
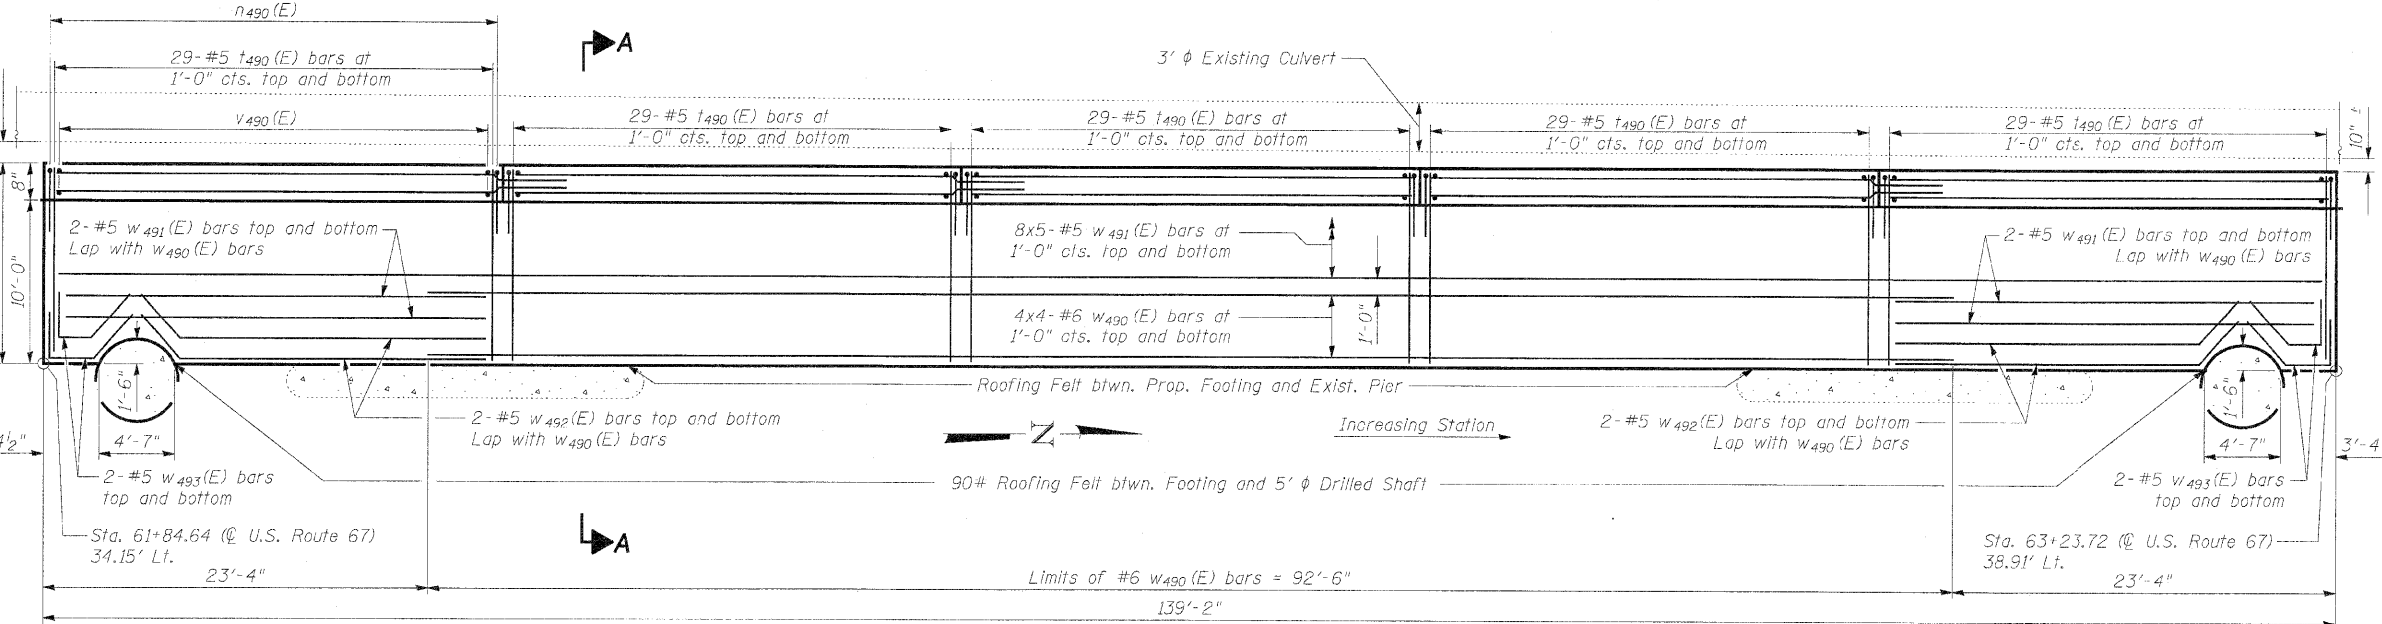
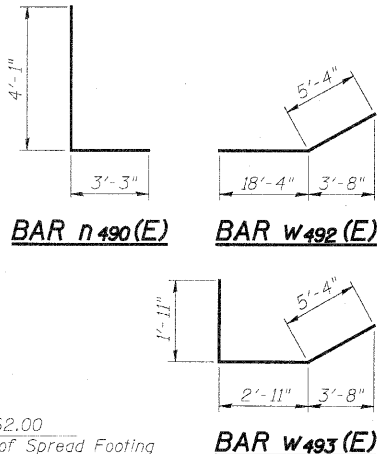


STATE OF ILLINOIS
DEPARTMENT OF TRANSPORTATION

Beginning of Wall at Front Face
Sta. 61+84.30 @ U.S. Route 67, 44.14' Lt.
Elev. 569.83

End of Wall at Front Face
Sta. 63+23.38 @ U.S. Route 67, 48.90' Lt.
Elev. 569.83

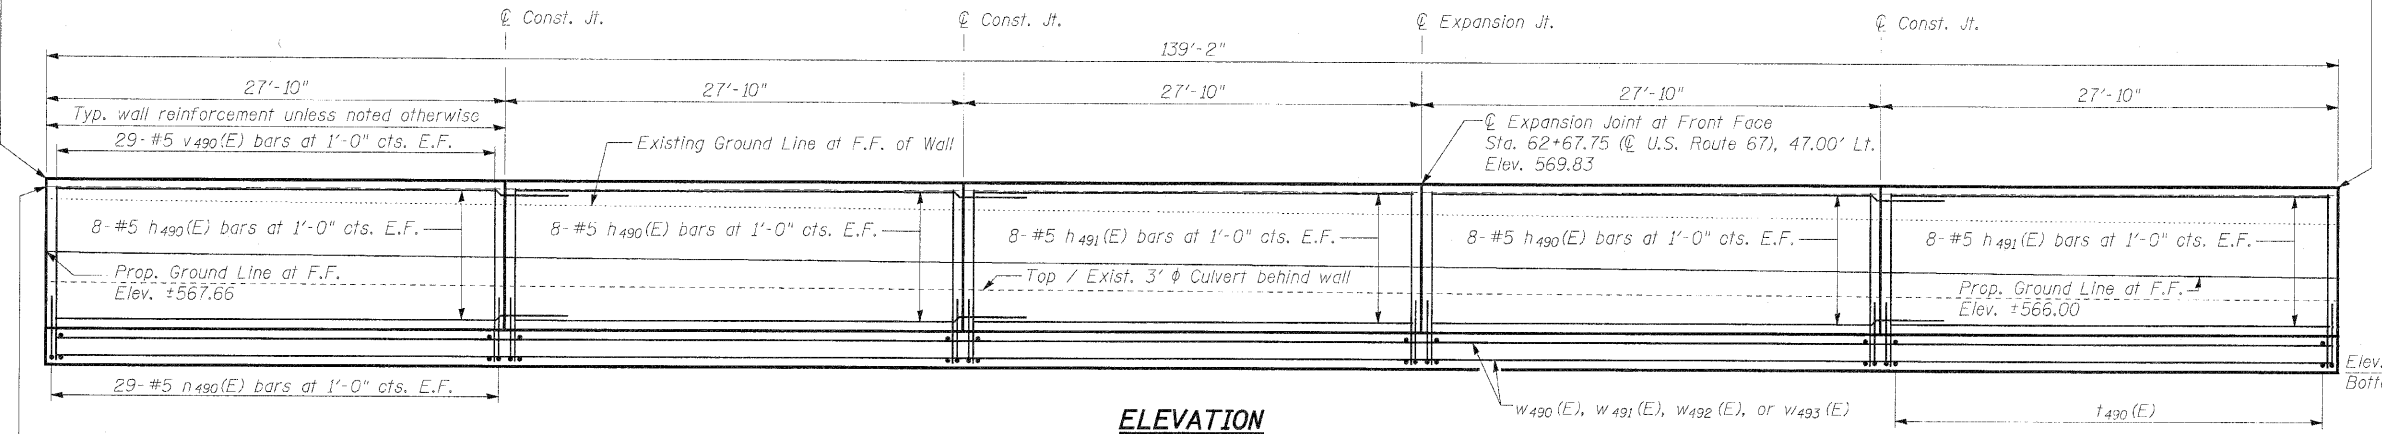

Notes:


Footing shall be placed monolithically and shall have no construction joints and no expansion joints.

Cost of Roofing Felt included with Concrete Structures.

BILL OF MATERIAL

Bar	No.	Size	Length	Shape
n490(E)	48	#5	31'-1"	
h491(E)	32	#5	27'-6"	
n490(E)	290	#5	7'-4"	
t490(E)	290	#5	10'-4"	
v490(E)	290	#5	6'-8"	
w490(E)	32	#6	26'-0"	
w491(E)	88	#5	30'-5"	
w492(E)	8	#5	23'-8"	
w493(E)	8	#5	10'-2"	
Structure Excavation		Cu. Yd.	504	
Concrete Structures		Cu. Yd.	69.9	
Porous Granular Embankment (Special)		Cu. Yd.	31	
Reinforcement Bars, Epoxy Coated		Pound	14160	
Geocomposite Wall Drain		Sq. Yd.	91	
Pipe Underdrains for Structures, 4"		Foot	189	

WEST SLOPE WALL RETAINING WALL
STRUCTURE NO. 081-0022 (E.B.)
STRUCTURE NO. 081-0023 (W.B.)

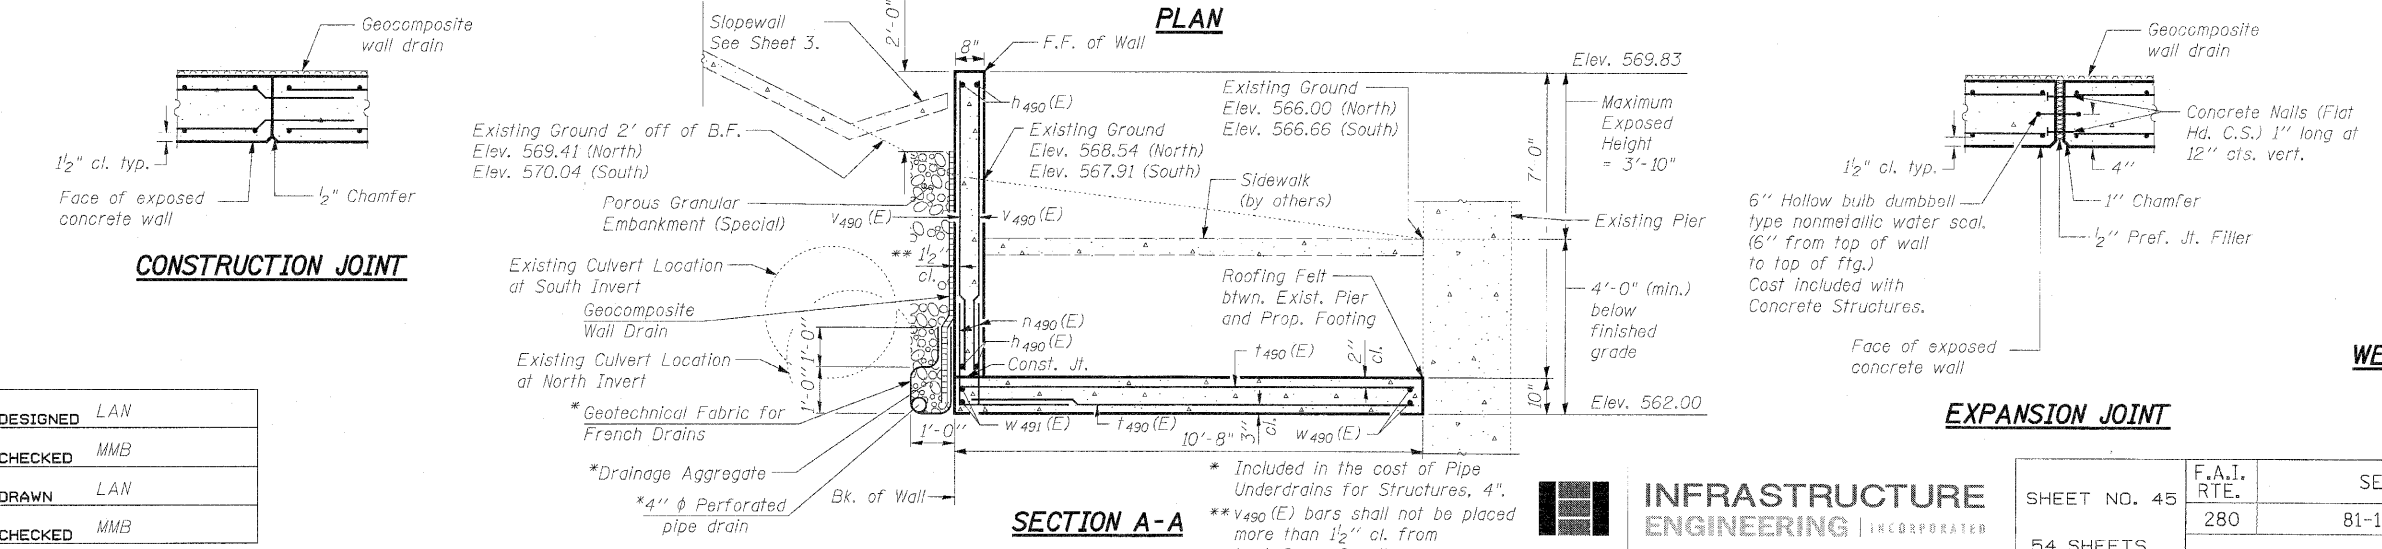

DESIGNED	LAN
CHECKED	MMB
DRAWN	LAN
CHECKED	MMB

INFRASTRUCTURE
ENGINEERING
33 West Monroe | Suite 1540 | Chicago, IL 60603
P 312.425.9560 | F 312.425.9564 | www.infrastructure-eng.com

SHEET NO.	F.A.I. RTE.	SECTION	COUNTY	TOTAL SHEETS	SHEET NO.
54 SHEETS	280	81-1(HB-2)R	ROCK ISLAND	503	327
CONTRACT NO. 64815					
FED. ROAD DIST. NO. - ILLINOIS FED. AID PROJECT					