

STATE OF ILLINOIS
DEPARTMENT OF TRANSPORTATION

NORTH EDGE OF SHOULDER

Location	Station	Offset	Theoretical Grade Elevations
W. End W. Appr. Pav't.	262+80.40	-22.00	591.87
A1	262+90.40	-22.00	591.87
A2	263+00.40	-22.00	591.86
E. End W. Appr. Pav't.	263+10.40	-22.00	591.86

NORTH EDGE OF PAVEMENT

Location	Station	Offset	Theoretical Grade Elevations
W. End W. Appr. Pav't.	262+86.17	-12.00	592.08
A1	262+96.17	-12.00	592.07
A2	263+06.17	-12.00	592.07
E. End W. Appr. Pav't.	263+16.17	-12.00	592.06

W.B. ROADWAY & PGL

Location	Station	Offset	Theoretical Grade Elevations
W. End W. Appr. Pav't.	262+93.10	0.00	592.26
A1	263+03.10	0.00	592.26
A2	263+13.10	0.00	592.25
E. End W. Appr. Pav't.	263+23.10	0.00	592.24


SOUTH EDGE OF PAVEMENT

Location	Station	Offset	Theoretical Grade Elevations
W. End W. Appr. Pav't.	263+00.03	12.00	592.07
A1	263+10.03	12.00	592.07
A2	263+20.03	12.00	592.06
E. End W. Appr. Pav't.	263+30.03	12.00	592.05

SOUTH EDGE OF SHOULDER

Location	Station	Offset	Theoretical Grade Elevations
W. End W. Appr. Pav't.	263+03.49	18.00	591.95
A1	263+13.49	18.00	591.94
A2	263+23.49	18.00	591.93
E. End W. Appr. Pav't.	263+33.49	18.00	591.92

TOP OF W.B. ROADWAY
WEST APPROACH SLAB ELEVATIONS
STRUCTURE NO. 081-0024 (W.B.)
STRUCTURE NO. 081-0025 (E.B.)

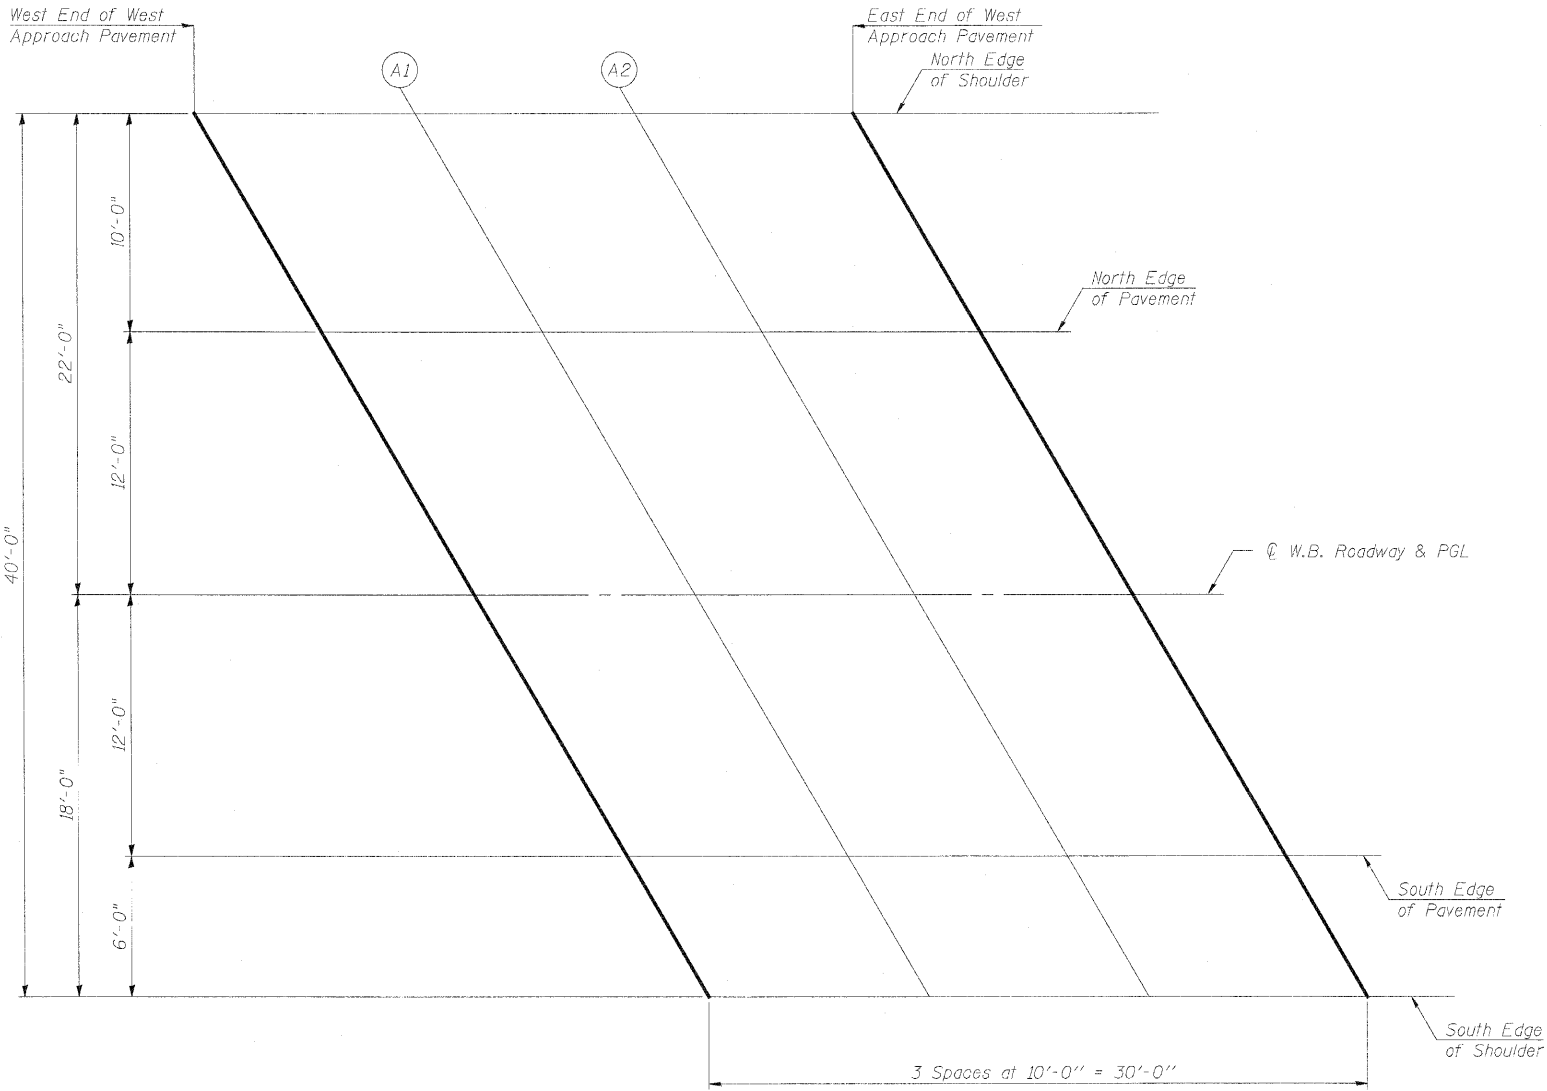

PLAN

DESIGNED	LAN
CHECKED	LC
DRAWN	LAN
CHECKED	LC



**INFRASTRUCTURE
ENGINEERING** | INCORPORATED
33 West Monroe | Suite 1540 | Chicago, IL 60603
P 312.425.9560 | F 312.425.9564 | www.infrastructure-eng.com

SHEET NO. 11	F.A.I. RTE.	SECTION	COUNTY	TOTAL SHEETS	SHEET NO.
77 SHEETS	280	81-1(VB-1)R	ROCK ISLAND	503	347
CONTRACT NO. 64815					
FED. ROAD DIST. NO. ILLINOIS FED. AID PROJECT					

1719
8/12/2010
P:\P-05\1719\CON Sheets\Iowa Interstate RR Final Plans\Revised Aug 2010\081-0024-64815-011-WB-TOS-Elev.dgn
3:15:03 PM