



** Place 6 bars between Beams 1A & 1 and 7 bars between each existing beam from Beam 1 to Beam 6.

Aluminum sheeted construction
joints in base of parapet

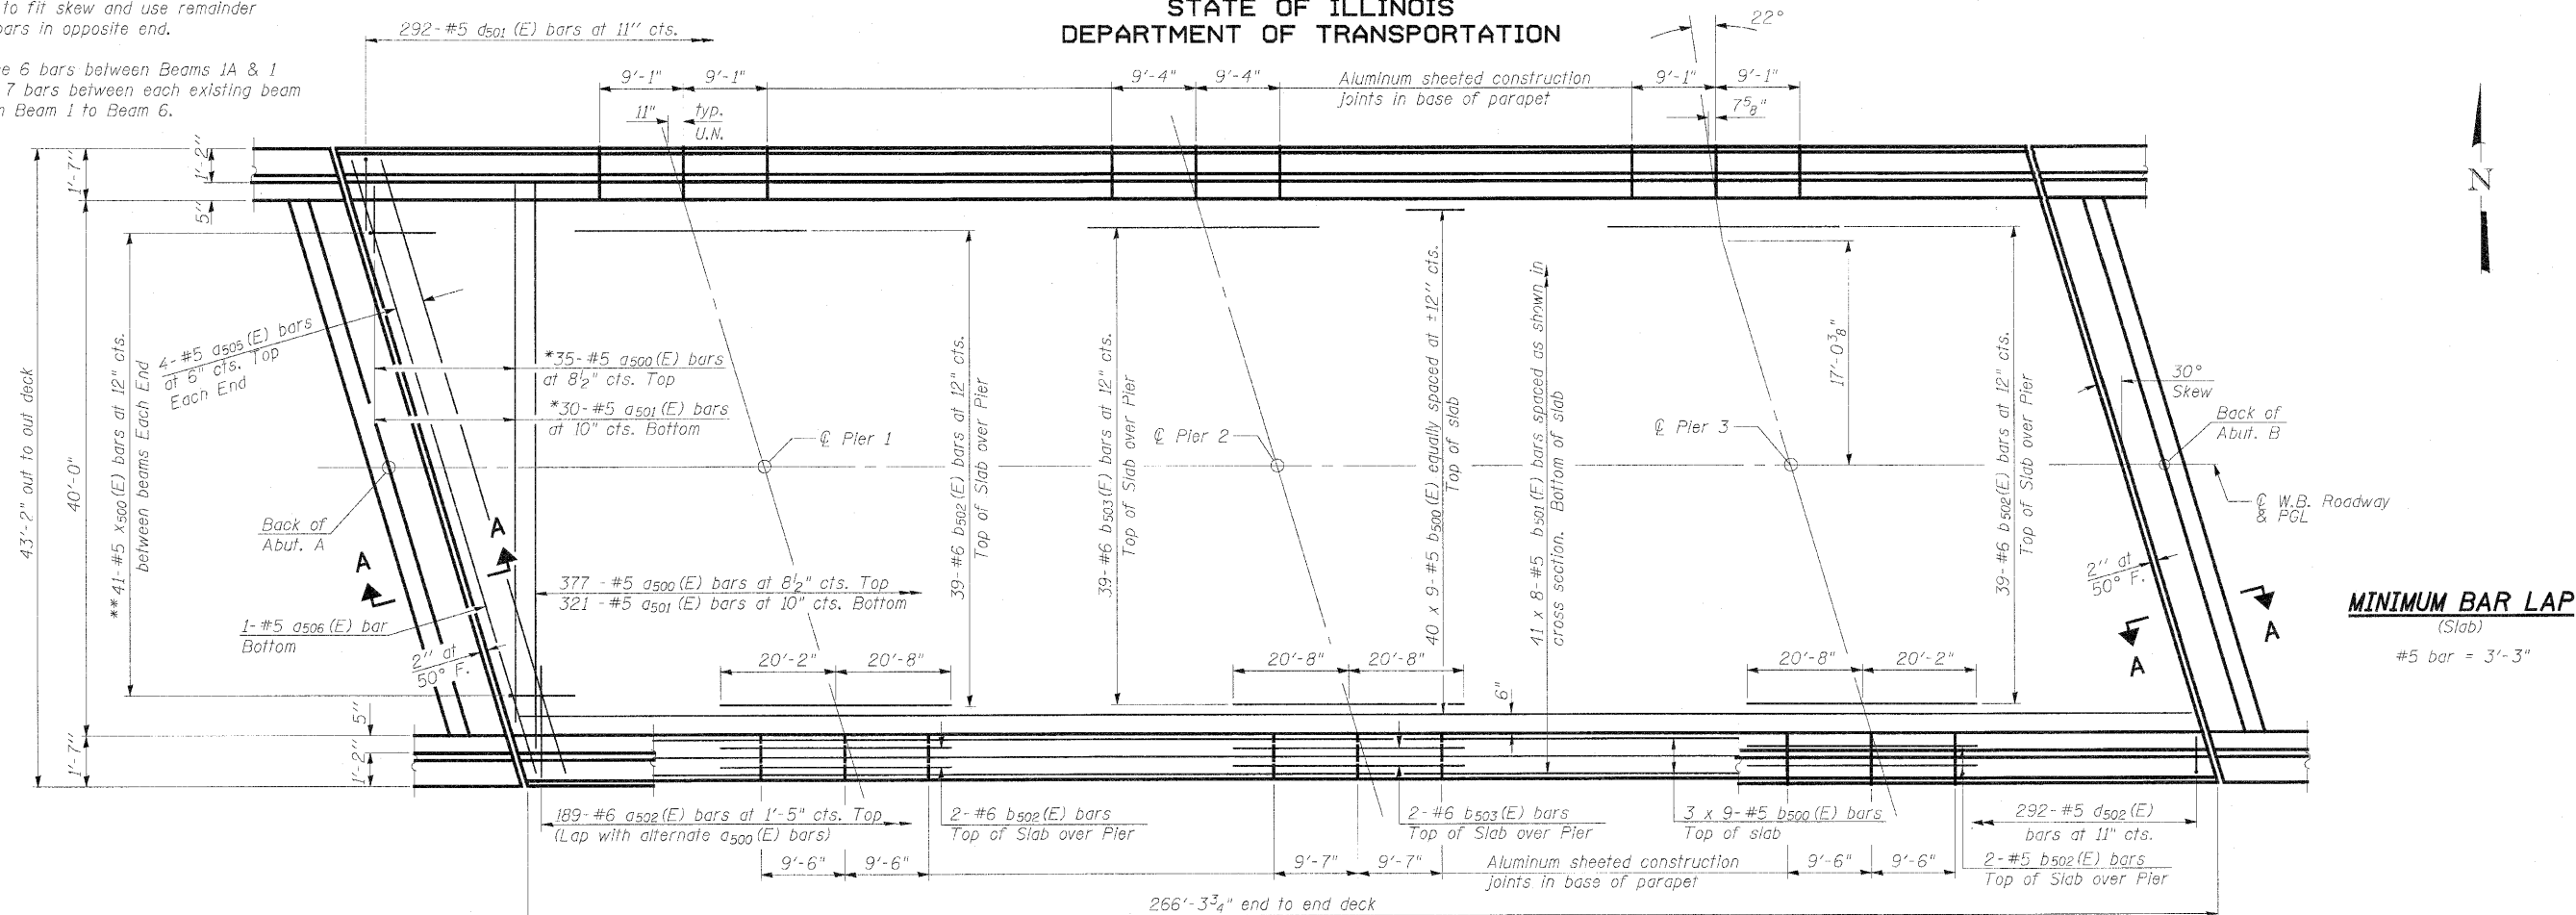

PLAN

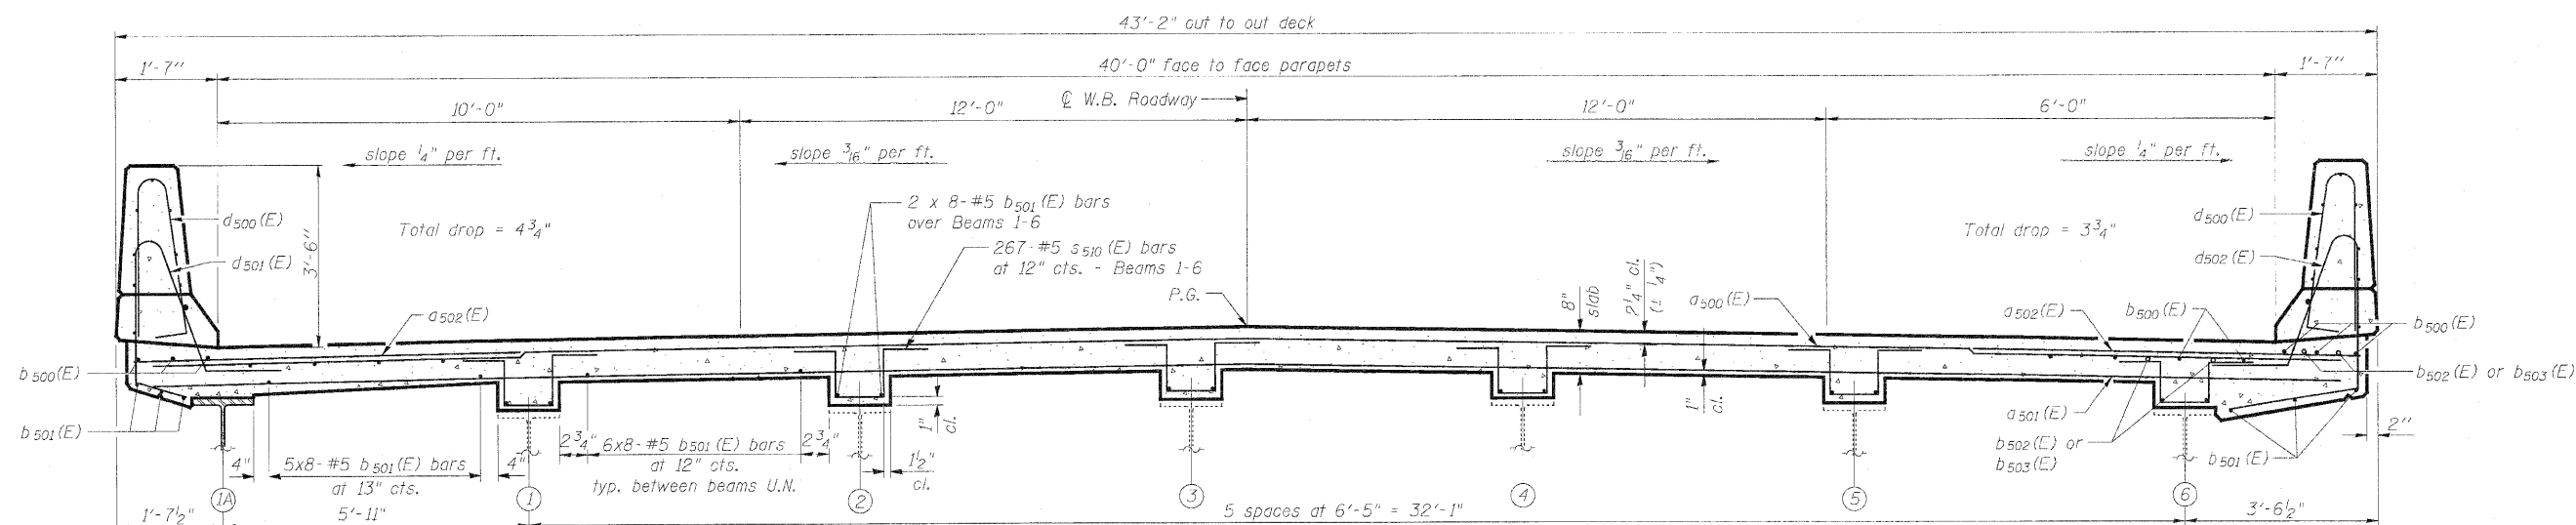

NEAR MIDSPAN

CROSS SECTION
(Looking East)

NEAR PIER

W.B. ROADWAY DECK
STRUCTURE NO. 081-0024 (W.B.)
STRUCTURE NO. 081-0025 (E.B.)

DESIGNED	ASJ
CHECKED	SPK
DRAWN	ASJ
CHECKED	SPK

Notes:
 Bars indicated thus 20 x 3-#5 etc. indicates 20 lines of bars with 3 lengths per line.
 See sheets 21 and 22 of 77 for superstructure details and Bill of Material.
 See sheets 17, 18 and 21 of 77 for parapet reinforcement.
 Dimensions are based on Rolled Rail Strip Seal Joint. If the Contractor elects to use the Welded Rail Strip Seal Joint, deck dimensions may require adjustments to satisfy the details on sheet 29 of 77.



**INFRASTRUCTURE
ENGINEERING | INCORPORATED**
33 West Monroe | Suite 1540 | Chicago, IL 60603
P 312.425.9560 | F 312.425.9564 | www.infrastructure-eng.com

SHEET NO. 15	F.A.I. RTE.	SECTION	COUNTY	TOTAL SHEETS	SHEET NO.
	280	81-1(VB-1)R	ROCK ISLAND	503	351
	CONTRACT NO. 64815				
77 SHEETS	FED. ROAD DIST. NO. _ ILLINOIS FED. AID PROJECT				