



STATE OF ILLINOIS
DEPARTMENT OF TRANSPORTATION

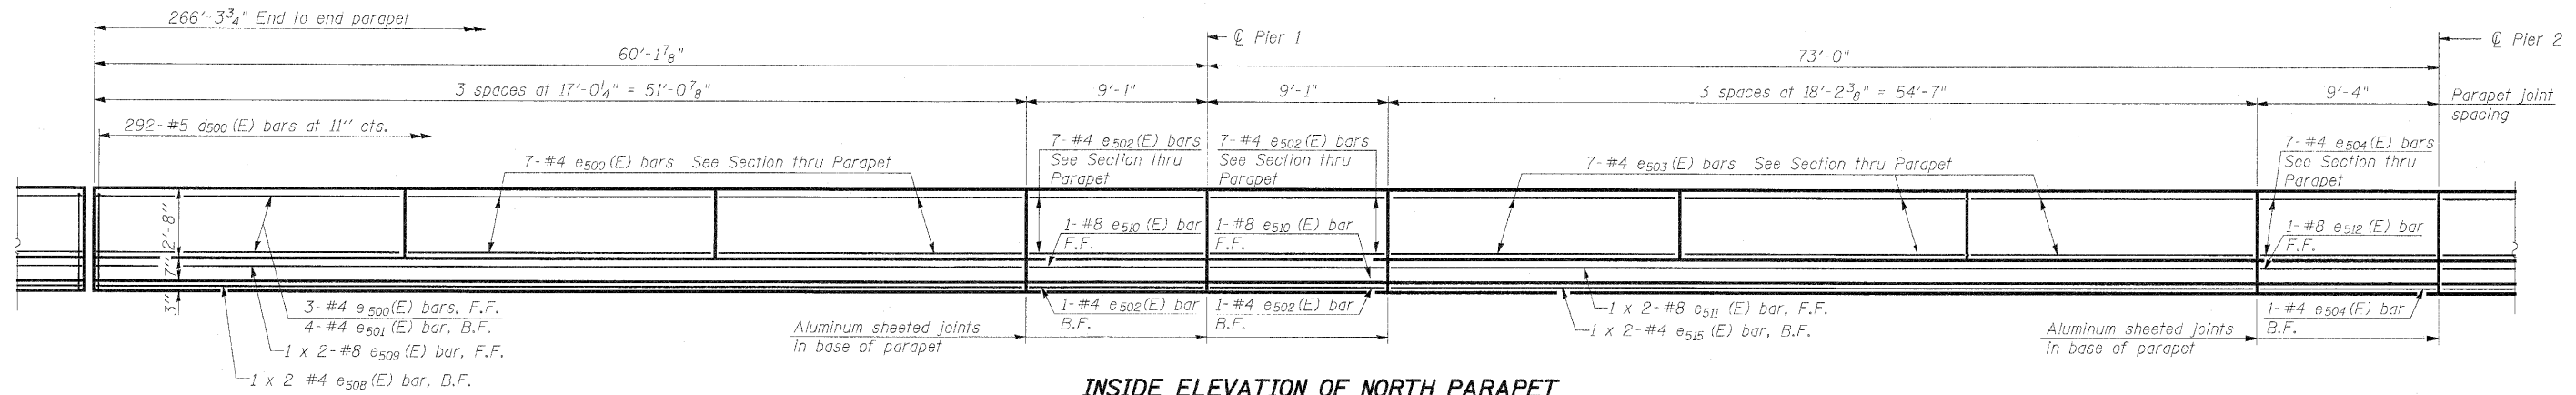

INSIDE ELEVATION OF NORTH PARAPET

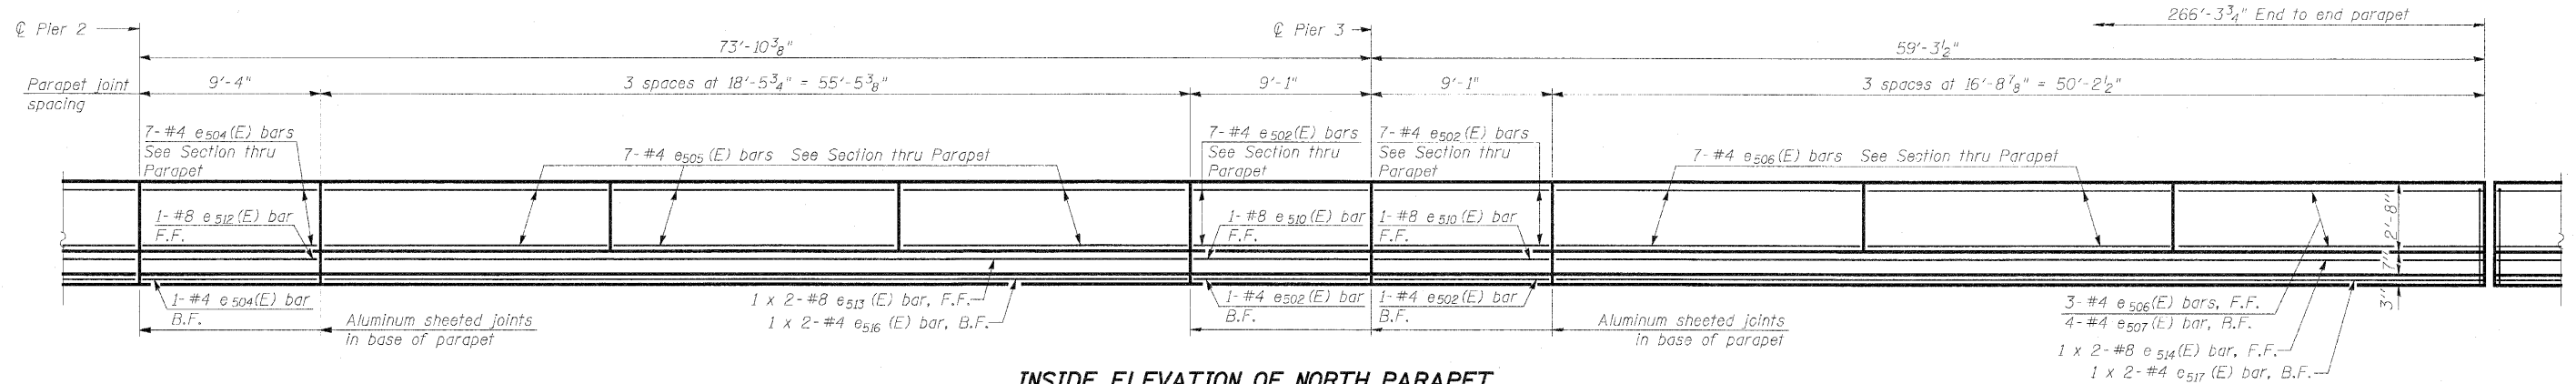

INSIDE ELEVATION OF NORTH PARAPET

MINIMUM BAR LAP

(Parapet)

#4 bar = 2'-0"
#5 bar = 5'-2"

Note:
See sheet 21 of 77 for parapet details.
See sheet 22 of 77 for Bill of Material.
Dimensions are measured along inside
face of parapet.

DESIGNED	ASJ
CHECKED	SPK
DRAWN	ASJ
CHECKED	SPK



**INFRASTRUCTURE
ENGINEERING** | INCORPORATED
33 West Monroe | Suite 1540 | Chicago, IL 60603
P 312.425.9560 | F 312.425.9564 | www.infrastructure-eng.com

SHEET NO.17 77 SHEETS	F.A.I. RTE.	SECTION	COUNTY	TOTAL SHEETS	SHEET NO.
	280	81-1(VB-1)R	ROCK ISLAND	503	353
CONTRACT NO. 64815					
FED. ROAD DIST. NO. - ILLINOIS FED. AID PROJECT					

**W.B. ROADWAY NORTH PARAPET
STRUCTURE NO. 081-0024 (W.B.)
STRUCTURE NO. 081-0025 (E.B.)**

P:\P-20\1719\00\Sheets\Iowa Interstate AP Final Plans\081-0024-64815-017-WB-NP-Parapet.dgn

12:29:09 PM

1/22/2010