



STATE OF ILLINOIS
DEPARTMENT OF TRANSPORTATION

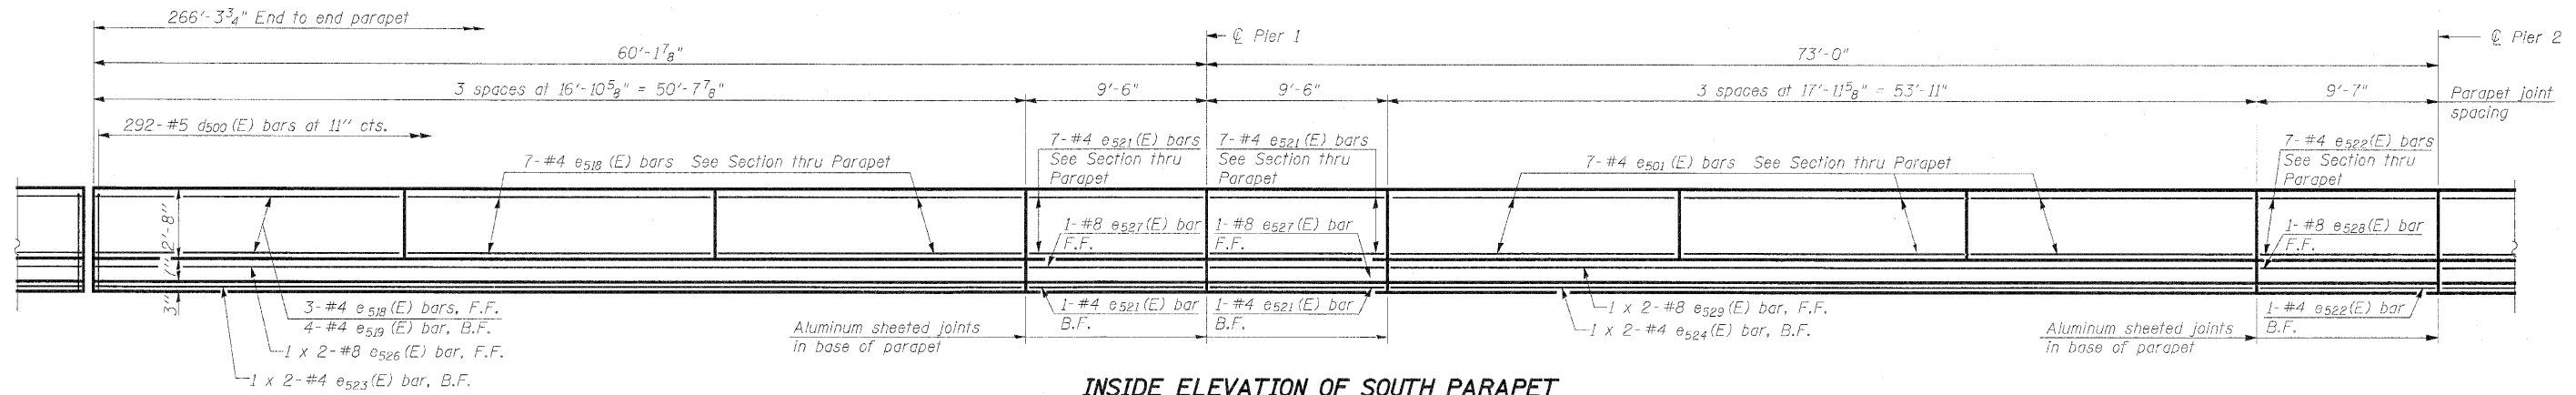

INSIDE ELEVATION OF SOUTH PARAPET

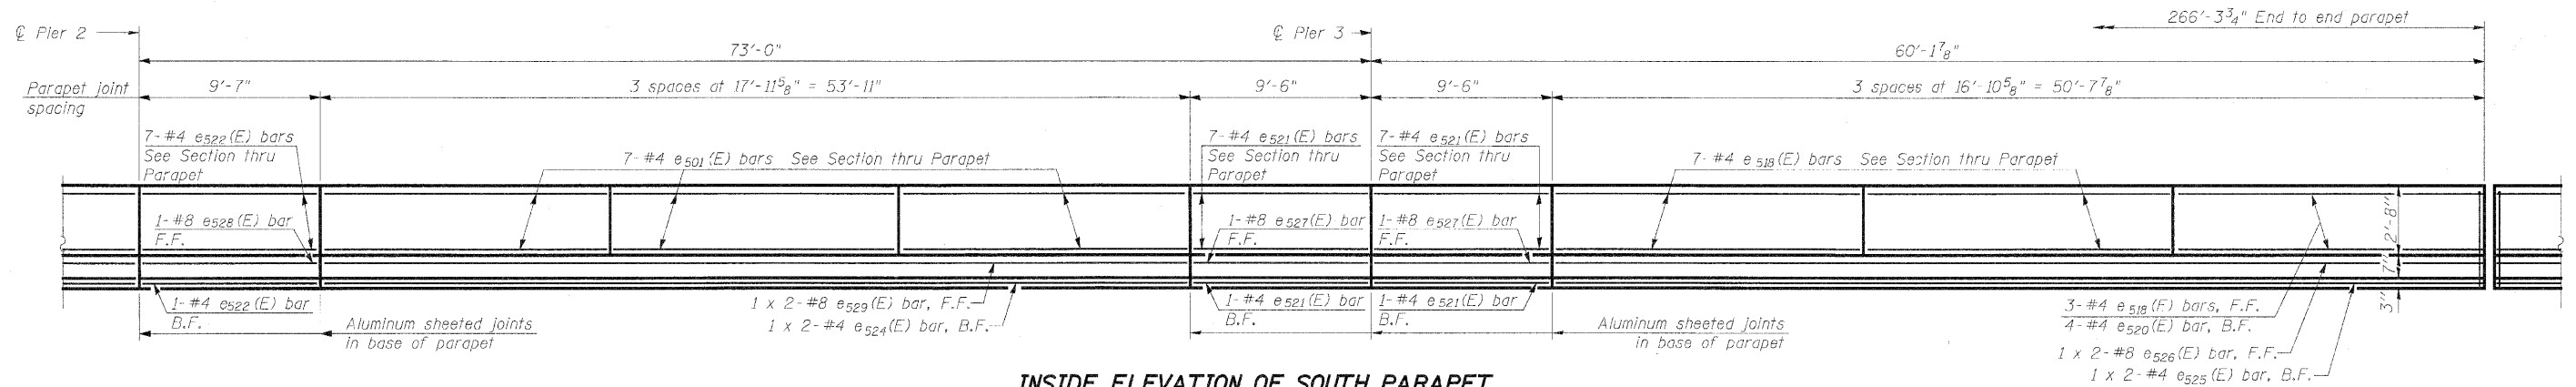

INSIDE ELEVATION OF SOUTH PARAPET

MINIMUM BAR LAP

(Parapet)

#4 bar = 2'-0"

#5 bar = 5'-2"

Note:
See sheet 21 of 77 for parapet details.
See sheet 22 of 77 for Bill of Material.
Dimensions are measured along inside face of parapet.

DESIGNED	ASJ
CHECKED	SPK
DRAWN	ASJ
CHECKED	SPK



INFRASTRUCTURE
ENGINEERING | INCORPORATED
33 West Monroe | Suite 1540 | Chicago, IL 60603
P 312.425.9560 | F 312.425.9564 | www.infrastructure-eng.com

SHEET NO. 18	F.A.I. RTE.	SECTION	COUNTY	TOTAL SHEETS	SHEET NO.
	280	81-1(VB-1)R	ROCK ISLAND	503	354
CONTRACT NO. 64815					
FED. ROAD DIST. NO. _ ILLINOIS FED. AID PROJECT					

W.B. ROADWAY SOUTH PARAPET
STRUCTURE NO. 081-0024 (W.B.)
STRUCTURE NO. 081-0025 (E.B.)

P:\P-08\1719\08N\Sheets\Iowa Interstate Rd Final Plans\081-0024-64815-08-WB-S-Parapet.dgn

12:29:34 PM

7/22/2010

-1719-