

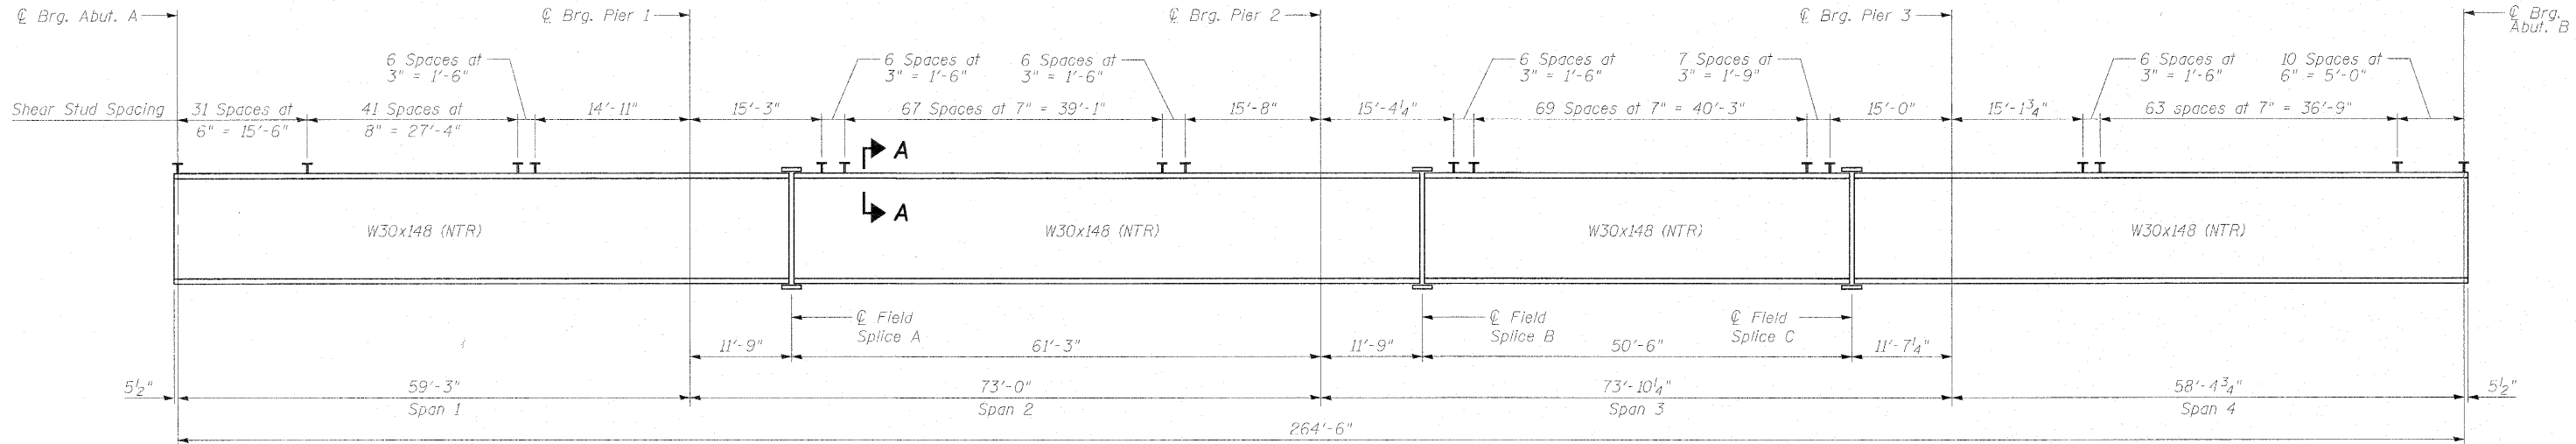


STATE OF ILLINOIS
DEPARTMENT OF TRANSPORTATION

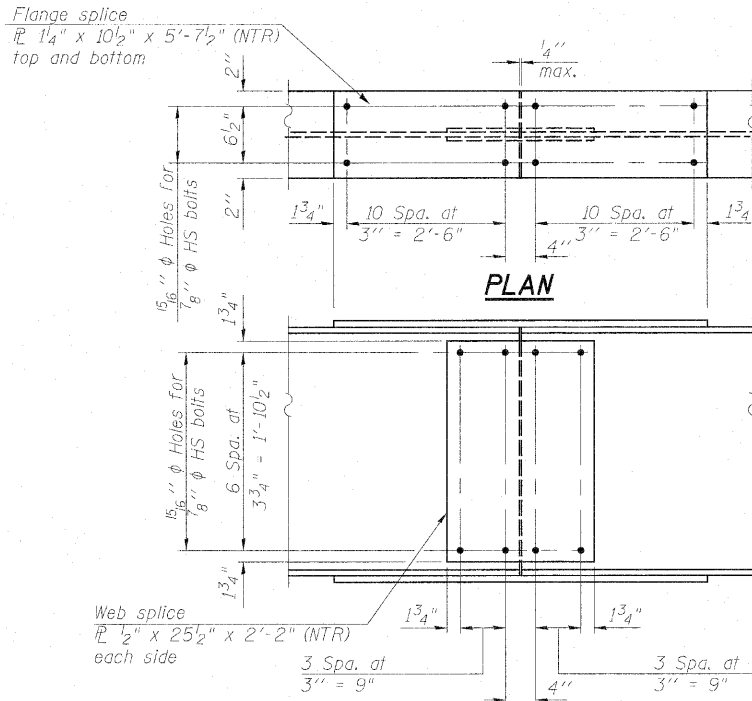

BEAM 1A ELEVATION

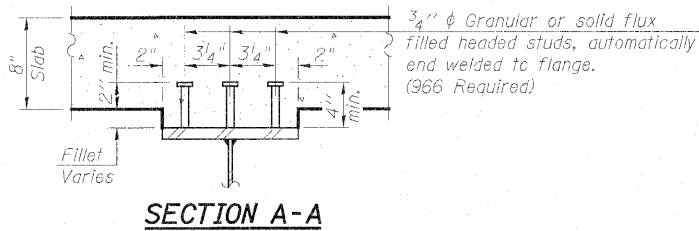

ELEVATION
FIELD SPICE DETAIL
(6 Required)

TOP OF BEAM ELEVATIONS
(For Fabrication Use Only)

	℄ Brg. Abut. A	℄ Brg. Pier 1	℄ Field Splice A	℄ Brg. Pier 2	℄ Field Splice B	℄ Field Splice C	℄ Brg. Pier 3	℄ Brg. Abut. B
Beam 1A	591.14	590.96	590.93	590.75	590.72	590.51	590.47	590.25

Notes:
All material on this sheet to be AASHTO M270 Grade 50 unless otherwise noted.
Load carrying components designated "NTR" shall conform to the Supplemental Requirement for Notch Toughness, Zone 2.

DESIGNED	SST
CHECKED	SPK
DRAWN	ASJ
CHECKED	SPK



**INFRASTRUCTURE
ENGINEERING** INCORPORATED
33 West Monroe | Suite 1540 | Chicago, IL 60603
P 312.425.9560 | F 312.425.9564 | www.infrastructure-eng.com

SHEET NO. 32	F.A.I. RTE.	SECTION	COUNTY	TOTAL SHEETS	SHEET NO.
	280	81-1(VB-1)R	ROCK ISLAND	503	368
CONTRACT NO. 64815					
FED. ROAD DIST. NO. ILLINOIS FED. AID PROJECT					

STEEL BEAM 1A DETAILS
STRUCTURE NO. 081-0024 (W.B.)
STRUCTURE NO. 081-0025 (E.B.)