




STATE OF ILLINOIS
DEPARTMENT OF TRANSPORTATION

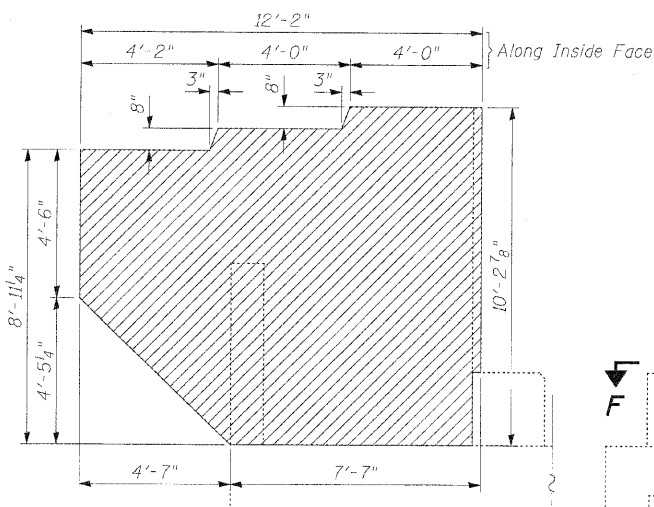




SOUTH WINGWALL ELEVATION

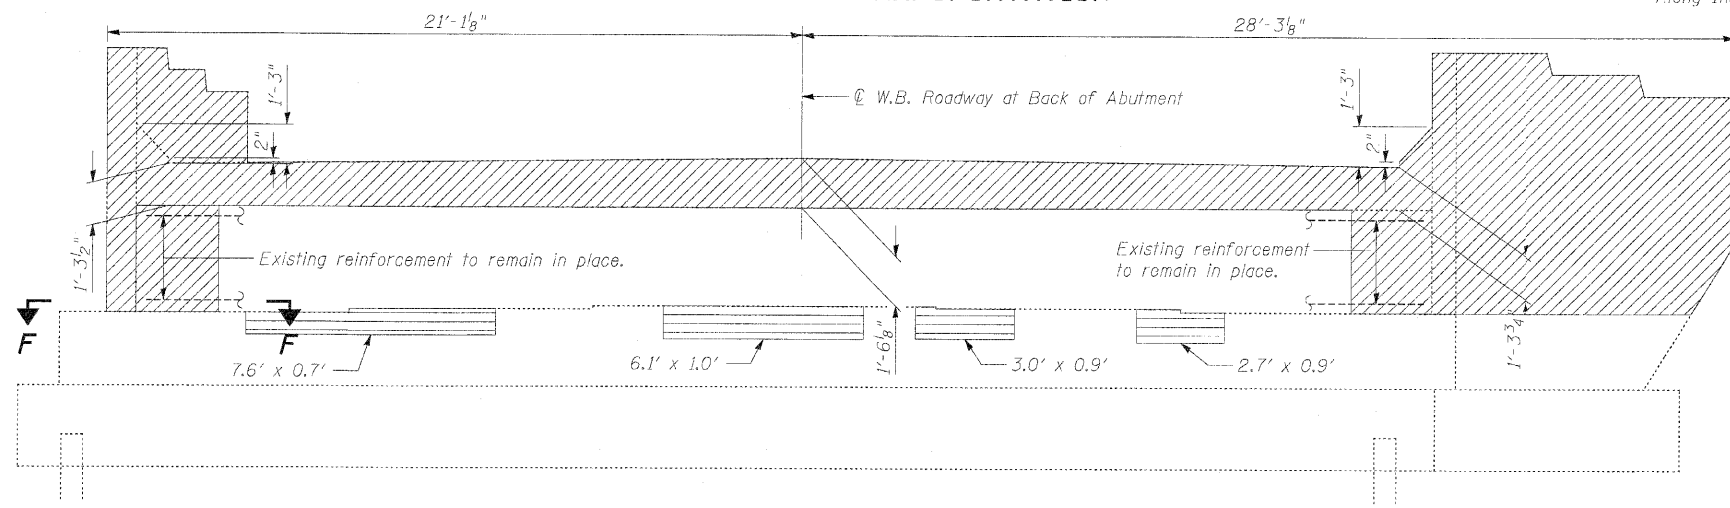


ELEVATION

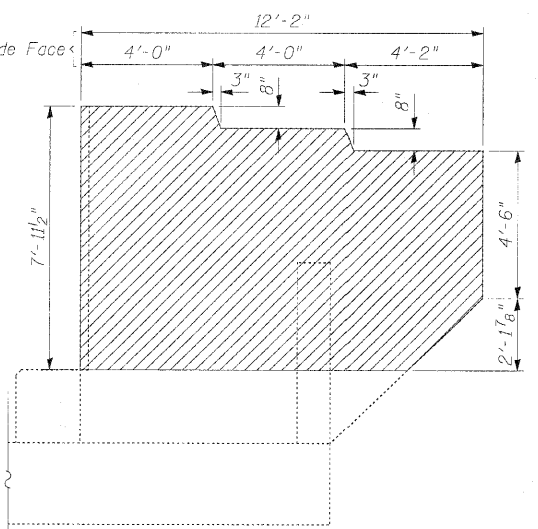

NORTH WINGWALL ELEVATION

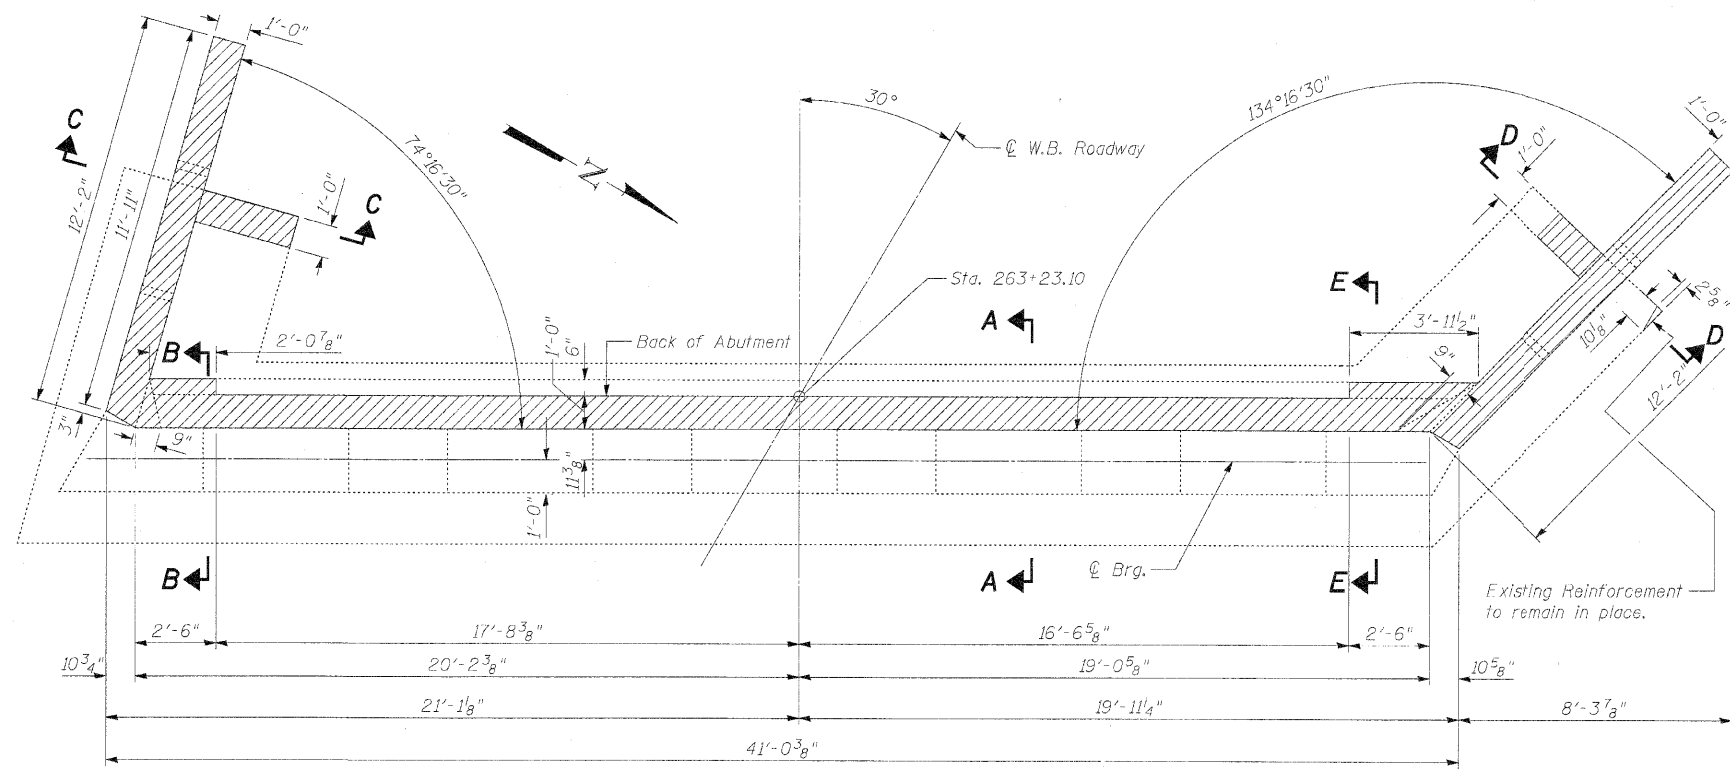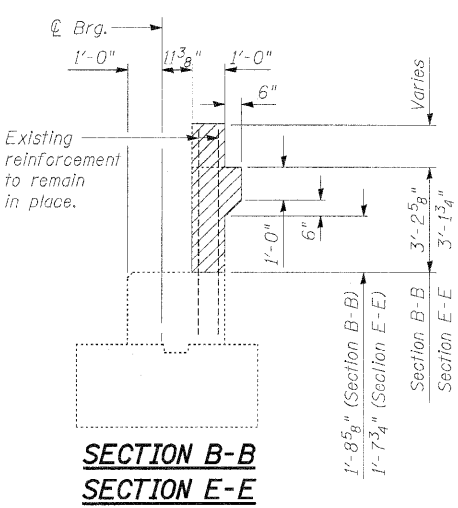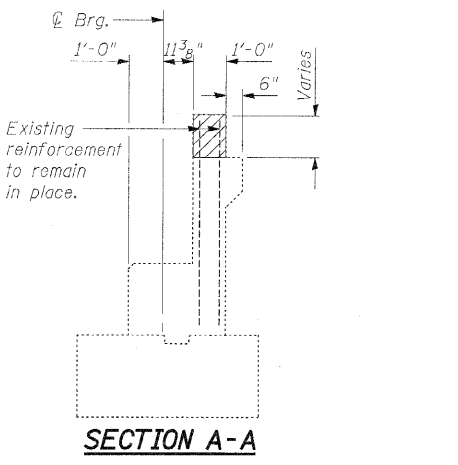

TOP VIEW

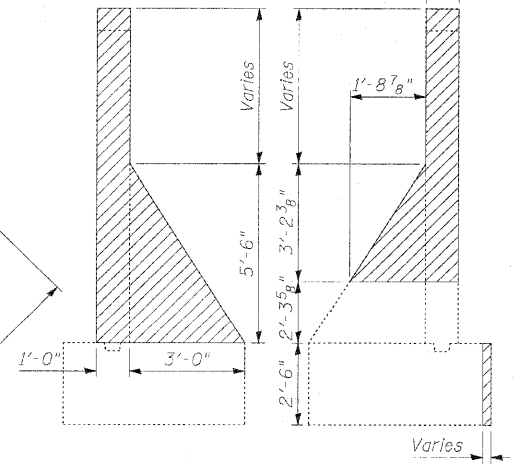

Notes:

Existing reinforcement bars not extending into the new construction shall be cut flush with the concrete left in place unless noted otherwise. Cost included with Concrete Removal.

Existing exposed reinforcement indicated to remain in place shall be cleaned and incorporated into the new construction. Cost included with Concrete Removal.

Repair of the existing abutment shall include but not be limited to the areas shown. The actual areas to be repaired will be determined by the Engineer at the time of construction.

BILL OF MATERIAL

Item	Unit	Total
Concrete Removal	Cu. Yd.	10.4
Structural Repair of Concrete (Depth Equal to or Less Than 5 Inches)	Sq. Ft.	17

ABUTMENT A CONCRETE REMOVAL & REPAIRS
STRUCTURE NO. 081-0024 (W.B.)
STRUCTURE NO. 081-0025 (E.B.)

DESIGNED LAN
CHECKED SPK
DRAWN LAN
CHECKED SPK

INFRASTRUCTURE ENGINEERING INCORPORATED
33 West Monroe | Suite 1540 | Chicago, IL 60603
P 312.425.9560 | F 312.425.9564 | www.infrastructure-eng.com

SHEET NO. 42	F.A.I. RTE. 280	SECTION 81-1(VB-1)R	COUNTY ROCK ISLAND	TOTAL SHEETS 503	SHEET NO. 376
77 SHEETS	CONTRACT NO. 64815				
FED. ROAD DIST. NO. ILLINOIS FED. AID PROJECT					

1719
7/22/2020
12:10:18 PM
P:\P-05\N719\00N\Sheets\New Interstate RR Final Plans\0810024 64815-042-Abut A Rem.dgn