


LAYOUT	Rod	5/21/10
DRAWN	Rod	5/21/10
REVIEWED	MNM/JEH	5/21/10

07-21-2010
c:\working\dm\0318\2008\0026-08\0027-6485.dgn

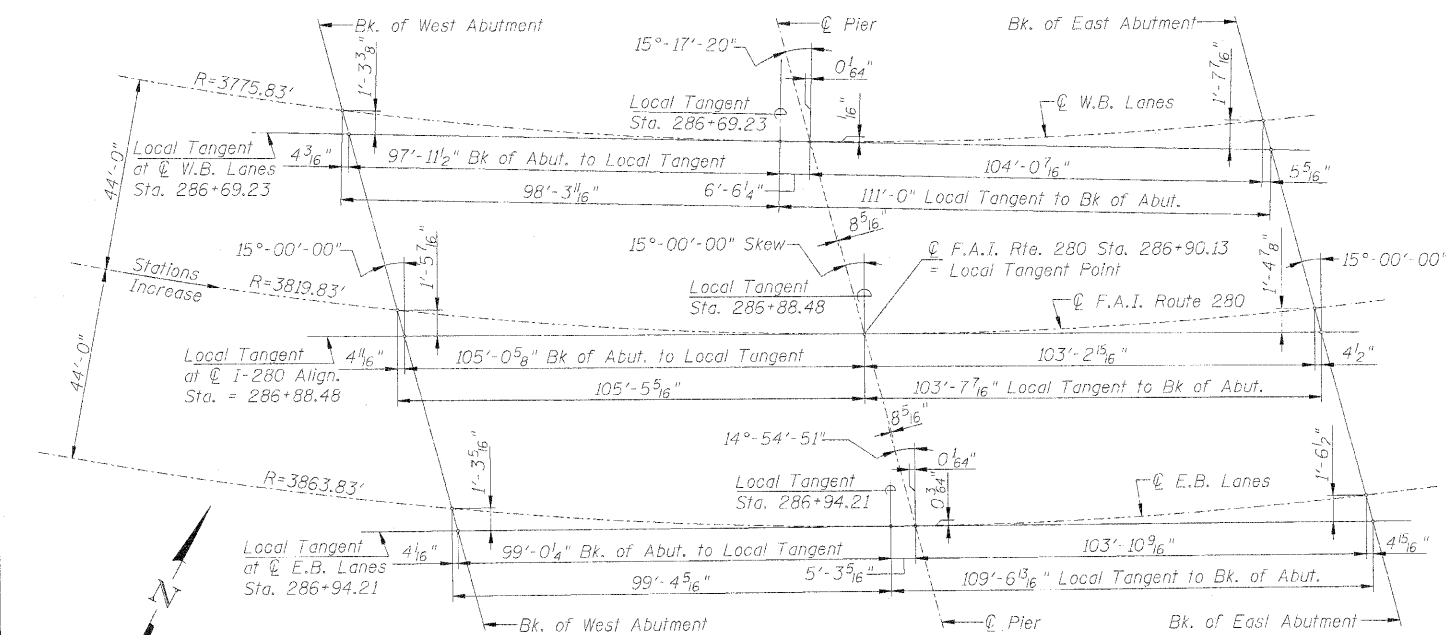

OFFSET SKETCH

PROFESSIONAL DESIGN FIRM LICENSE #184-001084

© Copyright Hanson Professional Services Inc. 2010



Hanson Professional Services Inc.

JOB NO.
05045304

05R1532A

DATE
05/21/10

SHEET NO. 3

40 SHEETS

F.A. RTE.	280
--------------	-----

SECTION
81-1(B-1)R

COUNTY
Rock Island

TOTAL	S
SHEETS	
503	

CONTRACT NO. 64815

ILLINOIS	FED. AID PROJECT
----------	------------------