

STATE OF ILLINOIS
DEPARTMENT OF TRANSPORTATION

NORTH EDGE of SHOULDER

Location	Station	Offset	Theoretical Grade Elevations
Free End	285+32.20	-22.00	575.73
'A'	285+42.48	-22.00	575.78
'B'	285+52.75	-22.00	575.82
Abutment End	285+63.01	-22.00	575.87

NORTH EDGE of PAVEMENT

Location	Station	Offset	Theoretical Grade Elevations
Free End	285+35.37	-12.00	576.21
'A'	285+45.62	-12.00	576.25
'B'	285+55.86	-12.00	576.30
Abutment End	285+66.09	-12.00	576.34

CL ROADWAY & P.G.L.

Location	Station	Offset	Theoretical Grade Elevations
Free End	285+39.15	0.00	576.77
'A'	285+49.36	0.00	576.82
'B'	285+59.57	0.00	576.86
Abutment End	285+69.77	0.00	576.90


SOUTH EDGE of PAVEMENT

Location	Station	Offset	Theoretical Grade Elevations
Free End	285+42.91	12.00	577.34
'A'	285+53.08	12.00	577.38
'B'	285+63.25	12.00	577.42
Abutment End	285+73.41	12.00	577.46

SOUTH EDGE of SHOULDER

Location	Station	Offset	Theoretical Grade Elevations
Free End	285+44.77	18.00	577.62
'A'	285+54.93	18.00	577.67
'B'	285+65.09	18.00	577.71
Abutment End	285+75.23	18.00	577.74

Note: Offsets are from CL F.A.I. Rte. 280 W.B.L. (P.G.L.)

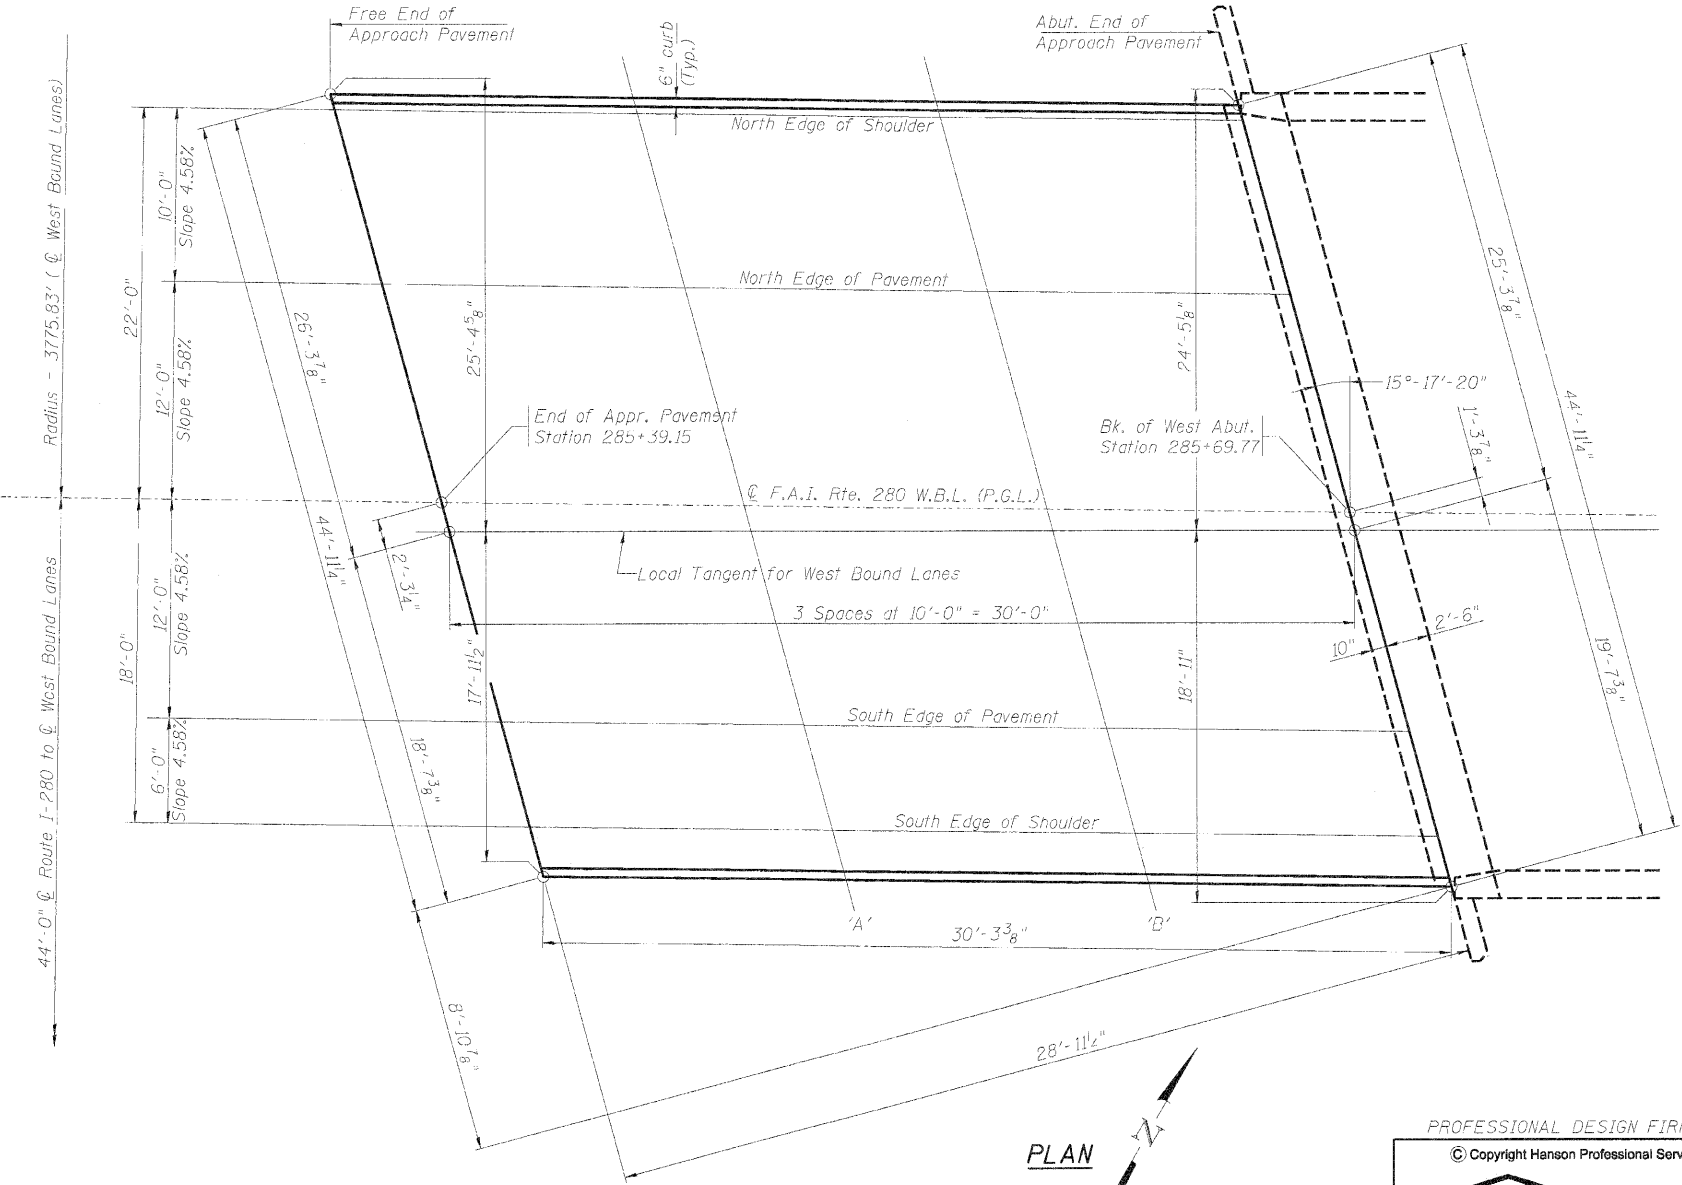

TOP OF SLAB ELEVATIONS - WEST APPROACH - W.B.L.
STRUCTURE NUMBERS 081-0026 (E.B.) & 081-0027 (W.B.)

PROFESSIONAL DESIGN FIRM LICENSE #184-001084

© Copyright Hanson Professional Services Inc. 2010



JOB NO.

05R1532A

DATE

05/21/10

SHEET NO. 9

40 SHEETS

F.A. RTE.	SECTION	COUNTY	TOTAL SHEETS	SHEET NO.
280	81-11B-11R	Rock Island	503	422
CONTRACT NO. 64815				
ILLINOIS FED. AID PROJECT				