

STATE OF ILLINOIS
DEPARTMENT OF TRANSPORTATION

NORTH EDGE of SHOULDER

Location	Station	Offset	Theoretical Grade Elevations
Abutment End	287+75.67	-22.00	575.83
'A'	287+85.77	-22.00	575.79
'B'	287+95.86	-22.00	575.74
Free End	288+05.95	-22.00	575.69

NORTH EDGE of PAVEMENT

Location	Station	Offset	Theoretical Grade Elevations
Abutment End	287+78.14	-12.00	576.28
'A'	287+88.21	-12.00	576.24
'B'	287+98.28	-12.00	576.19
Free End	288+08.34	-12.00	576.14

CL ROADWAY & P.G.L.

Location	Station	Offset	Theoretical Grade Elevations
Abutment End	287+81.09	0.00	576.82
'A'	287+91.13	0.00	576.77
'B'	288+01.16	0.00	576.73
Free End	288+11.18	0.00	576.67

SOUTH EDGE of PAVEMENT


Location	Station	Offset	Theoretical Grade Elevations
Abutment End	287+84.02	12.00	577.36
'A'	287+94.02	12.00	577.31
'B'	288+04.02	12.00	577.26
Free End	288+14.01	12.00	577.21

SOUTH EDGE of SHOULDER

Location	Station	Offset	Theoretical Grade Elevations
Abutment End	287+85.48	18.00	577.62
'A'	287+95.46	18.00	577.58
'B'	288+05.45	18.00	577.53
Free End	288+15.42	18.00	577.48

Note: Offsets are from CL F.A.I. Rte. 280 W.B.L. (P.G.L.)

TOP OF SLAB ELEVATIONS - EAST APPROACH - W.B.L.
STRUCTURE NUMBERS 081-0026 (E.B.) & 081-0027 (W.B.)

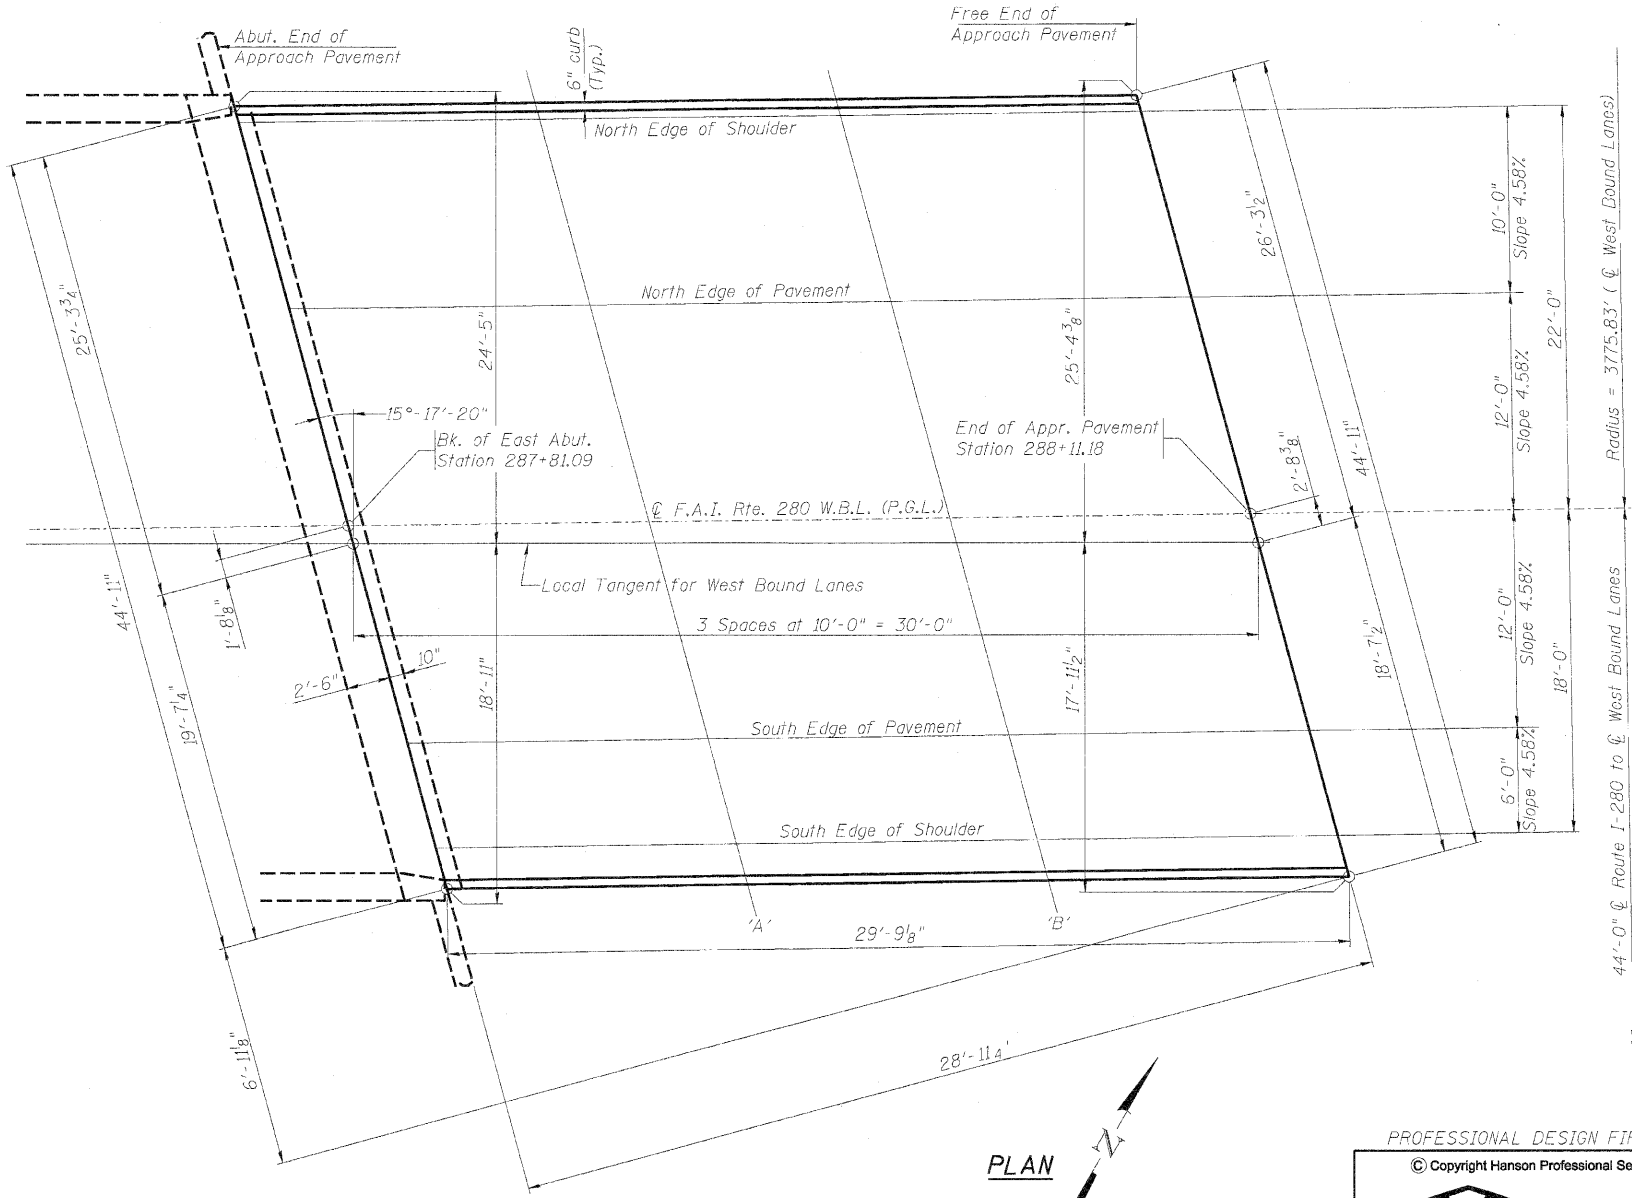

PLAN

PROFESSIONAL DESIGN FIRM LICENSE #184-001084

© Copyright Hanson Professional Services Inc. 2010



JOB NO.

05R1532A

DATE

05/21/10

SHEET NO. 10

40 SHEETS

F.A. RTE.	SECTION	COUNTY	TOTAL SHEETS	SHEET NO.
280	81-11B-DP	Rock Island	503	423
CONTRACT NO. 64815				
ILLINOIS FED. AID PROJECT				