

STATE OF ILLINOIS
DEPARTMENT OF TRANSPORTATION

NORTH EDGE of SHOULDER

<i>Location</i>	<i>Station</i>	<i>Offset</i>	<i>Theoretical Grade Elevations</i>
<i>Free End</i>	<i>285+60.65</i>	<i>-18.00</i>	<i>576.04</i>
<i>'A'</i>	<i>285+70.68</i>	<i>-18.00</i>	<i>576.08</i>
<i>'B'</i>	<i>285+80.70</i>	<i>-18.00</i>	<i>576.11</i>
<i>Abutment End</i>	<i>285+90.71</i>	<i>-18.00</i>	<i>576.14</i>

NORTH EDGE of PAVEMENT

<i>Location</i>	<i>Station</i>	<i>Offset</i>	<i>Theoretical Grade Elevations</i>
<i>Free End</i>	285+62.46	- 12.00	576.32
<i>'A'</i>	285+72.48	- 12.00	576.36
<i>'B'</i>	285+82.48	- 12.00	576.39
<i>Abutment End</i>	285+92.47	- 12.00	576.42

Q ROADWAY & P.G.L.

<i>Location</i>	<i>Station</i>	<i>Offset</i>	<i>Theoretical Grade Elevations</i>
<i>Free End</i>	285+66.07	0.00	576.88
<i>'A'</i>	285+76.04	0.00	576.92
<i>'B'</i>	285+86.01	0.00	576.95
<i>Abutment End</i>	285+95.97	0.00	576.98

SOUTH EDGE of PAVEMENT

<i>Location</i>	<i>Station</i>	<i>Offset</i>	<i>Theoretical Grade Elevations</i>
<i>Free End</i>	<i>285+69.64</i>	<i>12.00</i>	<i>577.45</i>
<i>'A'</i>	<i>285+79.59</i>	<i>12.00</i>	<i>577.48</i>
<i>'B'</i>	<i>285+89.52</i>	<i>12.00</i>	<i>577.51</i>
<i>Abutment End</i>	<i>285+99.45</i>	<i>12.00</i>	<i>577.54</i>


SOUTH EDGE of SHOULDER

<i>Location</i>	<i>Station</i>	<i>Offset</i>	<i>Theoretical Grade Elevations</i>
<i>Free End</i>	<i>285+72.61</i>	<i>22.00</i>	<i>577.92</i>
<i>'A'</i>	<i>285+82.52</i>	<i>22.00</i>	<i>577.95</i>
<i>'B'</i>	<i>285+92.43</i>	<i>22.00</i>	<i>577.98</i>
<i>Abutment End</i>	<i>286+02.33</i>	<i>22.00</i>	<i>578.00</i>

Note: Offsets are from @ F.A.I. Rte. 280 E.B.I. (P.G.L.)

TOP OF SLAB ELEVATIONS - WEST APPROACH - E.B.L.
STRUCTURE NUMBERS 081-0026 (E.B.) & 081-0027 (W.B.)

JOB NO. 05R1532A	SHEET NO. 11	F.A. RTE.	SECTION	COUNTY	TOTAL SHEETS	SHEET NO.
		280	81-11B-DR	Rock Island	503	424
DATE 05/21/10		40 SHEETS	CONTRACT NO. 64815			
		ILLINOIS FED. AID PROJECT				

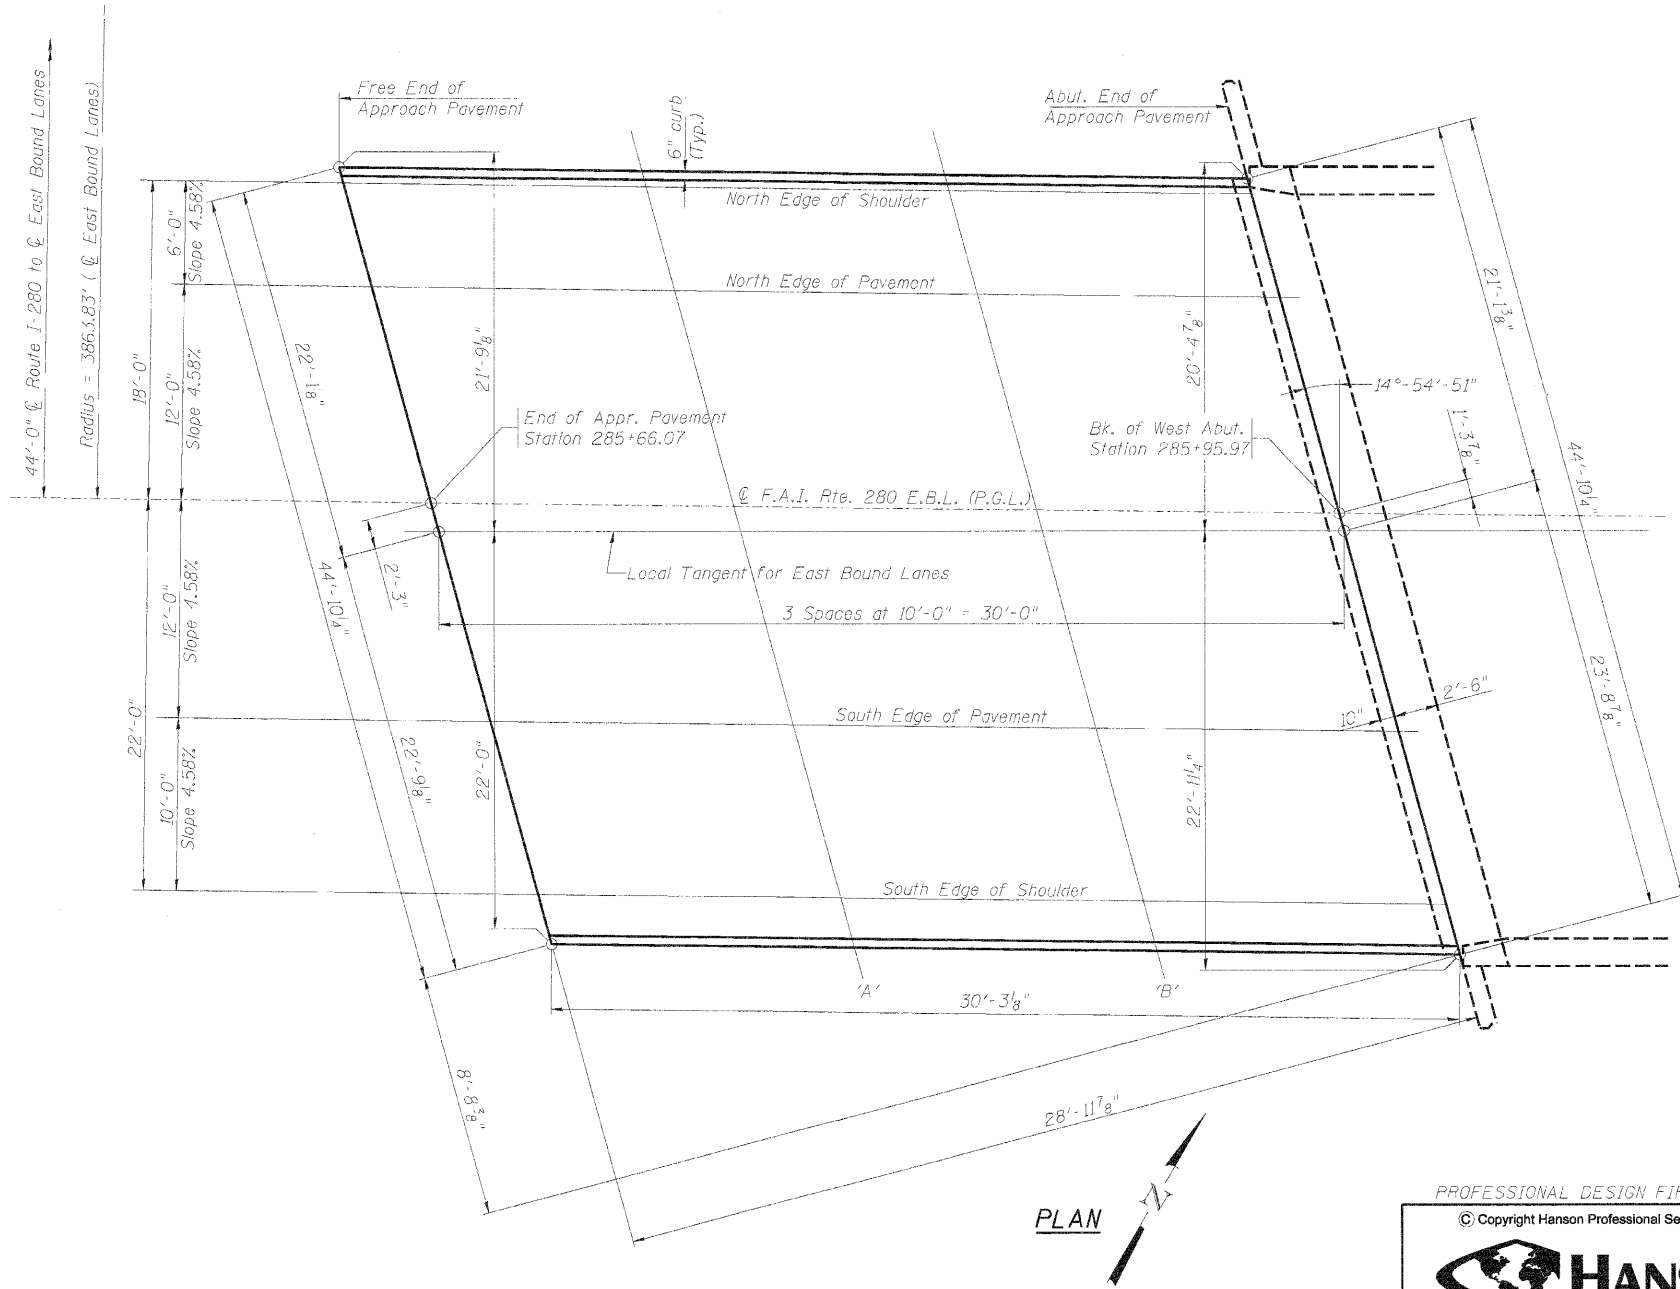

PLAN

PROFESSIONAL DESIGN FIRM LICENSE #184-001084

© Copyright Hanson Professional Services Inc. 2010



JOB NO.

05R1532A

GATF

SHEET NO. 1

40 SHEETS

F.A. RTE.	280
--------------	-----

SECTION

81-1(B-1)F

COUNTY

Rock Island

TOTAL
SHEETS: 10

503

CONTRACT NO. 64815

ILLINOIS	FED. AID PROJECT
----------	------------------

7/2/2019
\\worlking\dms03182\0510026-0310027-64815.dgn

RAWN	Rod	5/21/10
REVIEWED	NNM/JEH	5/21/10