


STATE OF ILLINOIS
DEPARTMENT OF TRANSPORTATION

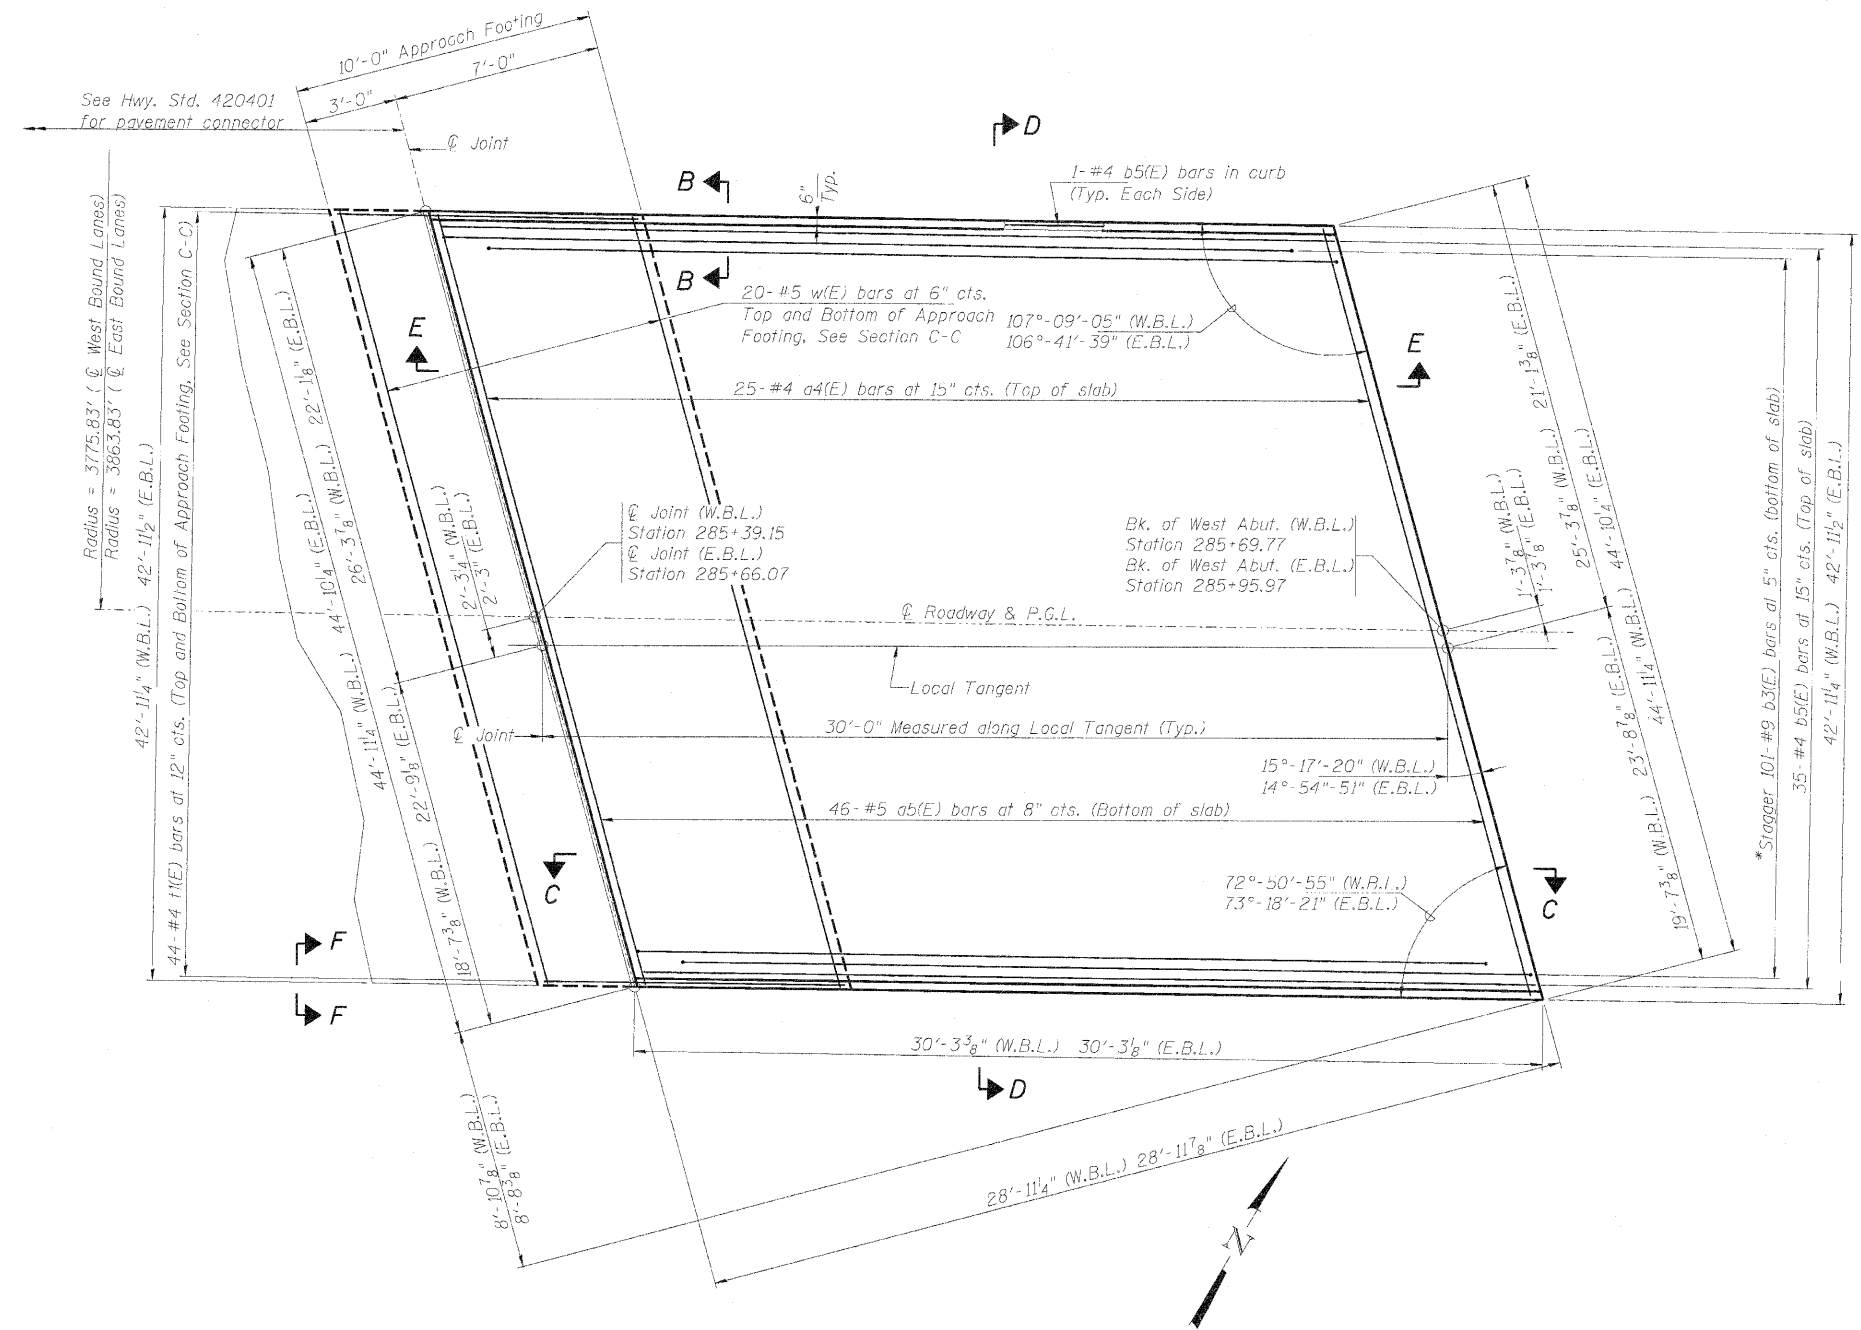


W.B.L. & E.B.L. - WEST APPROACH SLABS - PLAN VIEW


* Tilt #9 b3(E) bars as required to maintain clearance.
Note: For additional layout dimensions and geometry, See Sheets 9 or 11 of 40.

Notes:
Work this sheet with Sheet 21 of 40.
See sheet 21 of 40 for Sections C-C & D-D and View E-E.
a(E) and a1(E) bar spacings measured along Local Tangent.


** Cost included with Concrete Superstructure.

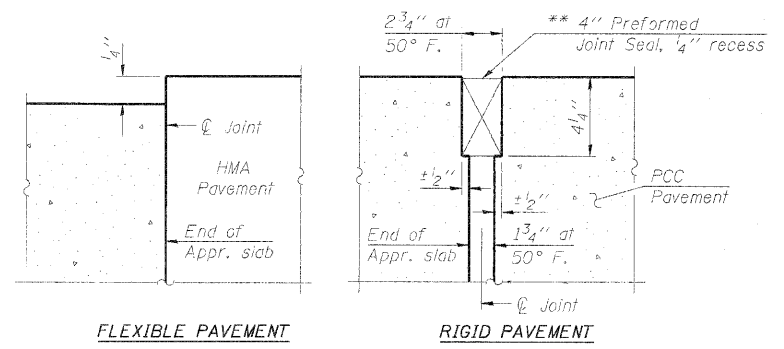


DETAIL A

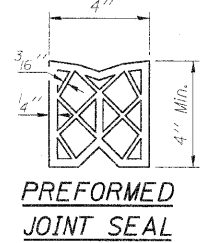

PREFORMED
JOINT SEAL

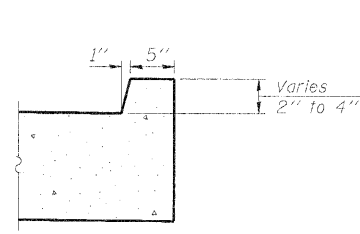

VIEW B-B

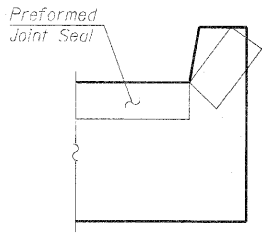

VIEW F-F

BRIDGE APPROACH SLAB DETAILS - WEST ABUTMENTS
STRUCTURE NUMBERS 081-0026 (E.B.) & 081-0027 (W.B.)

PROFESSIONAL DESIGN FIRM LICENSE #184-001084		SHEET NO. 20		F.A. RTE.	SECTION	COUNTY	TOTAL SHEETS	SHEET NO.
© Copyright Hanson Professional Services Inc. 2010		40 SHEETS		280	81-11B-11R	Rock Island	503	433
Hanson Professional Services Inc.		DATE 05/21/10		CONTRACT NO. 64815		ILLINOIS FED. AID PROJECT		