

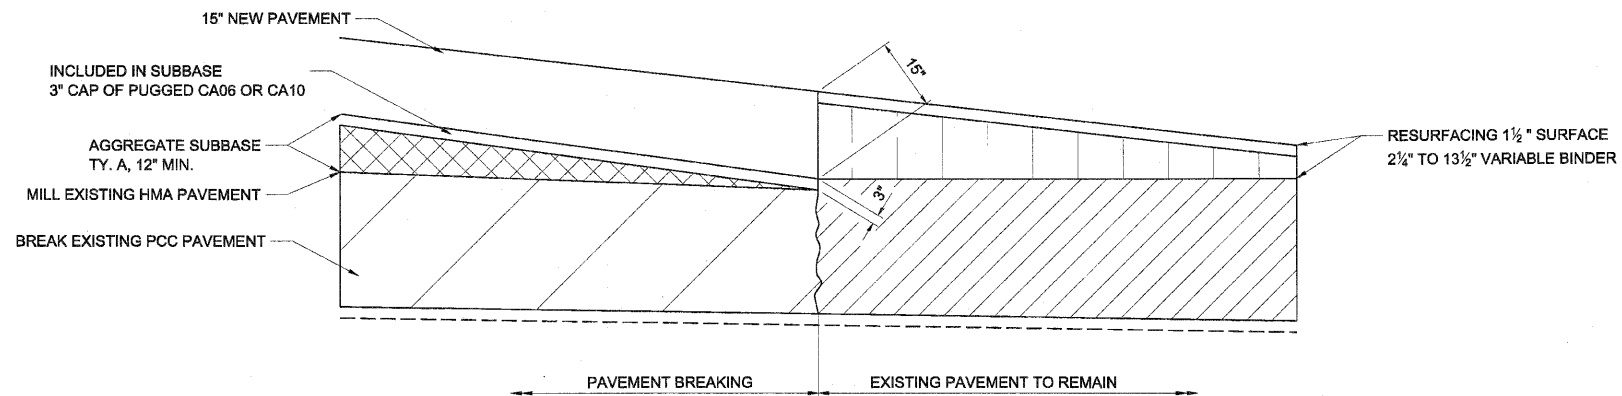


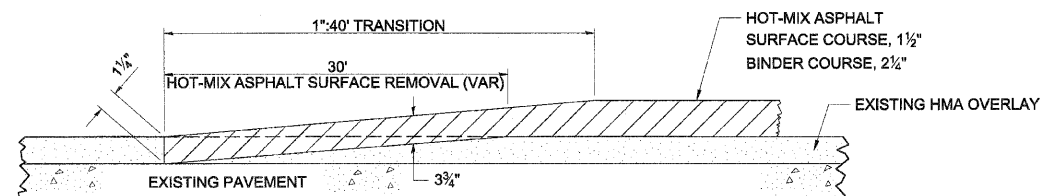

PAVEMENT MATING DETAIL

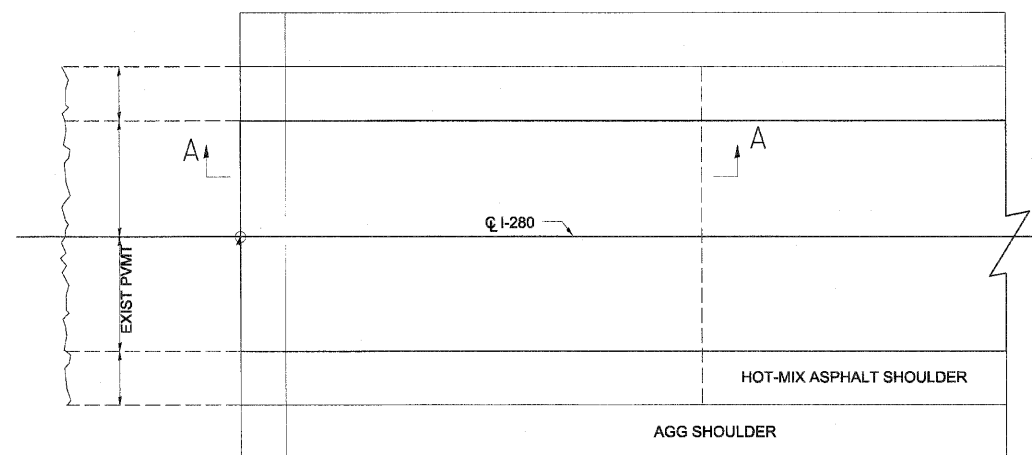

SECTION A-A

BUTT JOINT

FILE NAME =	USER NAME = Pop00836	DESIGNED = JDW	REVISED =	STATE OF ILLINOIS DEPARTMENT OF TRANSPORTATION	PAVEMENT DETAILS	F.A.I. RTE.	SECTION	COUNTY	TOTAL SHEETS	SHEET NO.
D26481b-sht-details21.dgn		DRAWN = DAP	REVISED =			280	81-11B-1-LHB-WB-1-LHB-2-VB-VB-1R	ROCK ISLAND	503	454
MODEL NAME =		CHECKED = DES	REVISED =			CONTRACT NO. 64815				
Pavement Mating Detail		DATE = 07/23/10	REVISED =			FED. ROAD DIST. NO. 7 ILLINOIS FED. AID PROJECT 7				
SCALE: SHEET NO. OF SHEETS STA. TO STA.										