



TYPICAL PAVEMENT MARKINGS

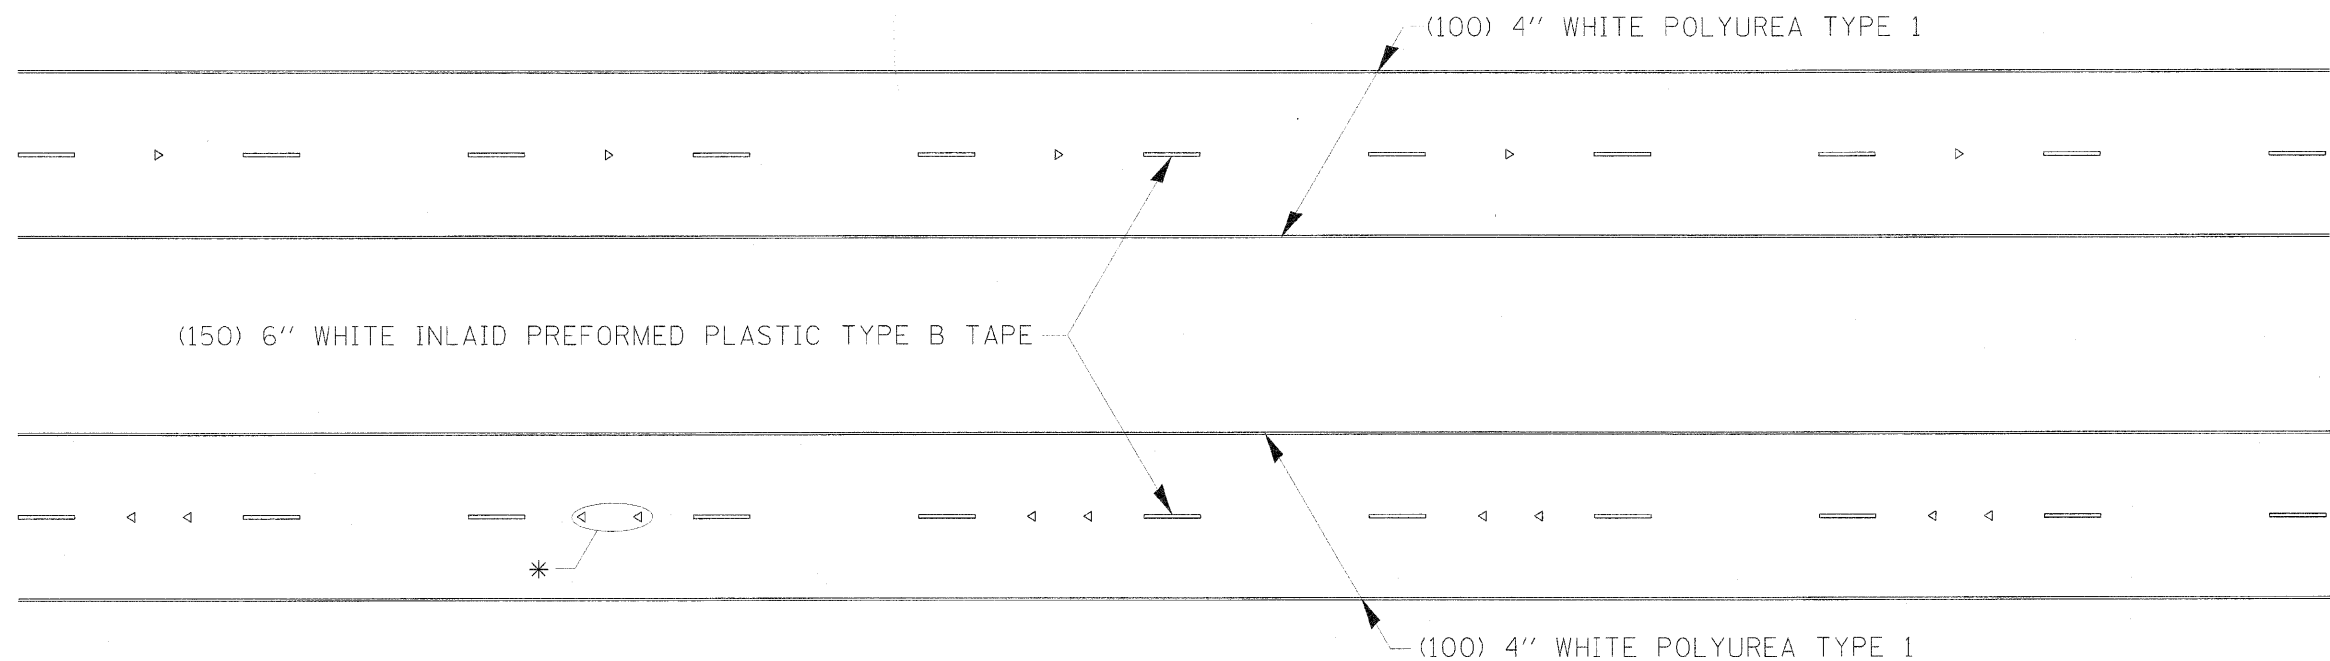

* SEE HIGHWAY STANDARD 781001 FOR SPACING DETAILS.
USE DOUBLE MARKERS WHEN ADT $\geq$ 25,000.


MULTI-LANE / DIVIDED

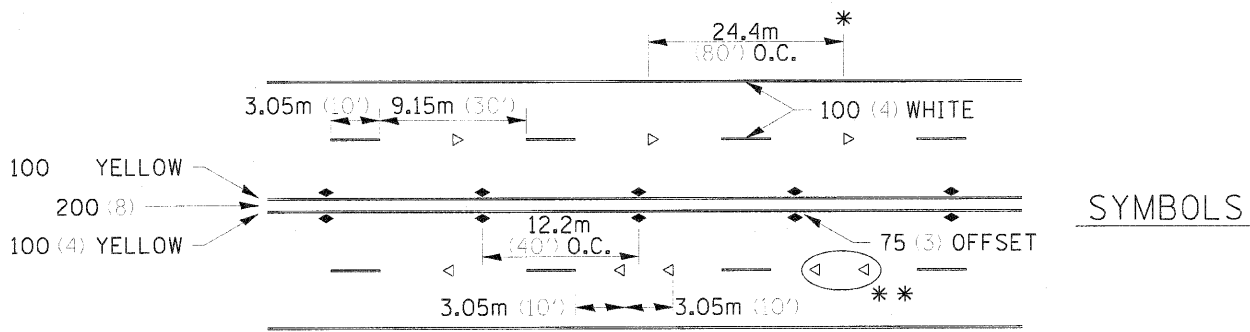

- * REDUCE TO 12.2m (40') O.C. ON CURVES WHERE ADVISORY SPEEDS ARE 15Km/H (10MPH) LOWER THAN POSTED SPEEDS.
- ** USE DOUBLE MARKERS WHEN ADT $\geq$ 25,000

MULTI-LANE / UNDIVIDED

TYPICAL PAVEMENT MARKING FOR TWO LANE SECTION – NO PASSING ZONES

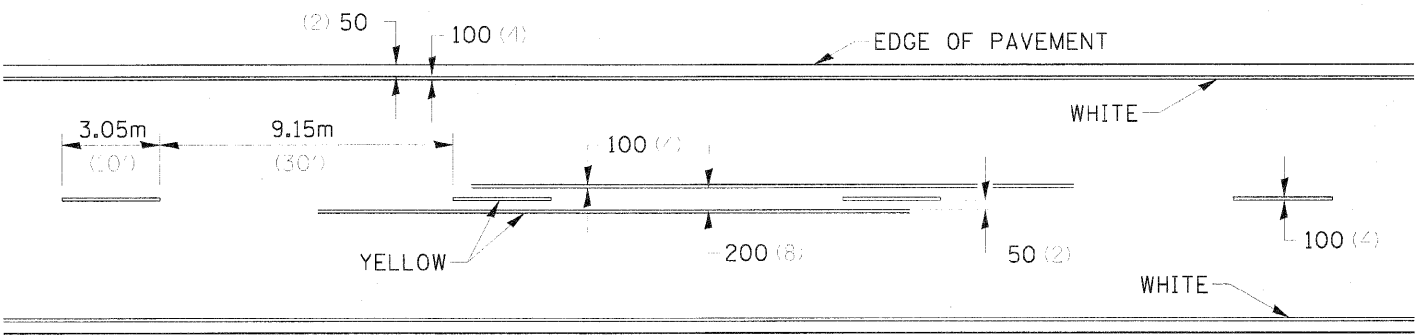

FILE NAME =	USER NAME = hanson00777	DESIGNED -	REVISED - 10-21-08	STATE OF ILLINOIS DEPARTMENT OF TRANSPORTATION	REGION 2 /DISTRICT 2 STANDARD	F.A.I. RTE.	SECTION	COUNTY	TOTAL SHEETS	SHEET NO.
		DRAWN -	REVISED -							
MODEL NAME =	PLOT SCALE = 50.0000 1" = 100'	CHECKED -	REVISED -							
02 Detail 05	PLOT DATE = 07/26/2010	DATE - 07/23/10	REVISED -							
SCALE: SHEET NO. OF SHEETS: STA. TO STA.						FED. ROAD DIST. NO. 7 ILLINOIS FED. AID PROJECT 7				
						CONTRACT NO. 64815				