



PAINTING DETAILS

EXIT RAMP

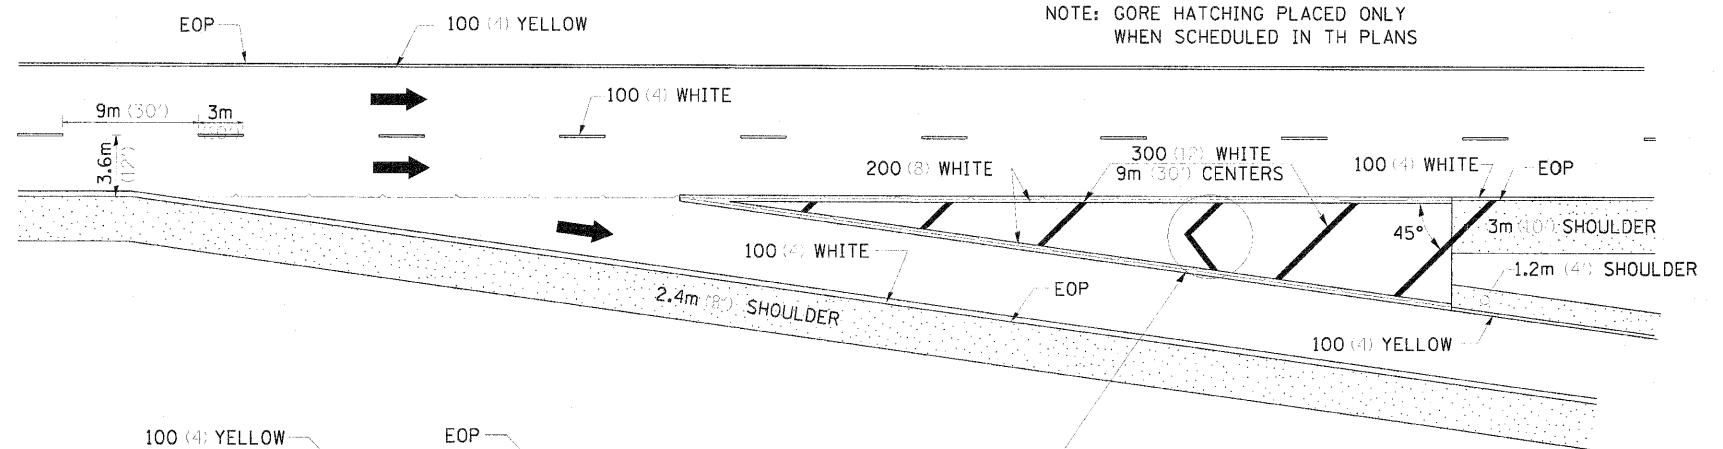


ENTRANCE RAMP

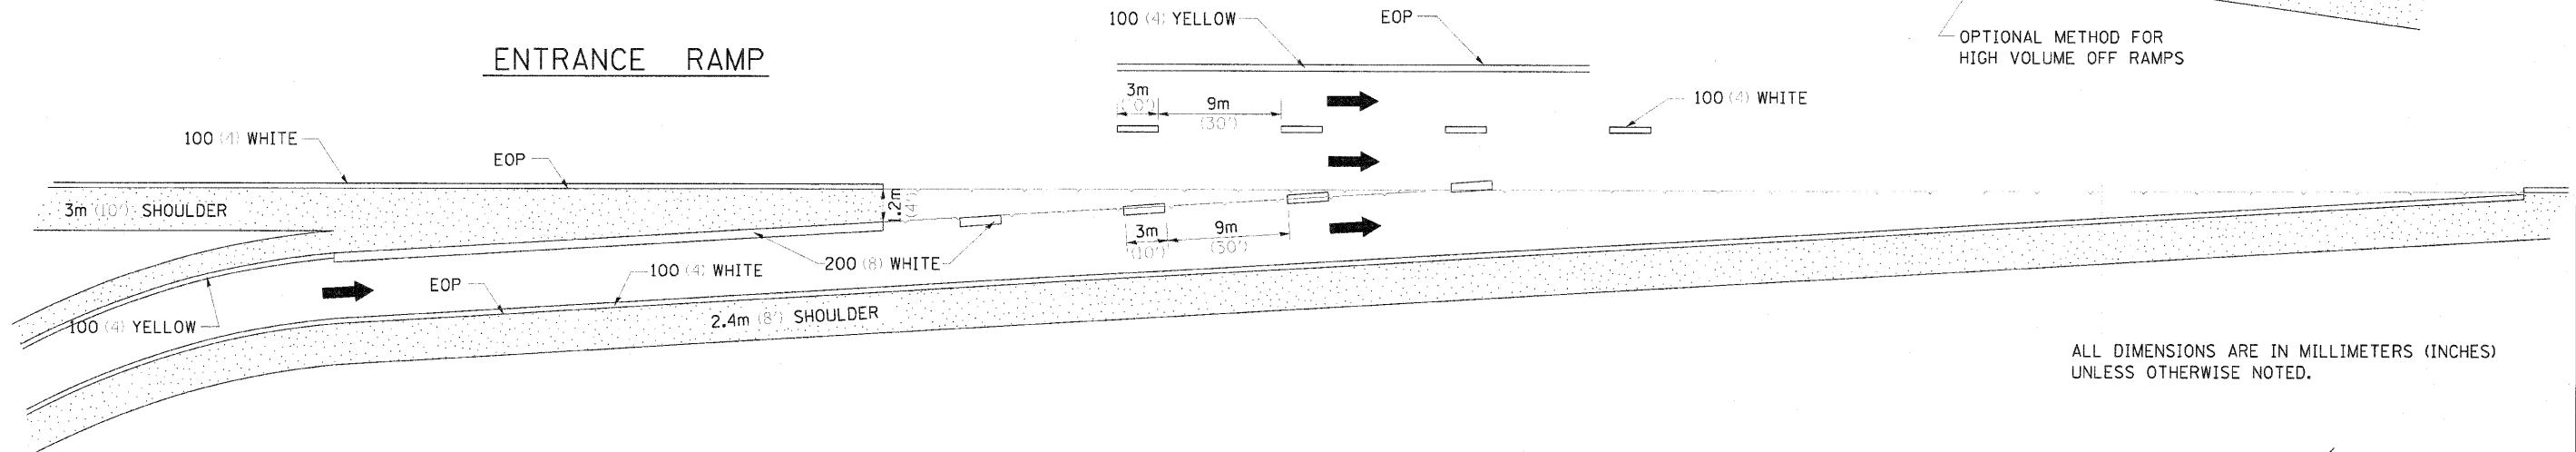

ALL DIMENSIONS ARE IN MILLIMETERS (INCHES) UNLESS OTHERWISE NOTED.

CLOVERLEAF

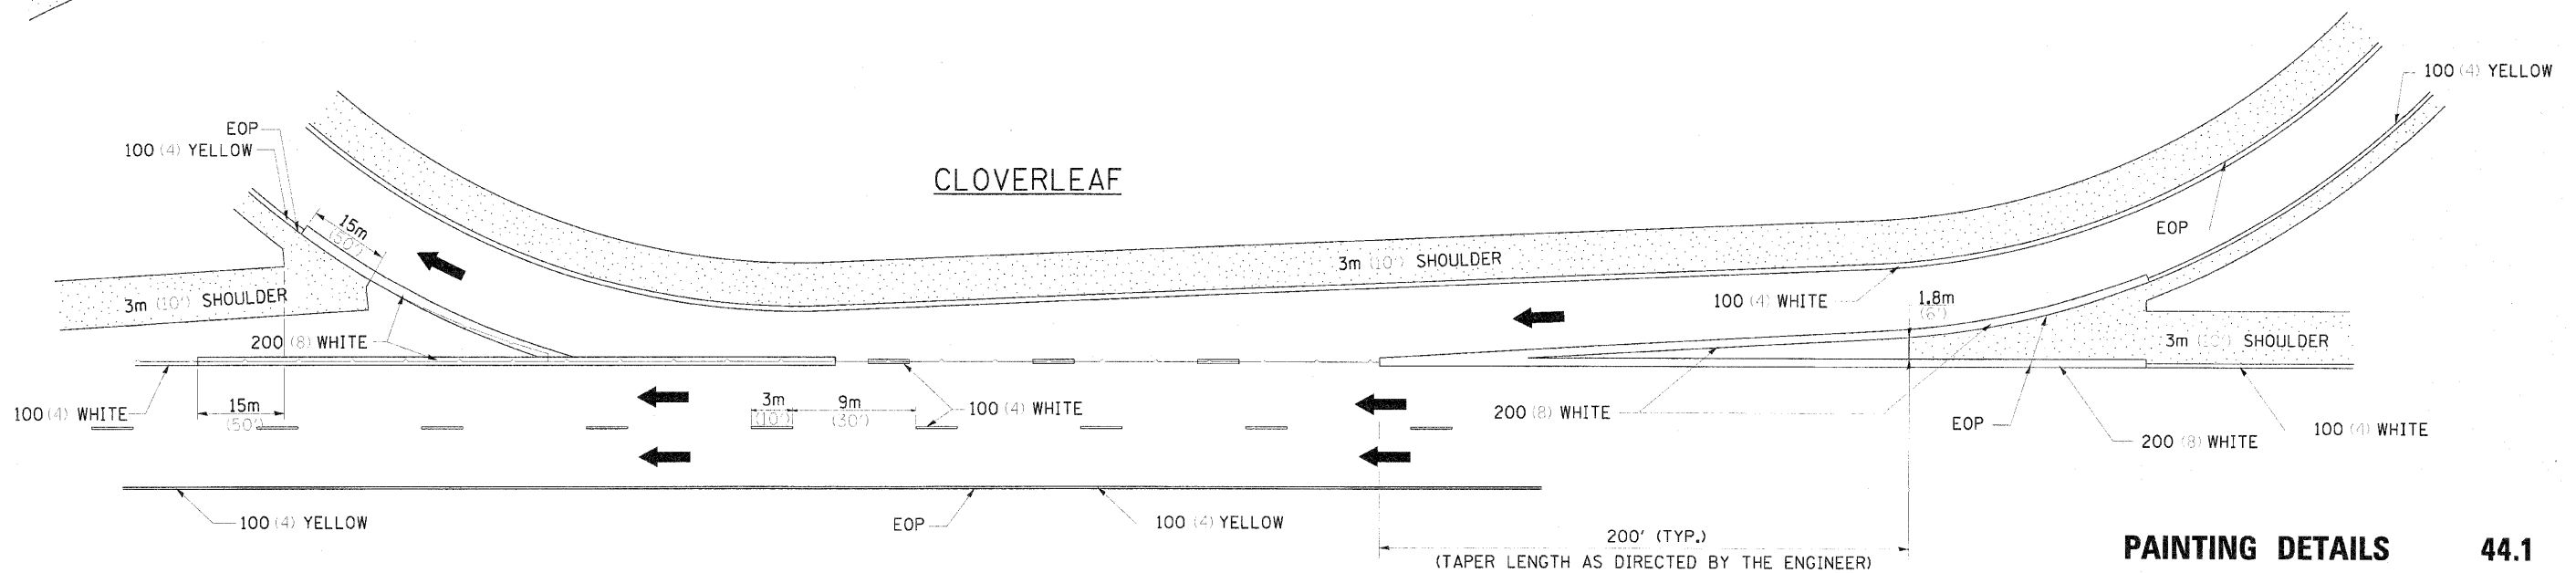

PAINTING DETAILS 44.1

FILE NAME =	USER NAME = mdr-02377	DESIGNED =	REVISED = 50 221-038	STATE OF ILLINOIS DEPARTMENT OF TRANSPORTATION	REGION 2 /DISTRICT 2 STANDARD	SCALE:	SHEET NO. OF SHEETS STA. TO STA.	F.A.T. RTE.	SECTION	COUNTY	TOTAL SHEET NO.
MODEL NAME =	PLOT SCALE = 50,000 / 1" = 1000'	DRAWN =	REVISED =					280	81-1/8-1/8-HB-1/8-2-VB-VB-1/8	ROCK ISLAND	503 462
D2 Detail 08	PLOT DATE = 07/26/2010	CHECKED =	REVISED =					CONTRACT NO. 64815			
		DATE = 07/23/10	REVISED =					FED. ROAD DIST. NO. 7 ILLINOIS FED. AID PROJECT 7			