


# TRAFFIC CONTROL TYPICAL WEAVE

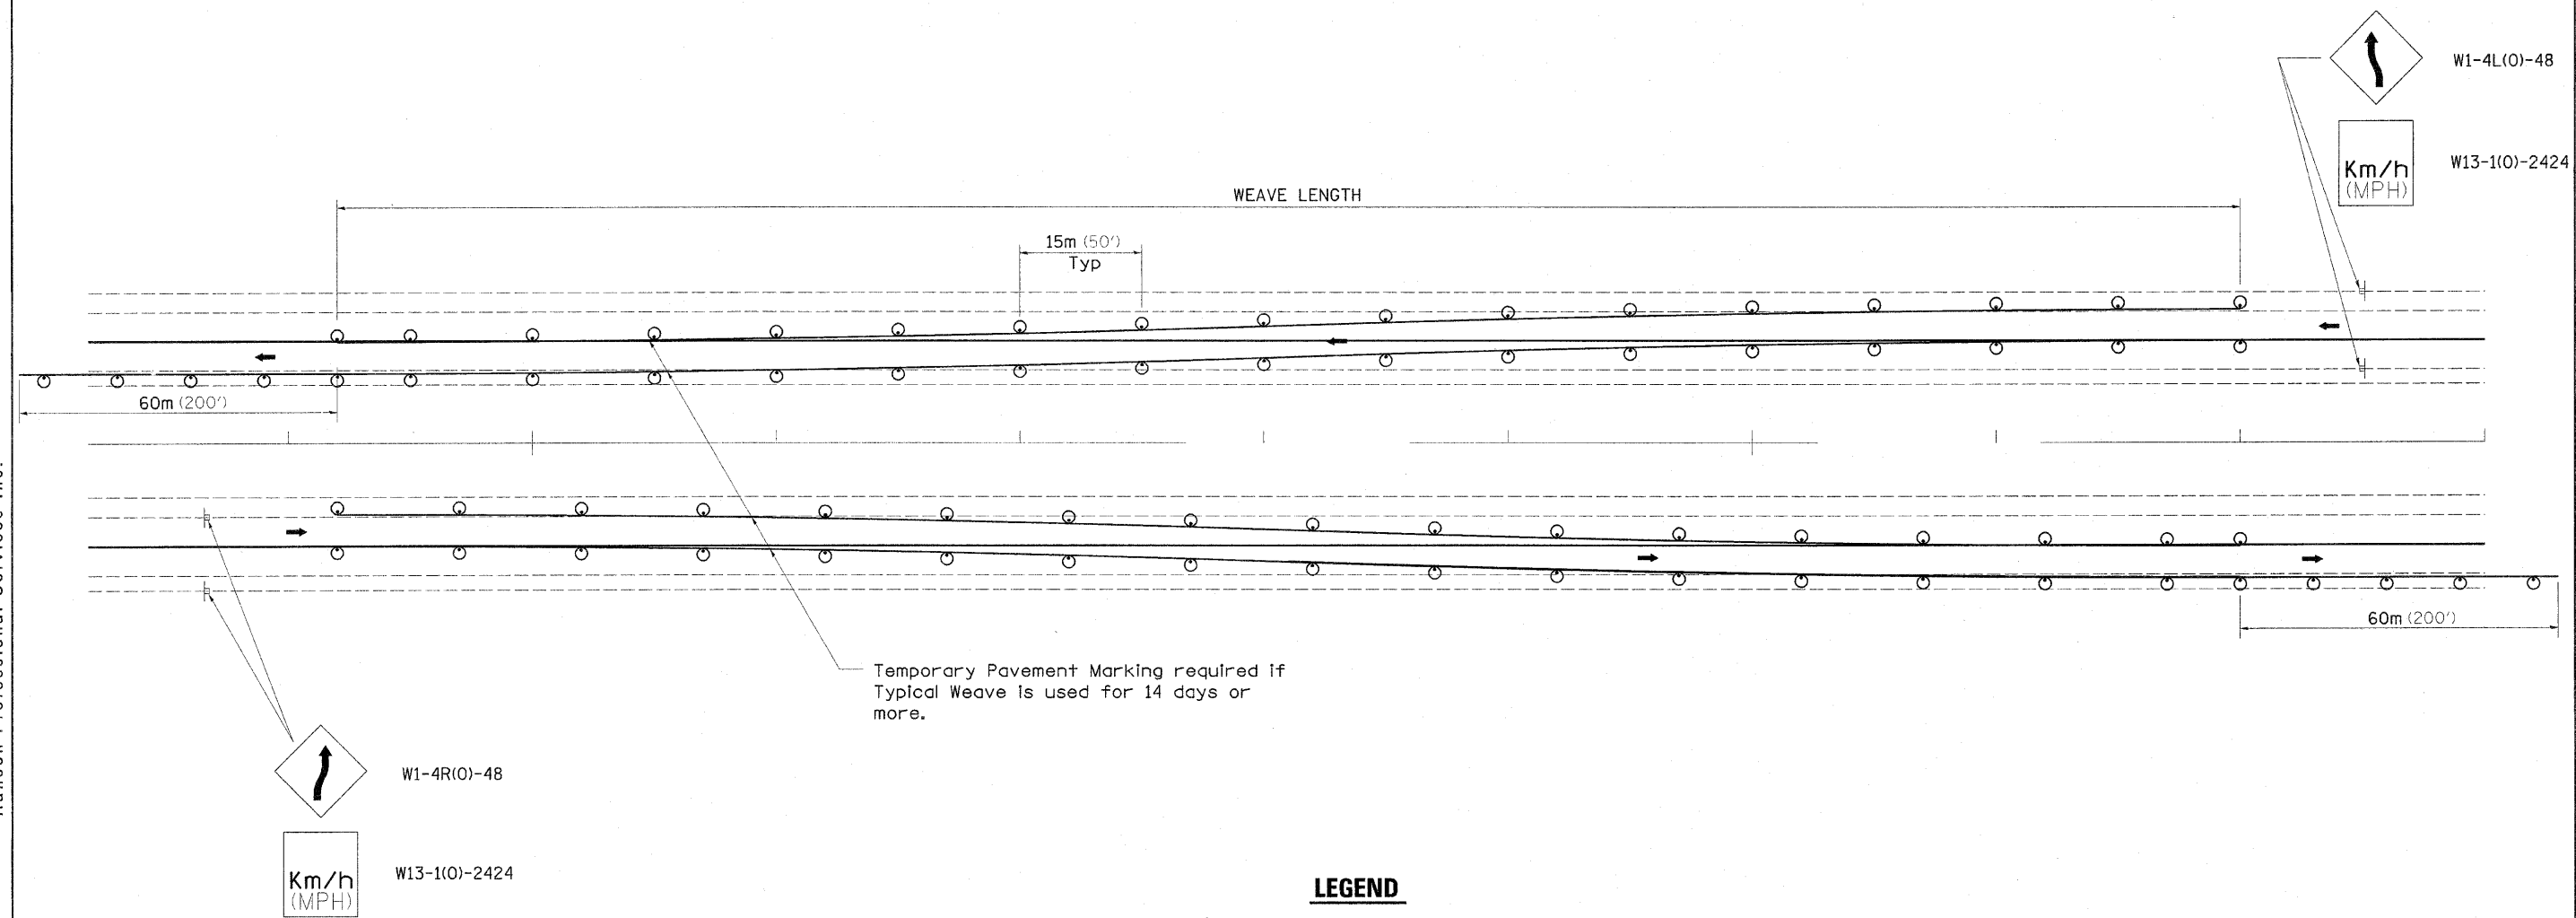

## LEGEND

- DRUM WITH STEADY BURN MONO-DIRECTIONAL LIGHTS
- ⊥ SIGN ON PERMANENT MOUNT

## DESIGNER NOTE:

- USE ON LONG 4-LANE PROJECTS WHERE THE CONTRACTOR MAY CHANGE A PORTION OF THE WORK TO THE OPPOSITE LANE.
- USE WHERE THE PROJECT IS ADJACENT TO ANOTHER AND THE CONTRACTOR COULD BE WORKING ON DIFFERENT LANES.
- TEMPORARY PAVEMENT MARKING SHALL BE USED WHEN TYPICAL WEAVE IS USED FOR 14 DAYS OR MORE.
- TRAFFIC CONTROL TYPICAL WEAVE SHALL BE INCLUDED IN THE COST OF THE SPECIFIC TRAFFIC CONTROL STANDARDS OF ITEMS.

## STANDARD WEAVE CONDITIONS FOR DIFFERENT SPEED LIMITS

POSTED SPEED LIMIT	ADVISORY SPEED LIMIT	WEAVE LENGTH
110 Km/h (65 MPH)	80 Km/h (45 MPH)	240m (780 FT.)
90 Km/h (55 MPH)	60 Km/h (35 MPH)	200m (660 FT.)
80 Km/h (45 MPH)	40 Km/h (25 MPH)	165m (540 FT.)

## TRAFFIC CONTROL TYPICAL WEAVE 39.1

ALL DIMENSIONS ARE IN MILLIMETERS (INCHES) UNLESS OTHERWISE NOTED.

FILE NAME =	USER NAME = Almg01238	DESIGNED -	REVISED - 9/2/10 EEC	STATE OF ILLINOIS DEPARTMENT OF TRANSPORTATION	REGION 2 /DISTRICT 2 STANDARD	F.A.I. RTE.	SECTION	COUNTY	TOTAL SHEETS	SHEET NO.	
D264815-shr-D2-Details18.dgn		DRAWN -	REVISED -			280	81-11B-1,H&H-1,H&B-2,V&B-11R	ROCK ISLAND	503	486 B	
MODEL NAME =	PLOT SCALE = 50.0000' / in.	CHECKED -	REVISED -			CONTRACT NO. 64815					
D2 Detail 10	PLOT DATE = 08/25/2010	DATE - 07/23/10	REVISED -			SCALE:	SHEET NO.	OF	SHEETS	STA.	TO STA.