


DATE	BY	SURVEYED	PLOTTED	TEMPLATE	NO.
FINAL		NO.			
NO.					

DATE	BY	SURVEYED	PLOTTED	TEMPLATE	NO.
ORIGINAL		NO.			
NO.					

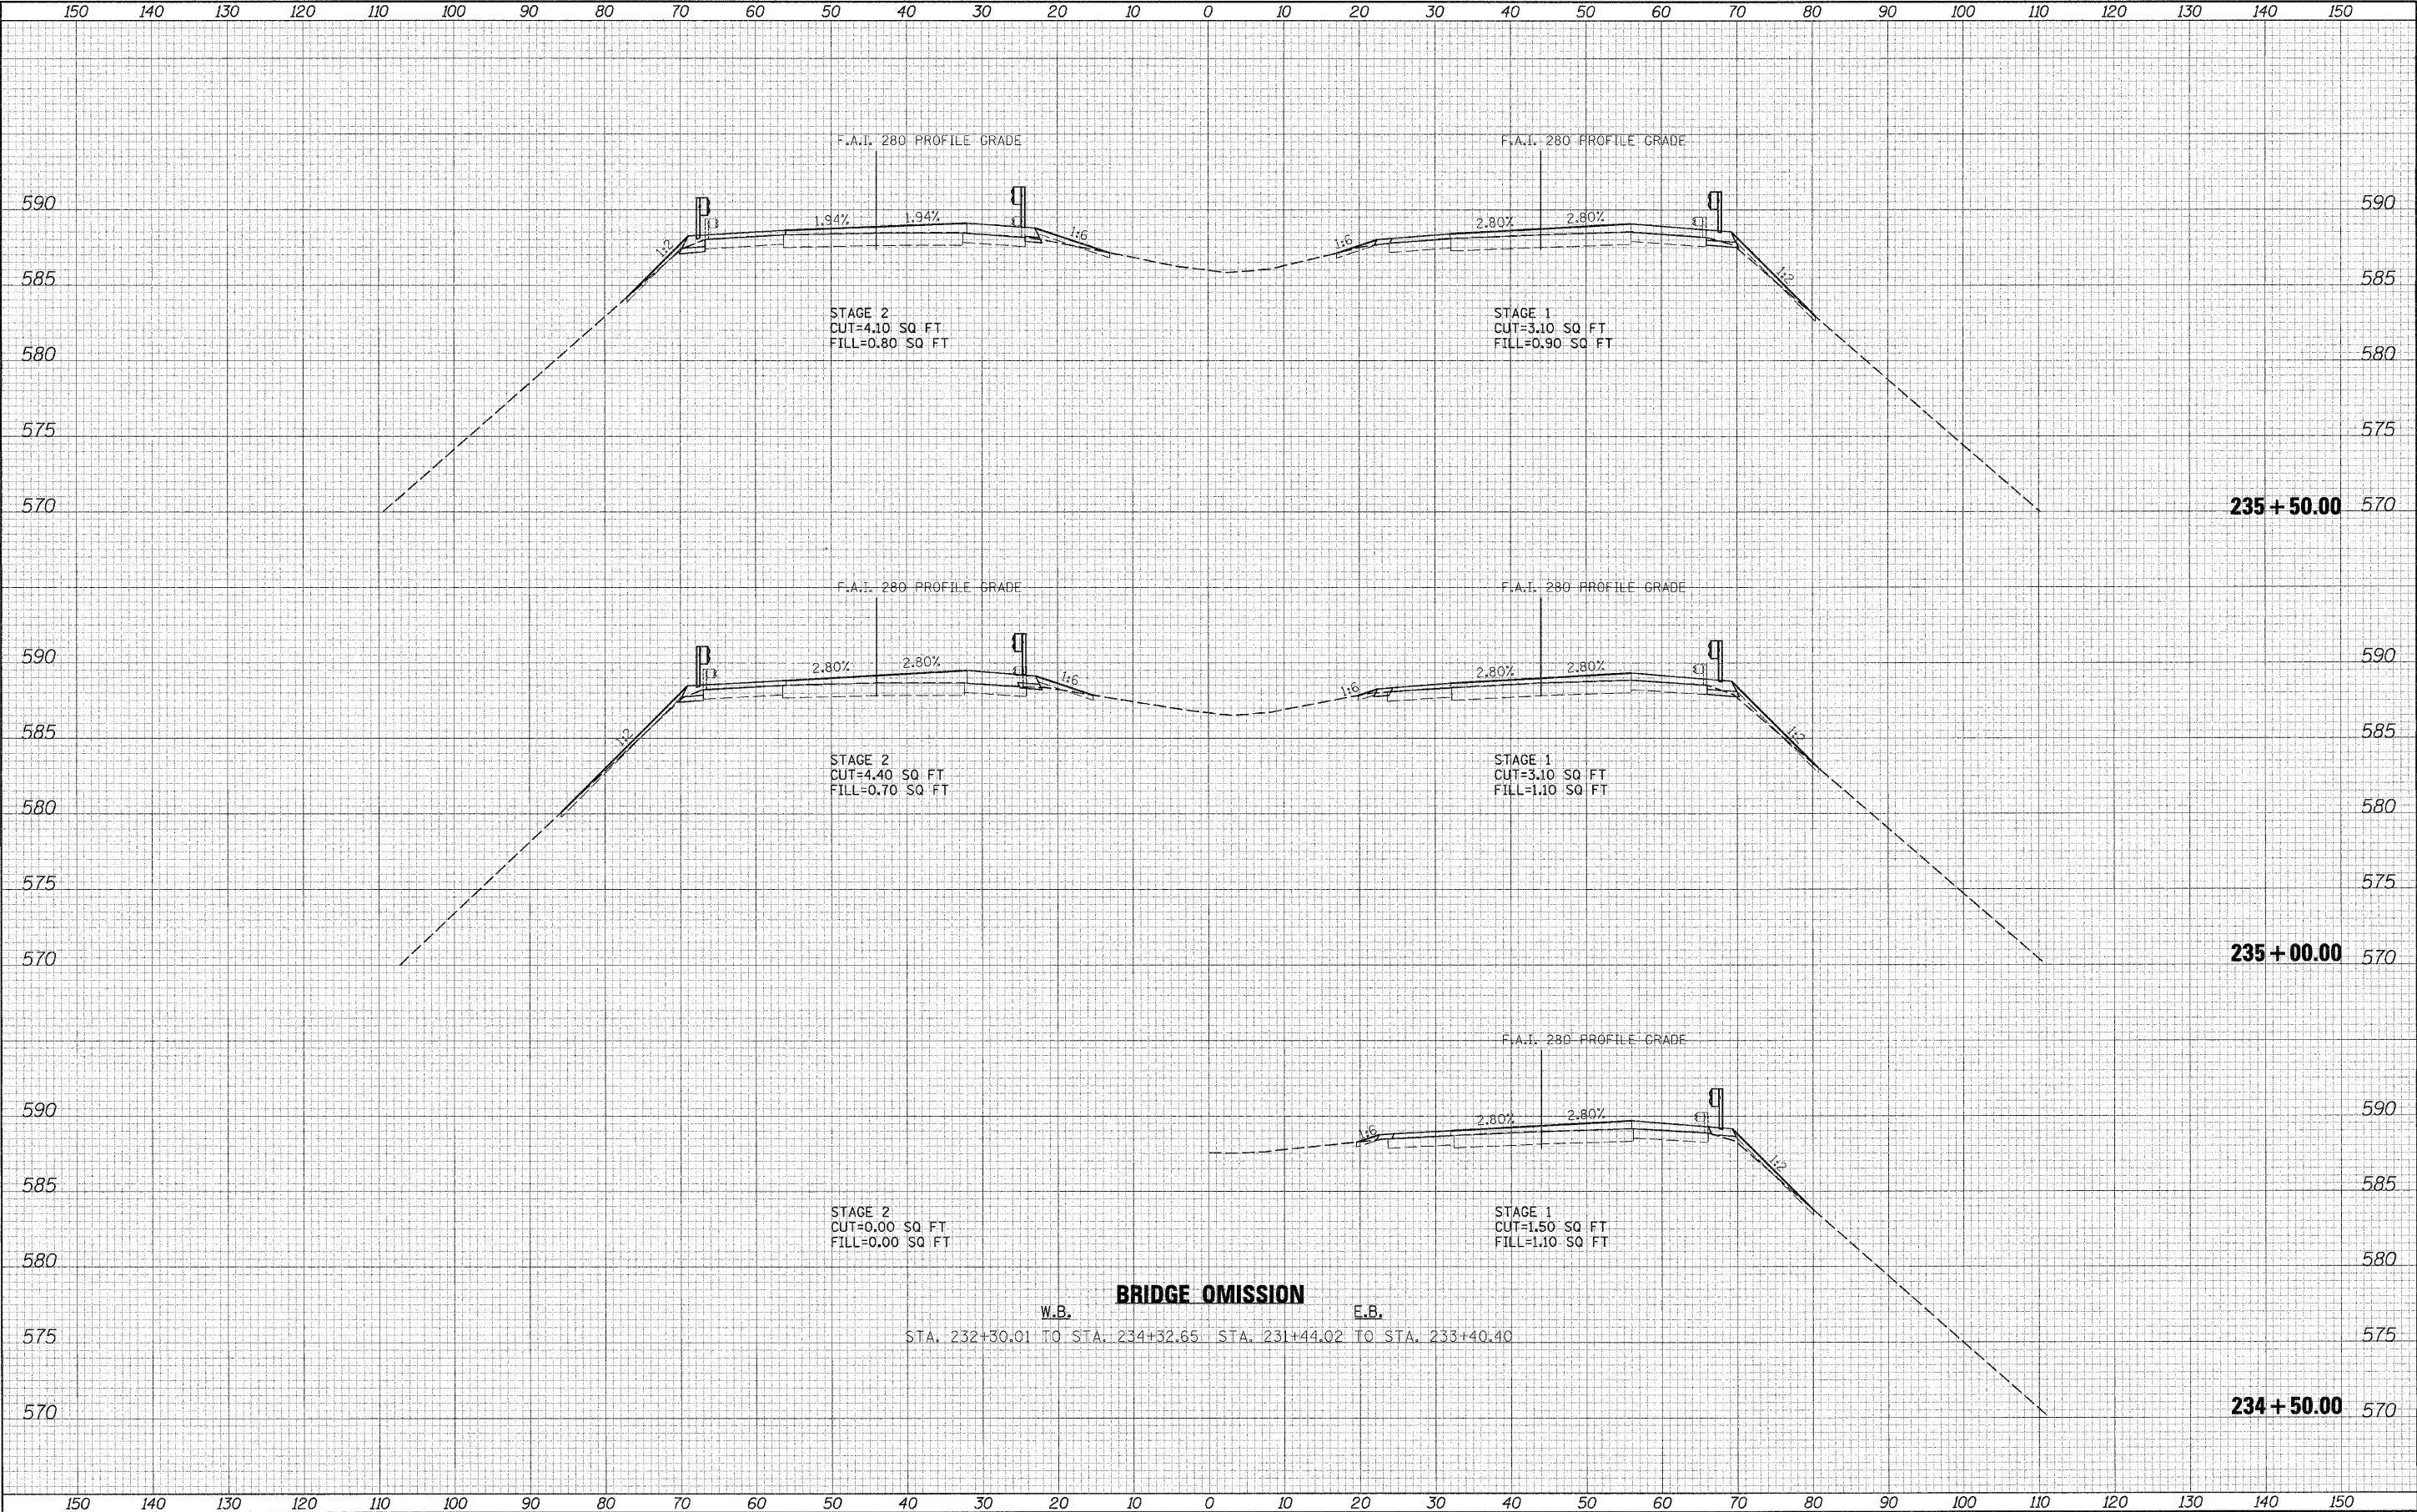

FILE NAME =	USER NAME = John80944	DESIGNED - JDW	REVISED -	STATE OF ILLINOIS DEPARTMENT OF TRANSPORTATION	I-280 OVER IOWA INTERSTATE RAILWAY CROSS SECTIONS	F.A. RTE.		SECTION	COUNTY	TOTAL SHEETS	SHEET NO.
D264815-shr-xasht-1A1S02.dgn		DRAWN - DAP	REVISED -			280	81-10B-1,HB,HB-1,HB-2,VB,VB-1R	ROCK ISLAND	503	471	
MODEL NAME =	PLOT SCALE = 10.0000' / 1"	CHECKED - DES	REVISED -			CONTRACT NO. 64815					
XS-1A1S_02	PLOT DATE = 09/03/2010	DATE - 07/23/10	REVISED -			7 ILLINOIS FED. AID PROJECT 7					
				SCALE:	SHEET NO.	OF	SHEETS	STA. 234+50.00	TO STA. 235+50.00		