


DATE	BY	SURVEYED	PLOTTED	TEMPLATE	NO.

DATE	BY	SURVEYED	PLOTTED	TEMPLATE	NO.

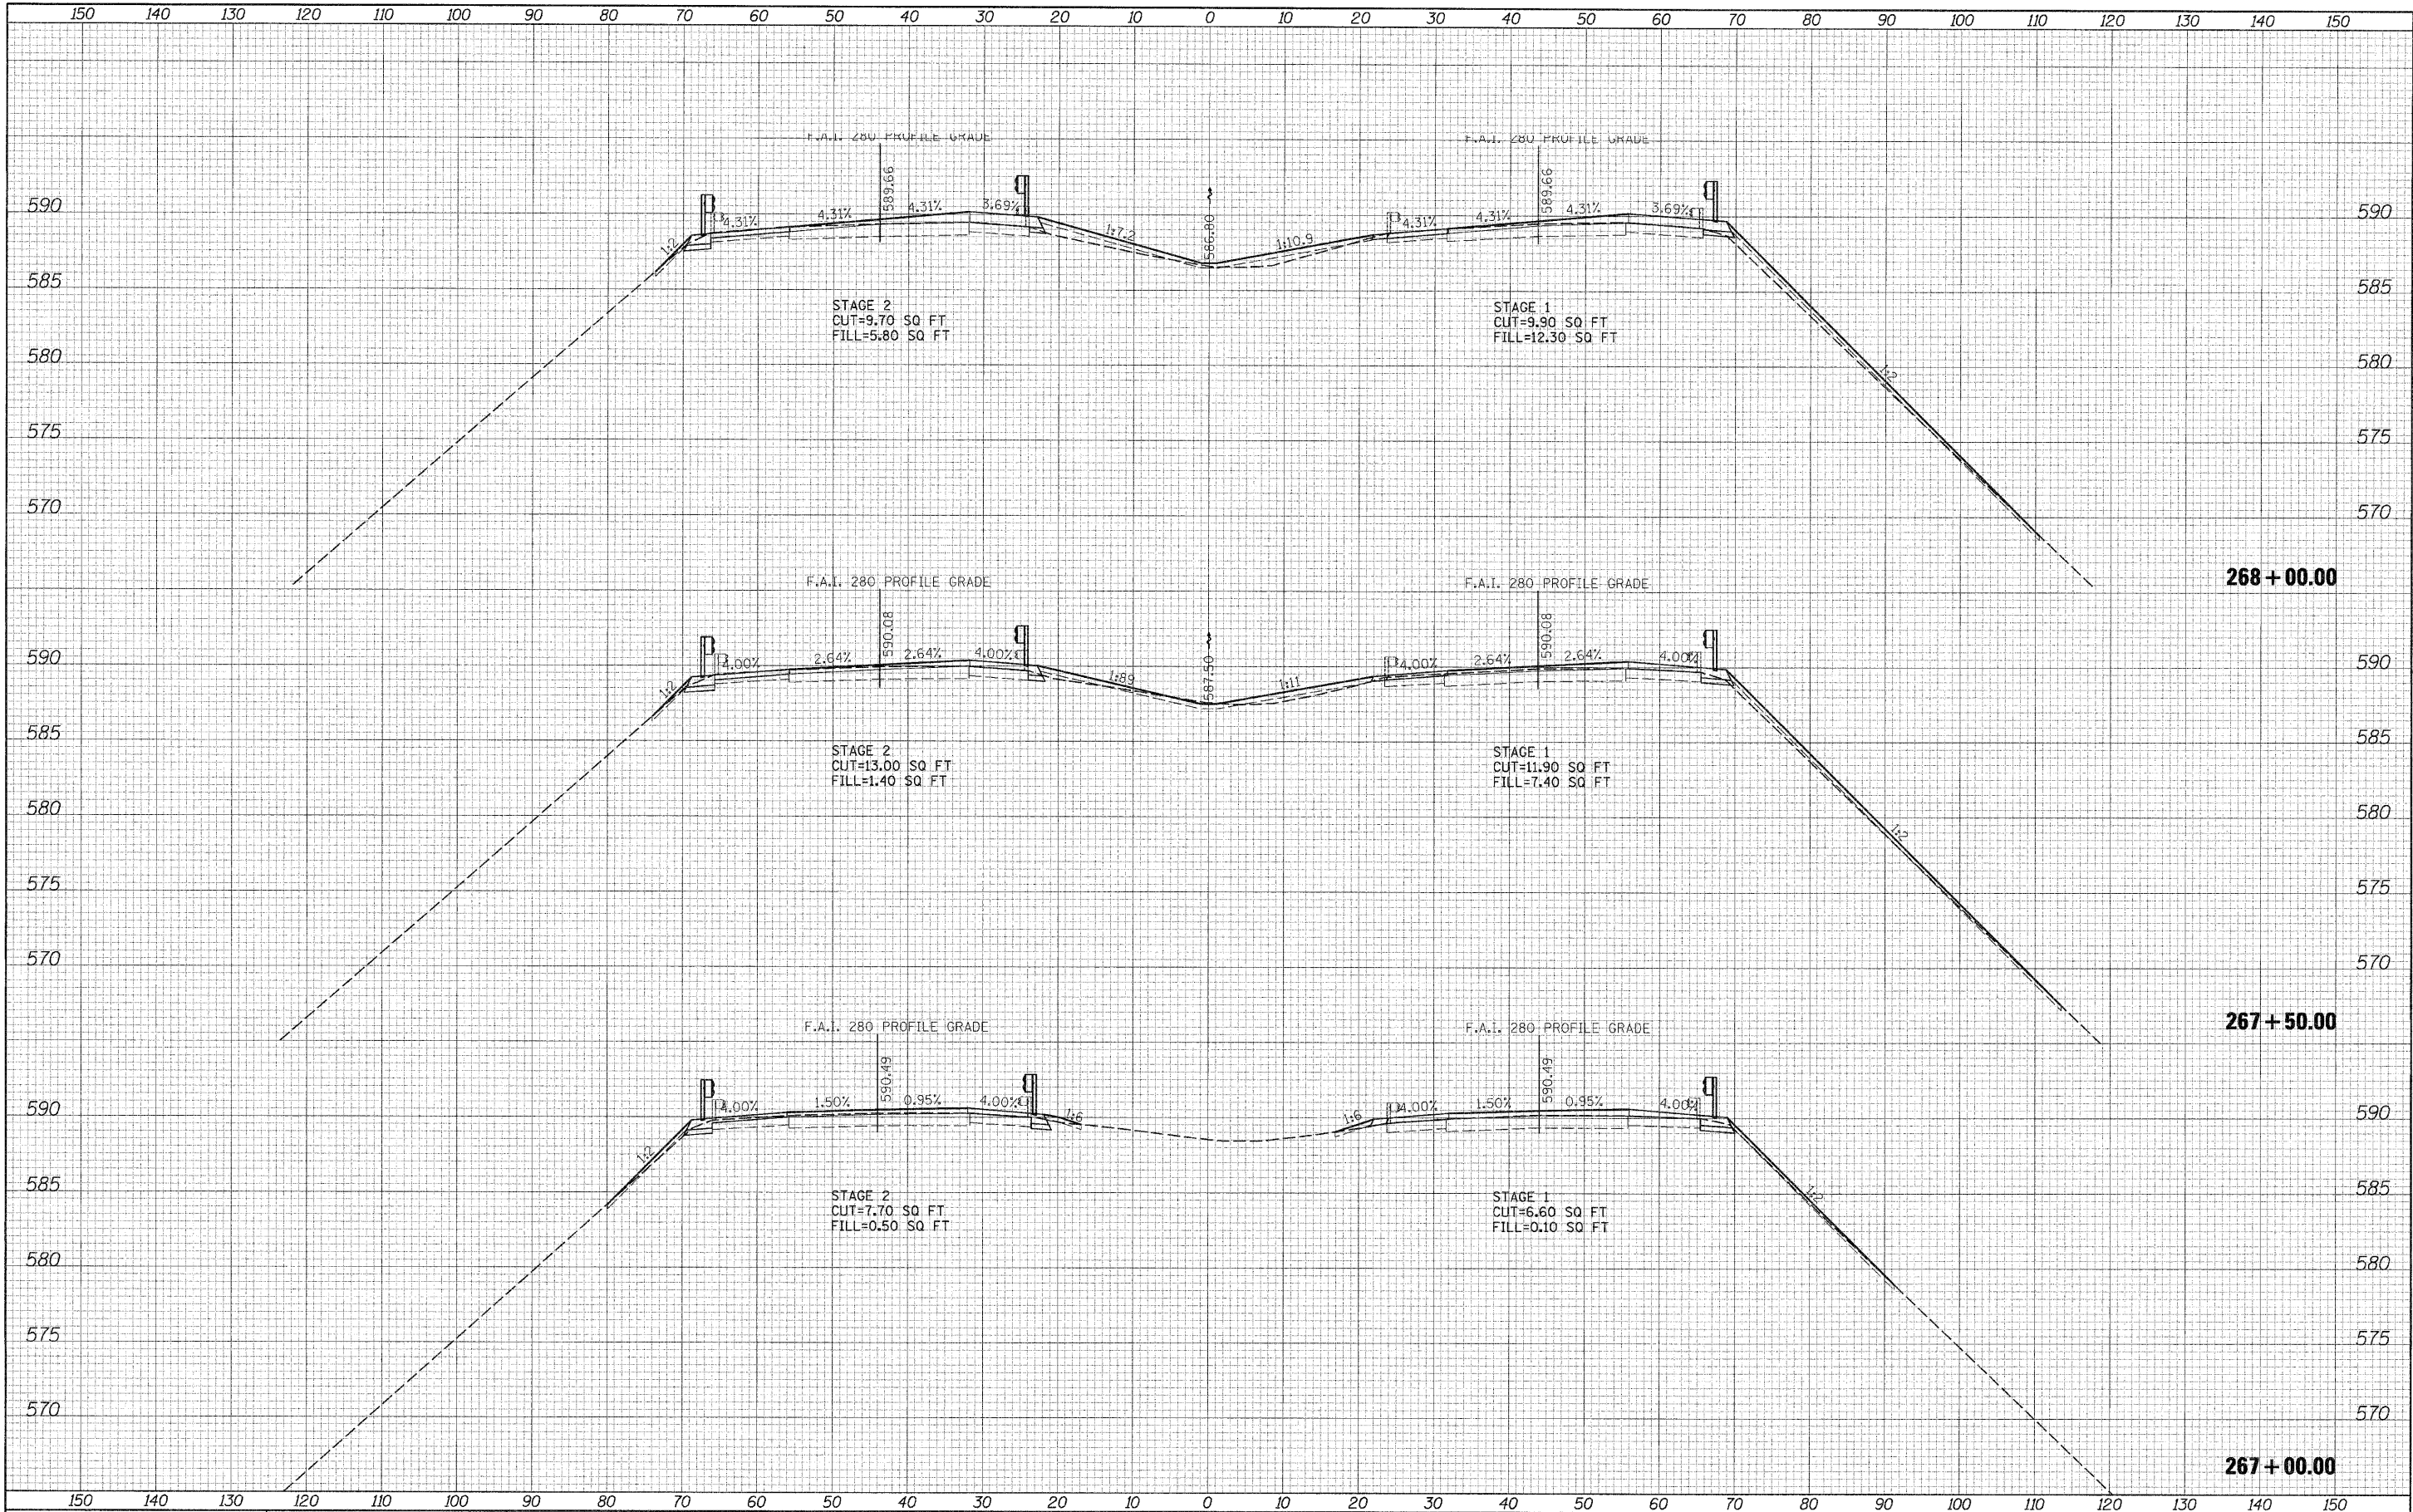

FILE NAME =	USER NAME = jchris00744	DESIGNED - JDW	REVISED -	STATE OF ILLINOIS DEPARTMENT OF TRANSPORTATION		I-280 OVER CRI & PRR RAILROAD		F.A. RTE.	SECTION	COUNTY	TOTAL SHEETS	SHEET NO.
D264815-shr-xssht_CRI_PRR2.dgn		DRAWN - DAP	REVISED -					280	81-11B-1-HB-1-HB-2-VB-1-R	ROCK ISLAND	503	477
MODEL NAME =	PLOT SCALE = 10.0000' / 1" =	CHECKED - DES	REVISED -					CONTRACT NO. 64815				
X5_CRI_PRR_02	PLOT DATE = 09/03/2010	DATE - 07/23/10	REVISED -					7 ILLINOIS FED. AID PROJECT 7				
				SCALE:		SHEET NO. OF SHEETS		STA. 267+00.00 TO STA. 268+00.00				