


DATE	BY	SURVEYED	PLOTTED	TEMPLATE	AREAS CHECKED
		NO.			
FINAL					
SURVEY					
NOTE BOOK					
NO.					

DATE	BY	SURVEYED	PLOTTED	TEMPLATE	AREAS CHECKED
		NO.			
ORIGINAL					
SURVEY					
NOTE BOOK					
NO.					

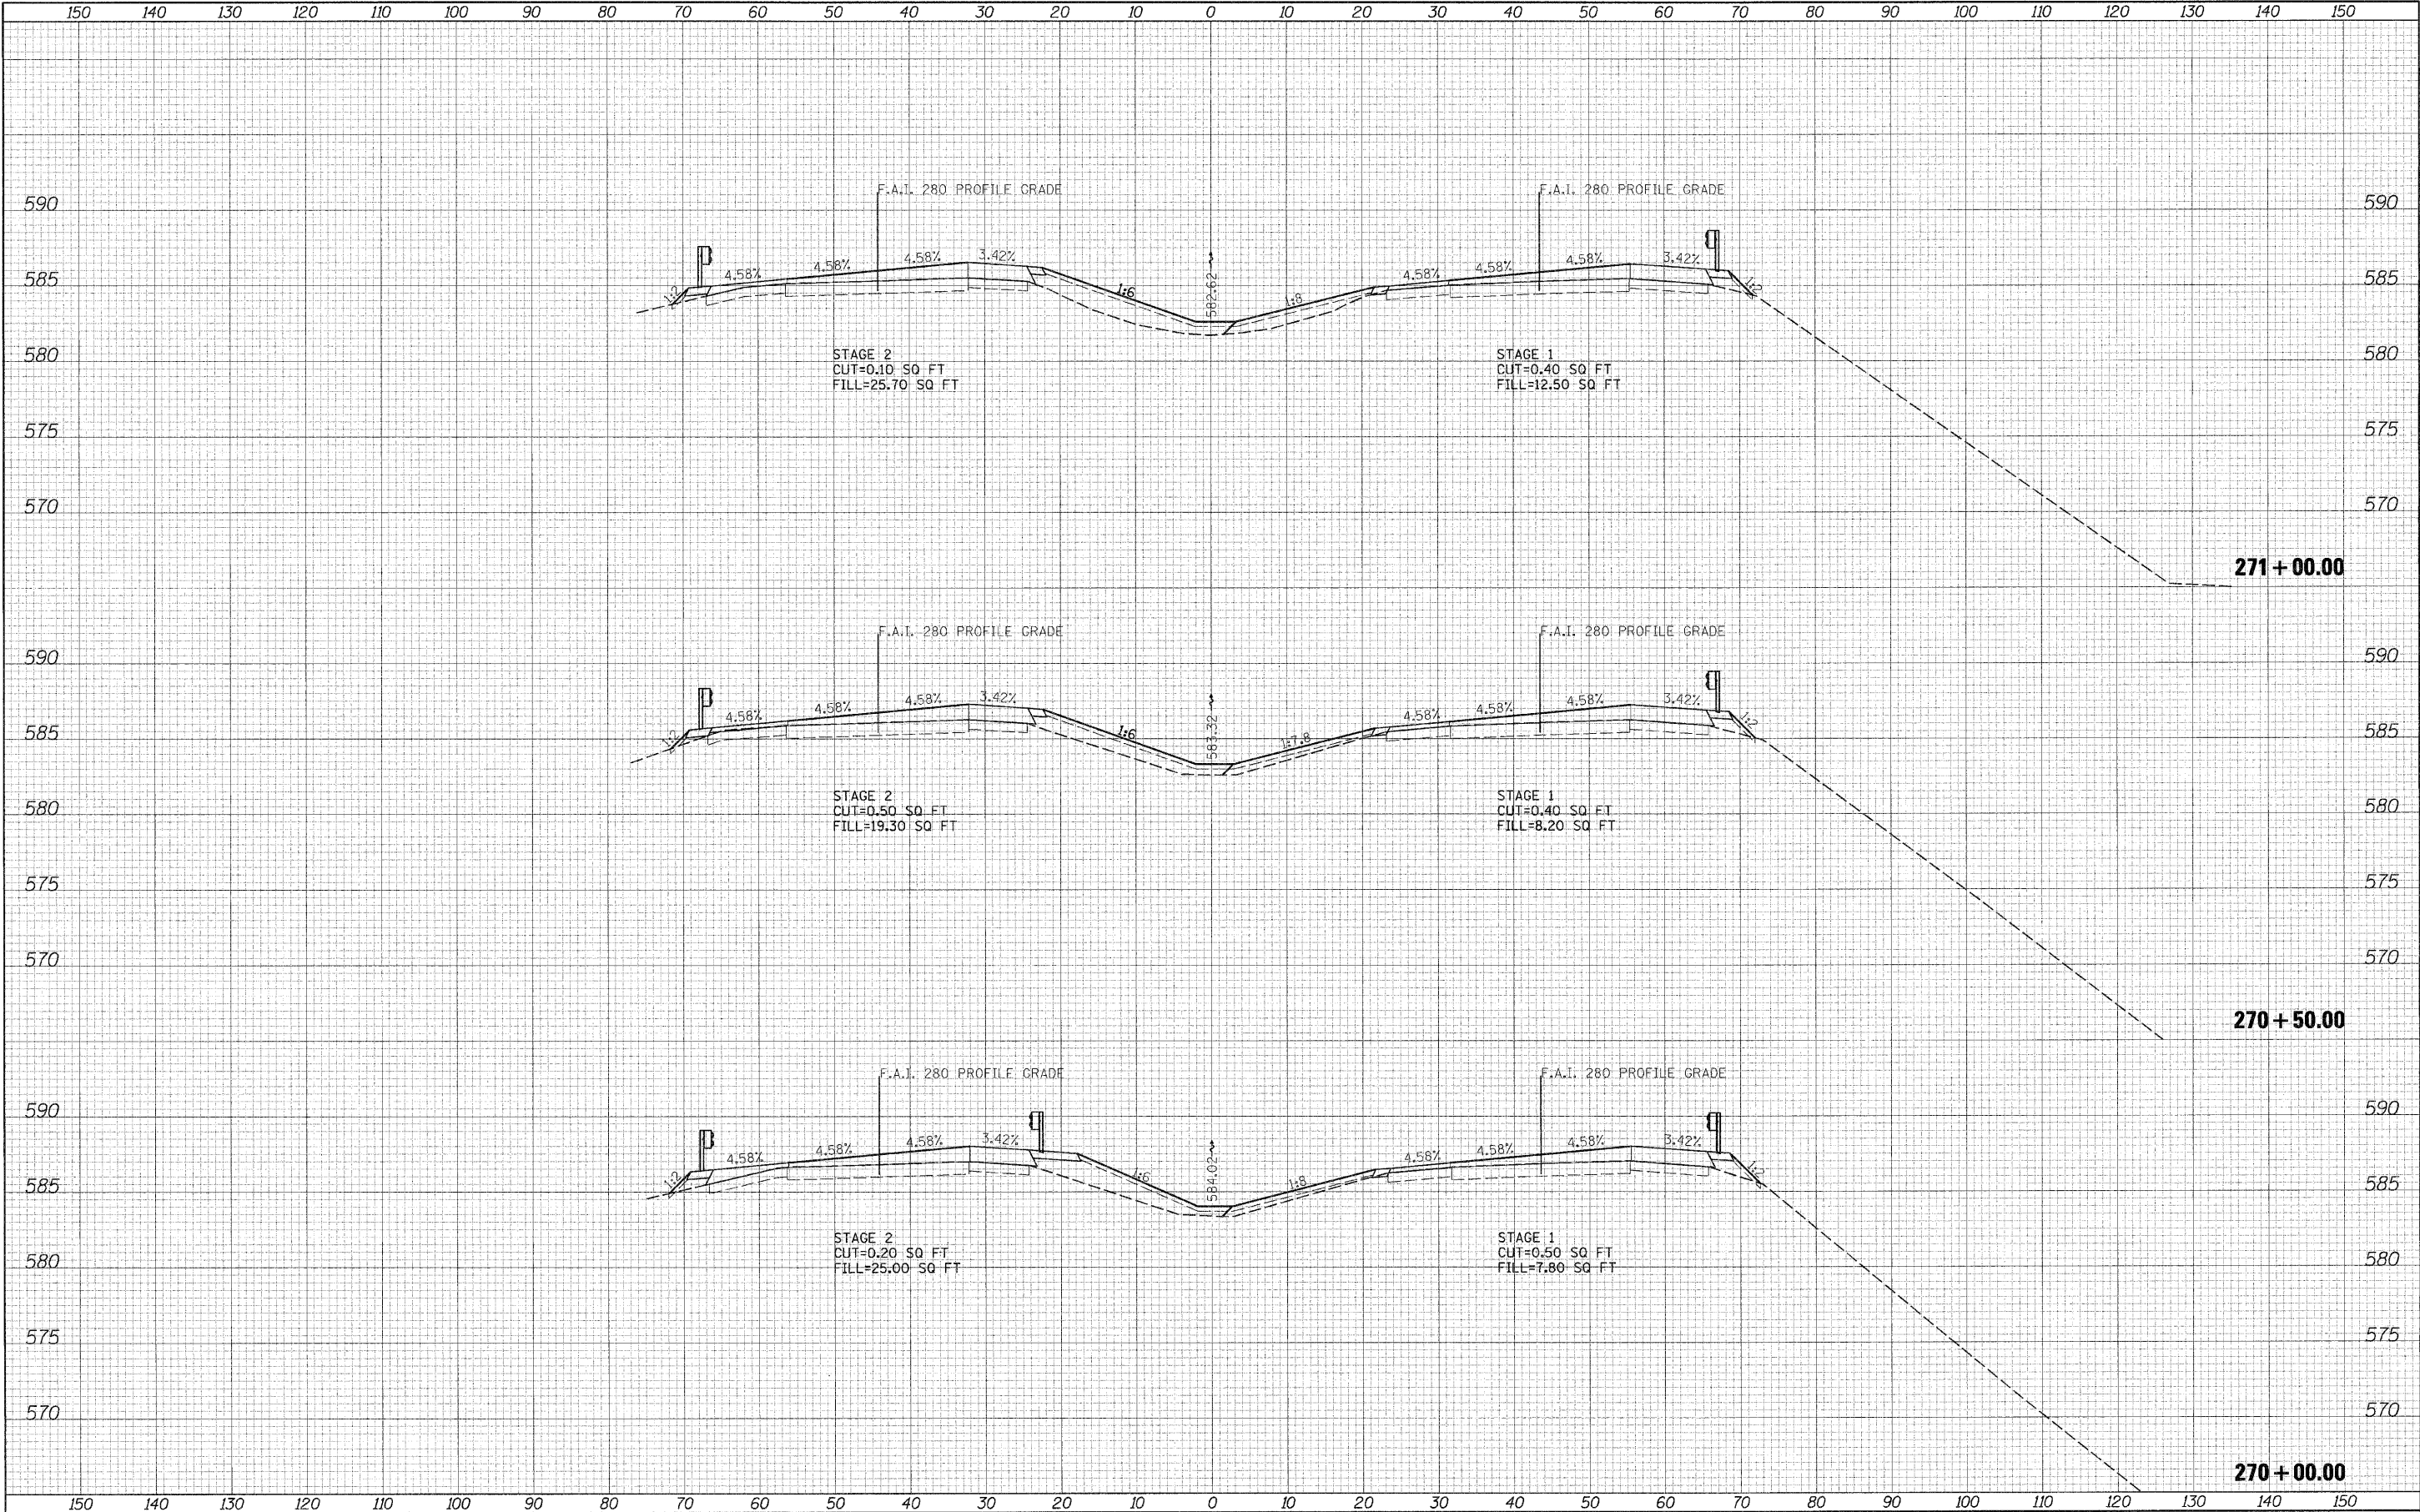

FILE NAME =	USER NAME = JohnB08944	DESIGNED - JDW	REVISED -	STATE OF ILLINOIS DEPARTMENT OF TRANSPORTATION				I-280 CROSS SECTIONS				F.A.I. RTE.	SECTION	COUNTY	TOTAL SHEETS	SHEET NO.
D264815-sht-xsht.I2801.dgn		DRAWN - DAP	REVISED -									280	81-1(B)-1,HB,HB-1,HB-2,VB,VB-1R	ROCK ISLAND	503	479
MODEL NAME =	PLOT SCALE = 18.0000' / 1" =	CHECKED - DES	REVISED -									CONTRACT NO. 64815				
XS.I280.02.West	PLOT DATE = 07/23/10	DATE - 07/23/10	REVISED -					SCALE:	SHEET NO.	OF	SHEETS	STA. 270+00.00	TO STA. 271+00.00	7 ILLINOIS FED. AID PROJECT 7		