


DATE	BY	SURVEYED	PLOTTED	TEMPLATE	NO.

DATE	BY	SURVEYED	PLOTTED	TEMPLATE	NO.

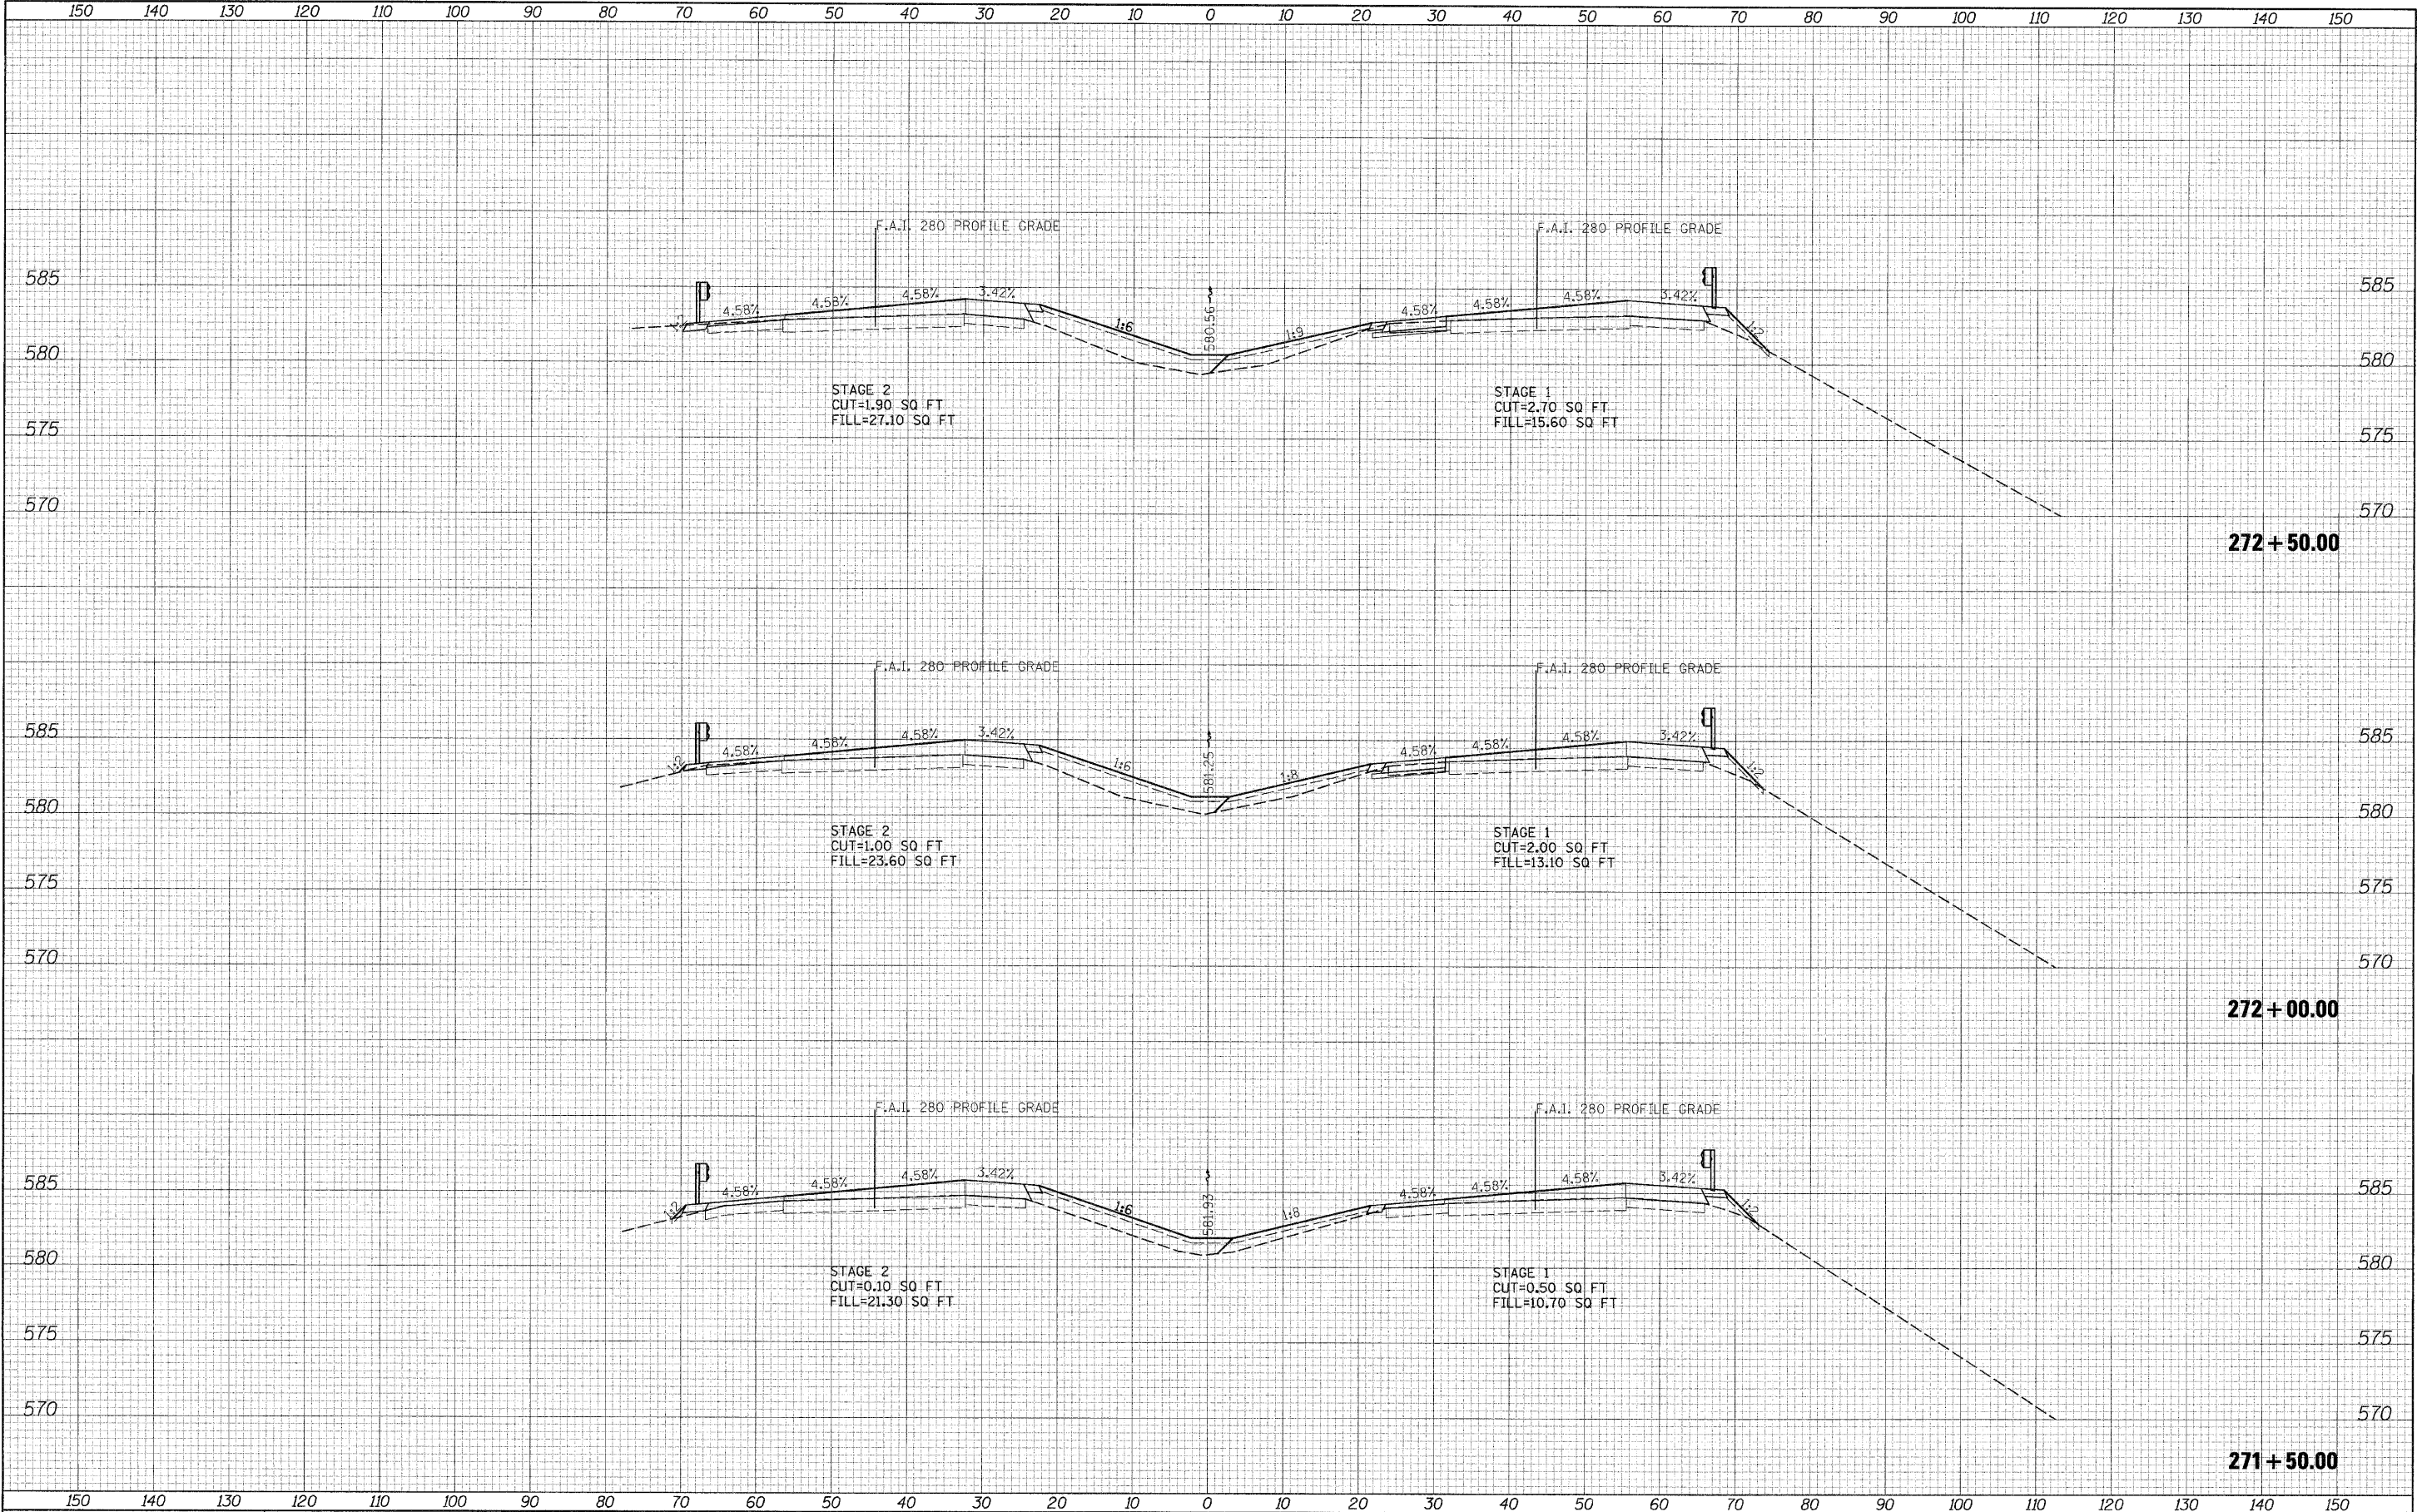

FILE NAME = D264815-sht-ssht-12801.dgn	USER NAME = jchris00944	DESIGNED - JDW	REVISED -	STATE OF ILLINOIS DEPARTMENT OF TRANSPORTATION	I-280 CROSS SECTIONS	SCALE: SHEET NO. OF SHEETS STA. 271+50.00 TO STA. 272+50.00	F.A. RTE. 280	SECTION 81-10B-1-HB-1-HB-2-VB-1-R	COUNTY ROCK ISLAND	TOTAL SHEETS 503	SHEET NO. 480
MODEL NAME = XS_1280_03.West	PLOT SCALE = 10.0000' / in.	CHECKED - DES	REVISED -						CONTRACT NO. 64815		
	PLOT DATE = 09/03/2010	DATE - 07/23/10	REVISED -						7 ILLINOIS FED. AID PROJECT 7		