


FINAL SURVEY	DATE
	BY
	SURVEYED
	PLOTTED
NOTE BOOK NO.	TEMPLATE
	NO.
	AREAS CHECKED
	AREAS CHECKED

ORIGINAL SURVEY	DATE
	BY
	SURVEYED
	PLOTTED
NOTE BOOK NO.	TEMPLATE
	NO.
	AREAS CHECKED
	AREAS CHECKED

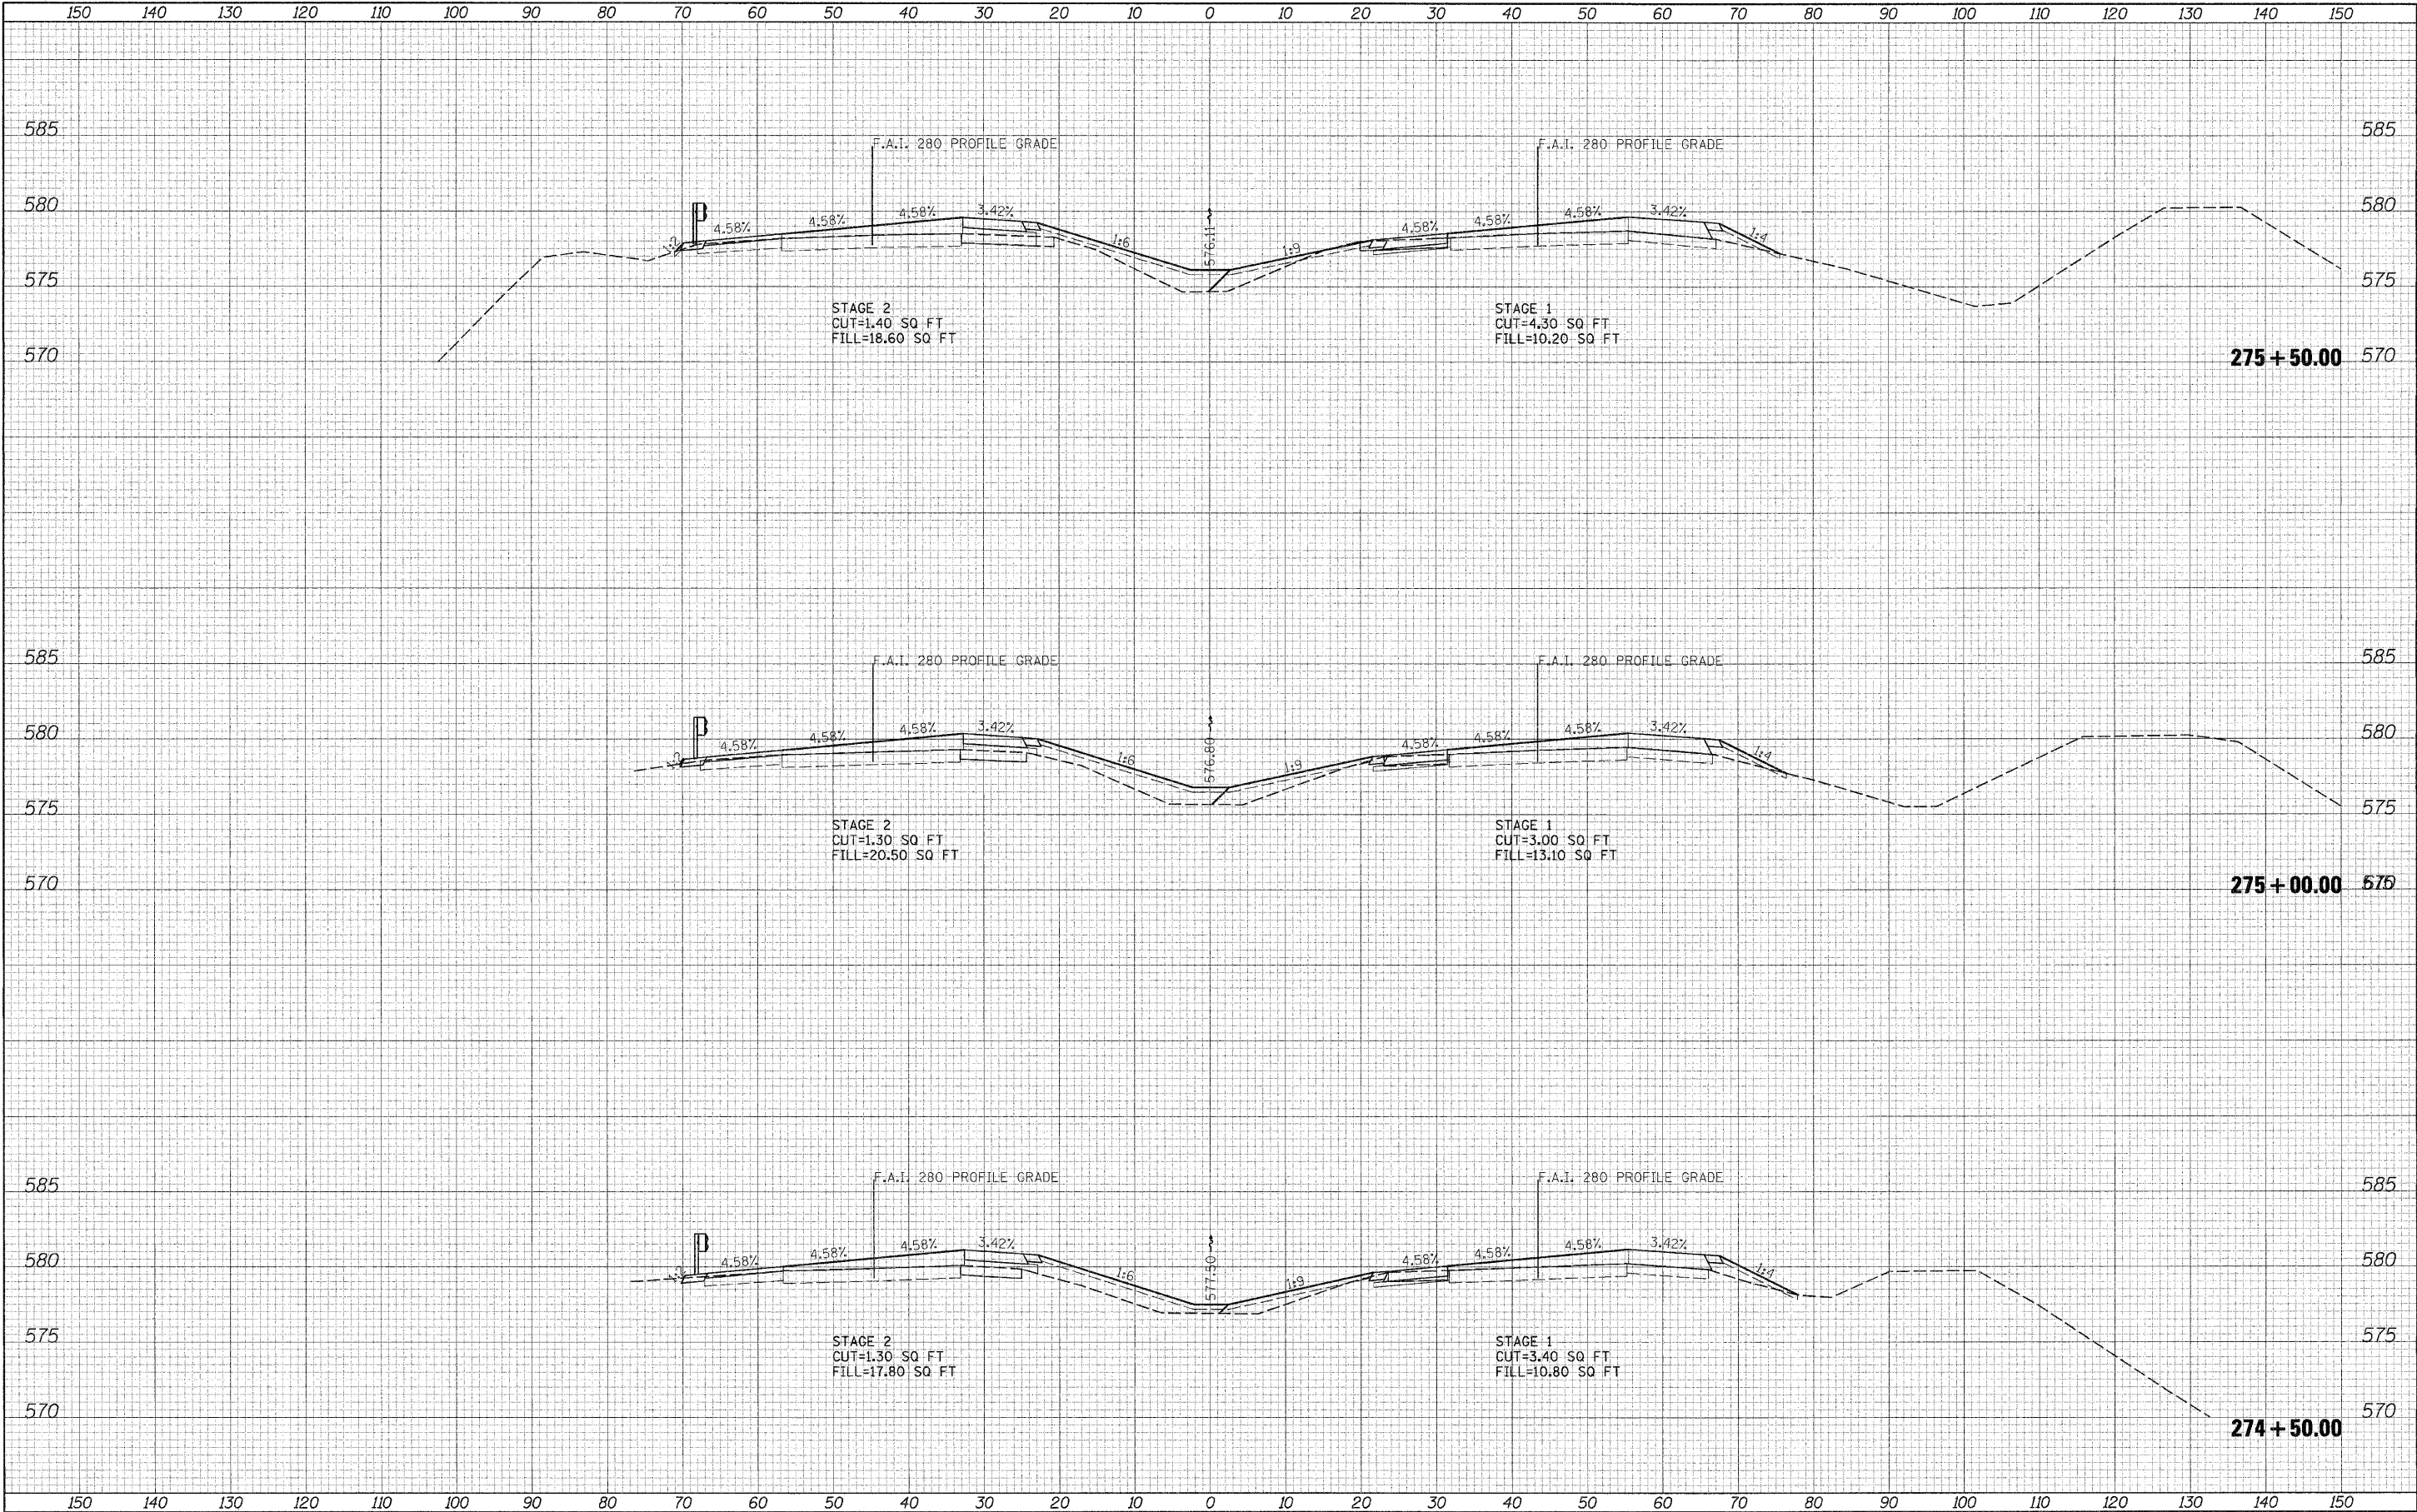

FILE NAME = D264815-shr-xssht.12801.dgn	USER NAME = John08944	DESIGNED - JDW	REVISED -	STATE OF ILLINOIS DEPARTMENT OF TRANSPORTATION	I-280 CROSS SECTIONS				F.A. RTE. 280	SECTION 81-11B-1, H&H-1, H&B-2, VB, VB-1R	COUNTY ROCK ISLAND	TOTAL SHEETS 503	SHEET NO. 482
MODEL NAME = XS.1280.05.West	PLOT SCALE = 10.0000' / in.	CHECKED - DES	REVISED -		SCALE:	SHEET NO.	OF	SHEETS	STA. 274+50.00	TO STA. 275+50.00	CONTRACT NO. 64815		
	PLOT DATE = 09/03/2010	DATE - 07/23/10	REVISED -								7 ILLINOIS FED. AID PROJECT 7		