


DATE	BY	SURVEYED	PLOTTED	TEMPLATE	NO.
FINAL					
SURVEY					
NOTE BOOK					
NO.					

DATE	BY	SURVEYED	PLOTTED	TEMPLATE	NO.
ORIGINAL					
SURVEY					
NOTE BOOK					
NO.					

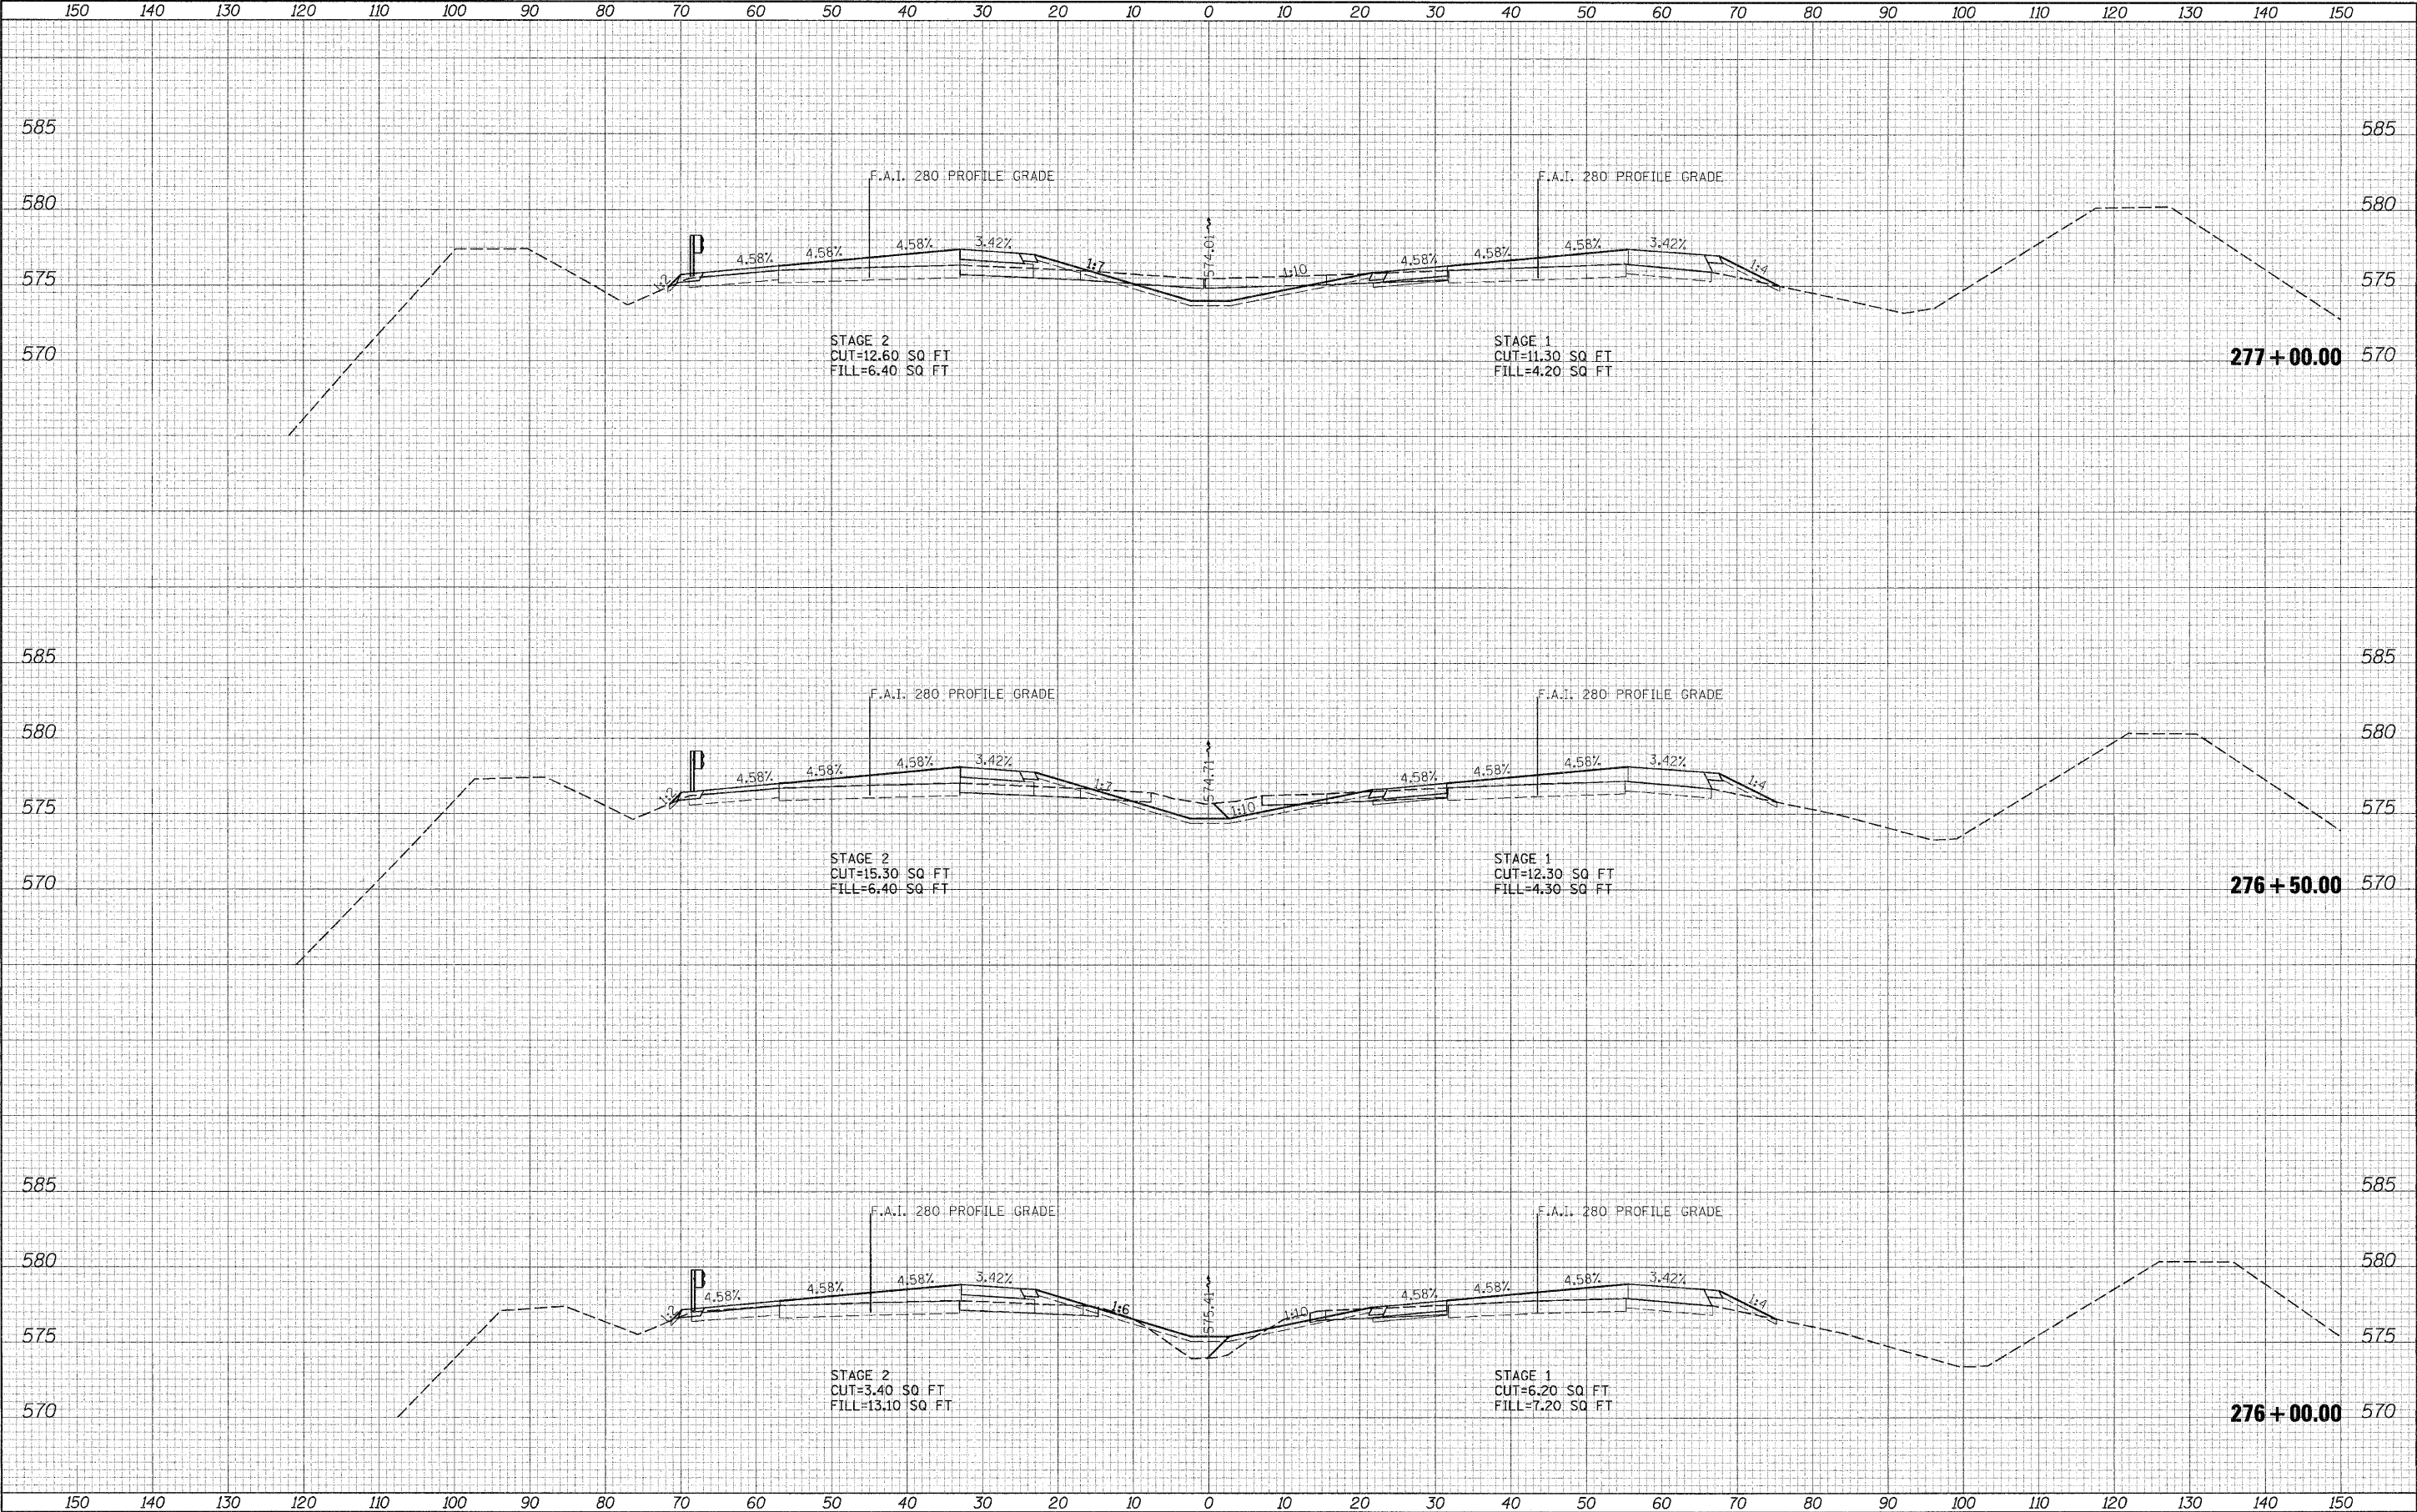

FILE NAME =	USER NAME = Johna00944	DESIGNED - JDW	REVISED -	STATE OF ILLINOIS DEPARTMENT OF TRANSPORTATION	I-280 CROSS SECTIONS				F.A. RTE.	SECTION	COUNTY	TOTAL SHEETS	SHEET NO.
D264815-shit-xshlt.12801.dgn		DRAWN - DAP	REVISED -						280	81-1(B)-1(H),H(B)-1(H)-2,V(B),V(B)-1(R)	ROCK ISLAND	503	483
MODEL NAME =	PLOT SCALE = 10.0000' / in.	CHECKED - DES	REVISED -		CONTRACT NO. 64815								
XS.1280.06.West	PLOT DATE = 09/03/2010	DATE - 07/23/10	REVISED -		SCALE:	SHEET NO.	OF	SHEETS	STA. 276+00.00 TO STA. 277+00.00	7 ILLINOIS FED. AID PROJECT 7			