


DATE	BY
SURVEYED	PLOTTED
NOTE BOOK	AREAS CHECKED
NO.	

DATE	BY
SURVEYED	PLOTTED
NOTE BOOK	AREAS CHECKED
NO.	

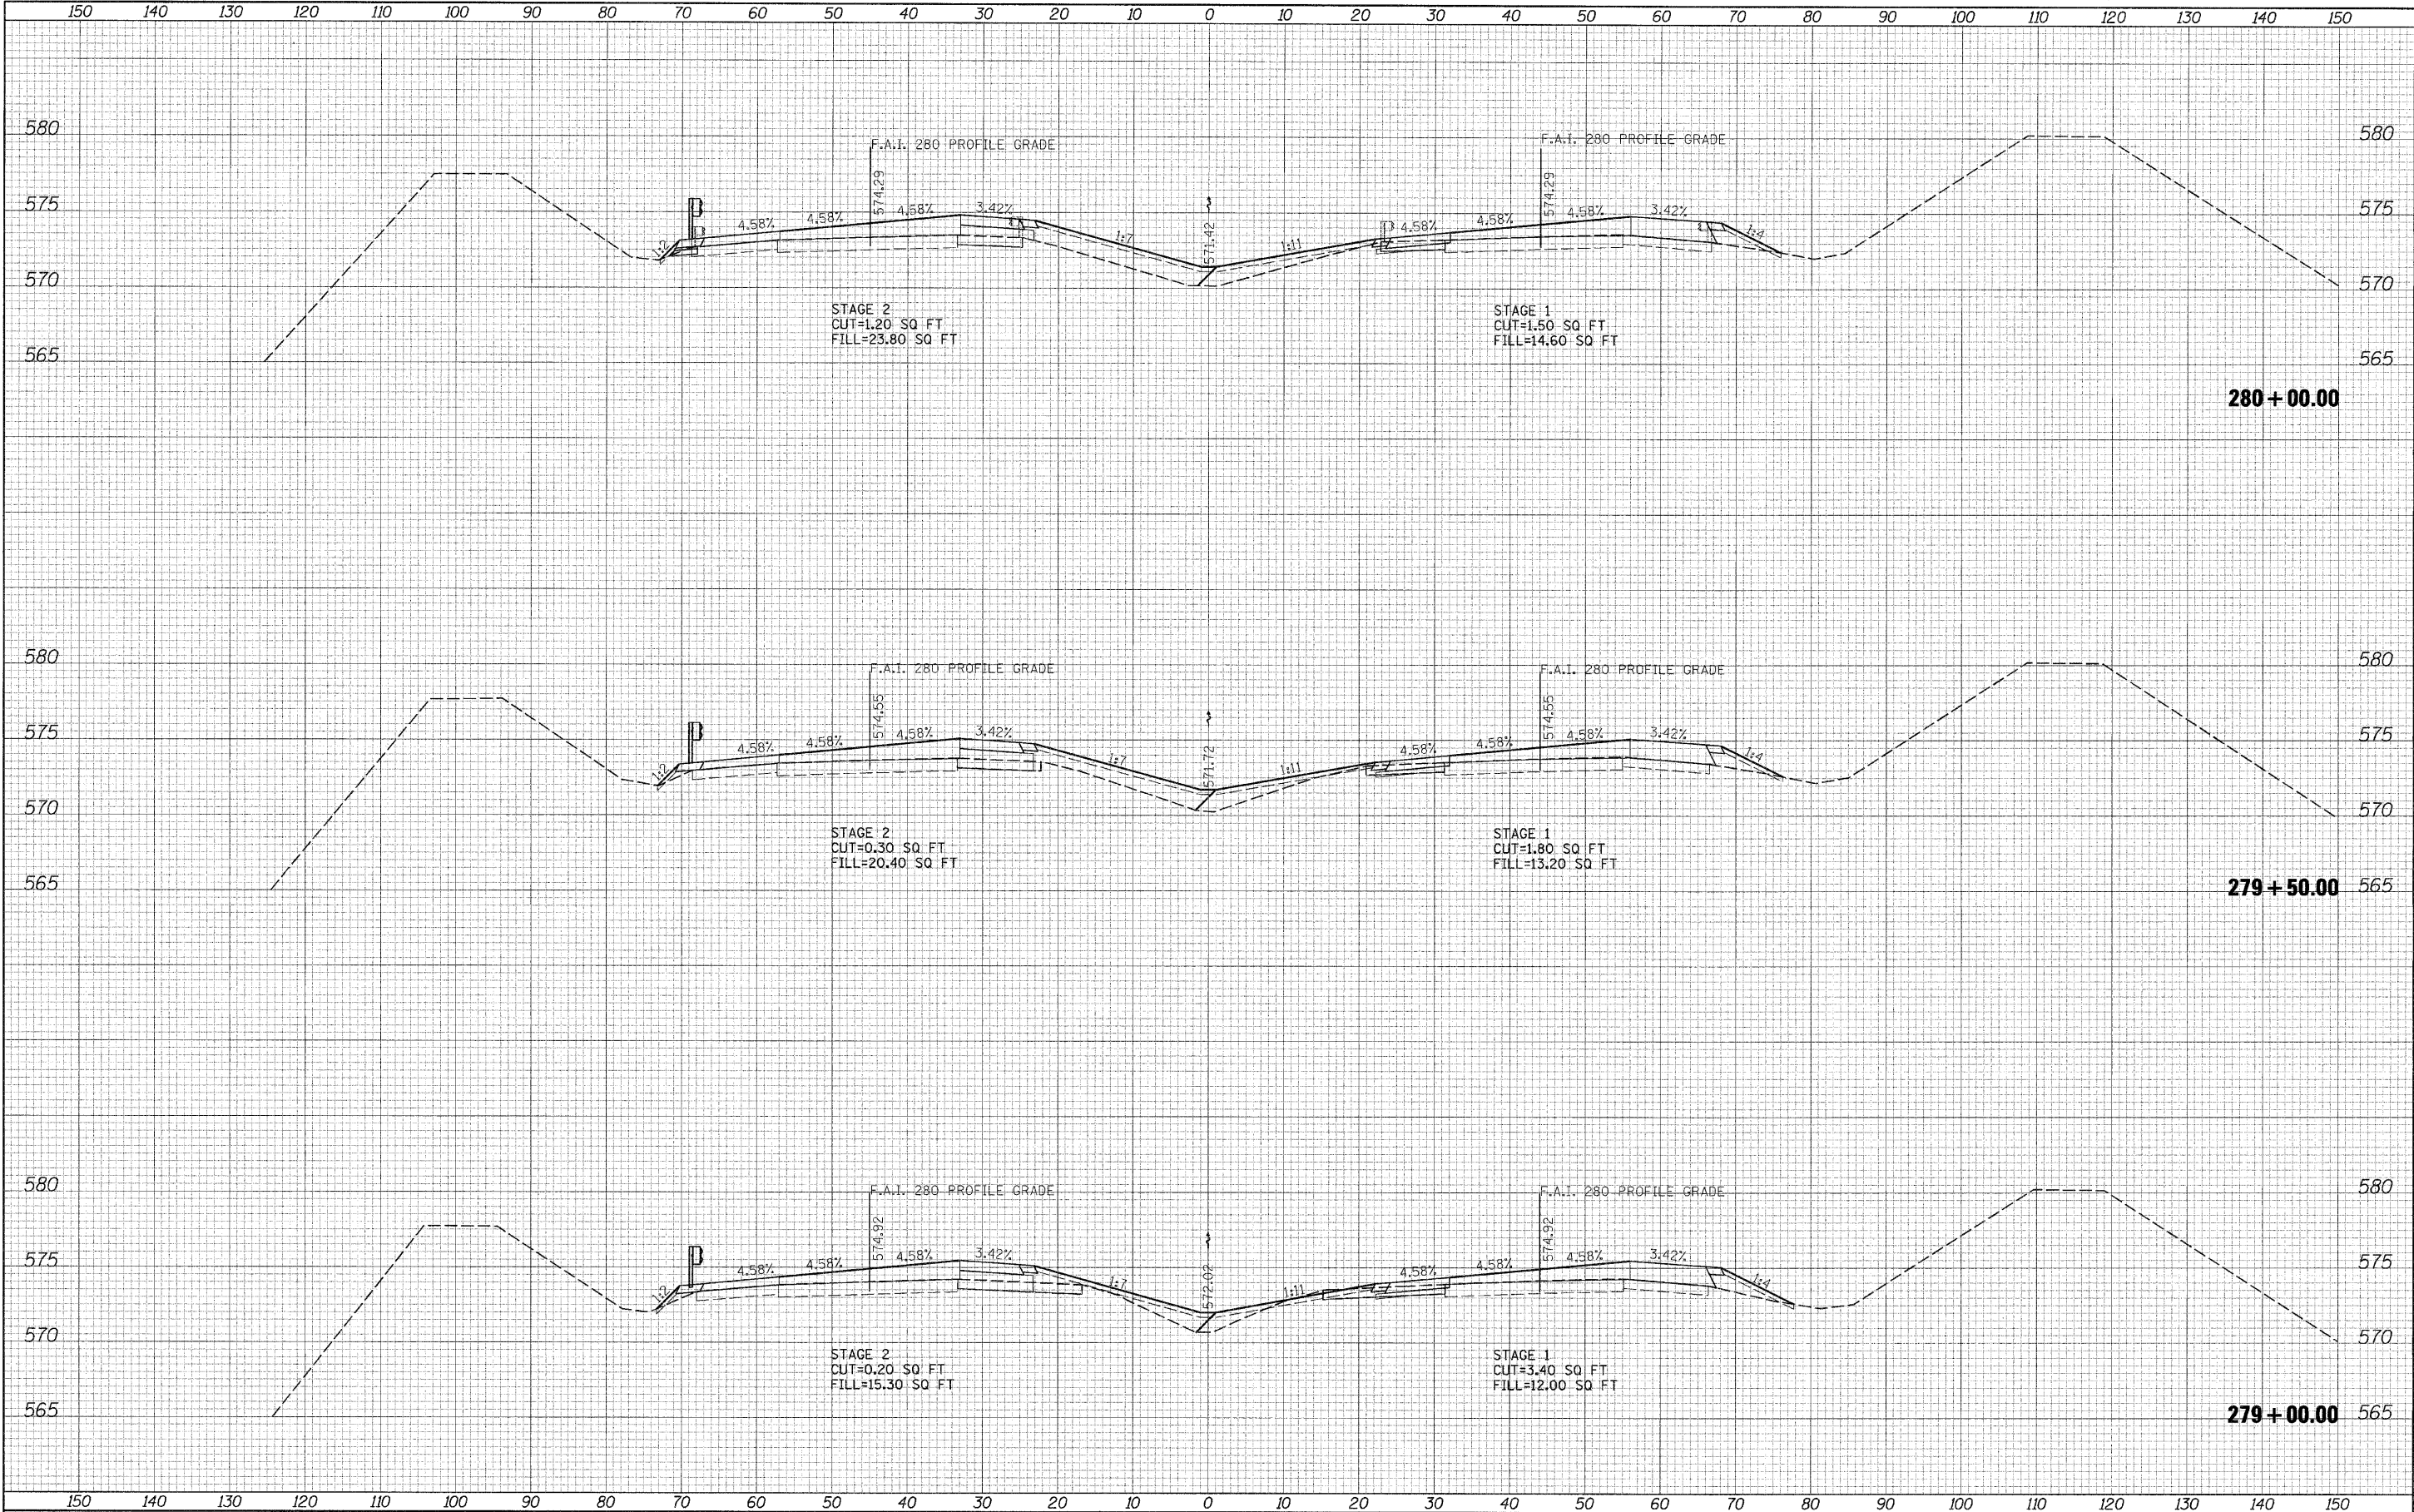

FILE NAME =	USER NAME = John00744	DESIGNED - JDW	REVISED -	STATE OF ILLINOIS DEPARTMENT OF TRANSPORTATION				I-280 CROSS SECTIONS				F.A. RTE.	SECTION	COUNTY	TOTAL SHEETS	SHEET NO.
D264815-sht-xssht.12801.dgn		DRAWN - DAP	REVISED -									280	81-1(B)-1,HB,HB-1,HB-2,VB,VB-1R	ROCK ISLAND	503	485
MODEL NAME =	PLOT SCALE = 10.0000' / 1"	CHECKED - DES	REVISED -									CONTRACT NO. 64815				
XS_1280_08.West	PLOT DATE = 09/03/2010	DATE - 07/23/10	REVISED -									7 ILLINOIS FED. AID PROJECT 7				
				SCALE:				SHEET NO. OF SHEETS STA. 279+00.00 TO STA. 280+00.00								