


ORIGINAL SURVEY	SURVEYED	BY	DATE
NOTE BOOK	PLOTTED		
	TEMPLATE		
	AREAS		
NO.	AREAS CHECKED		

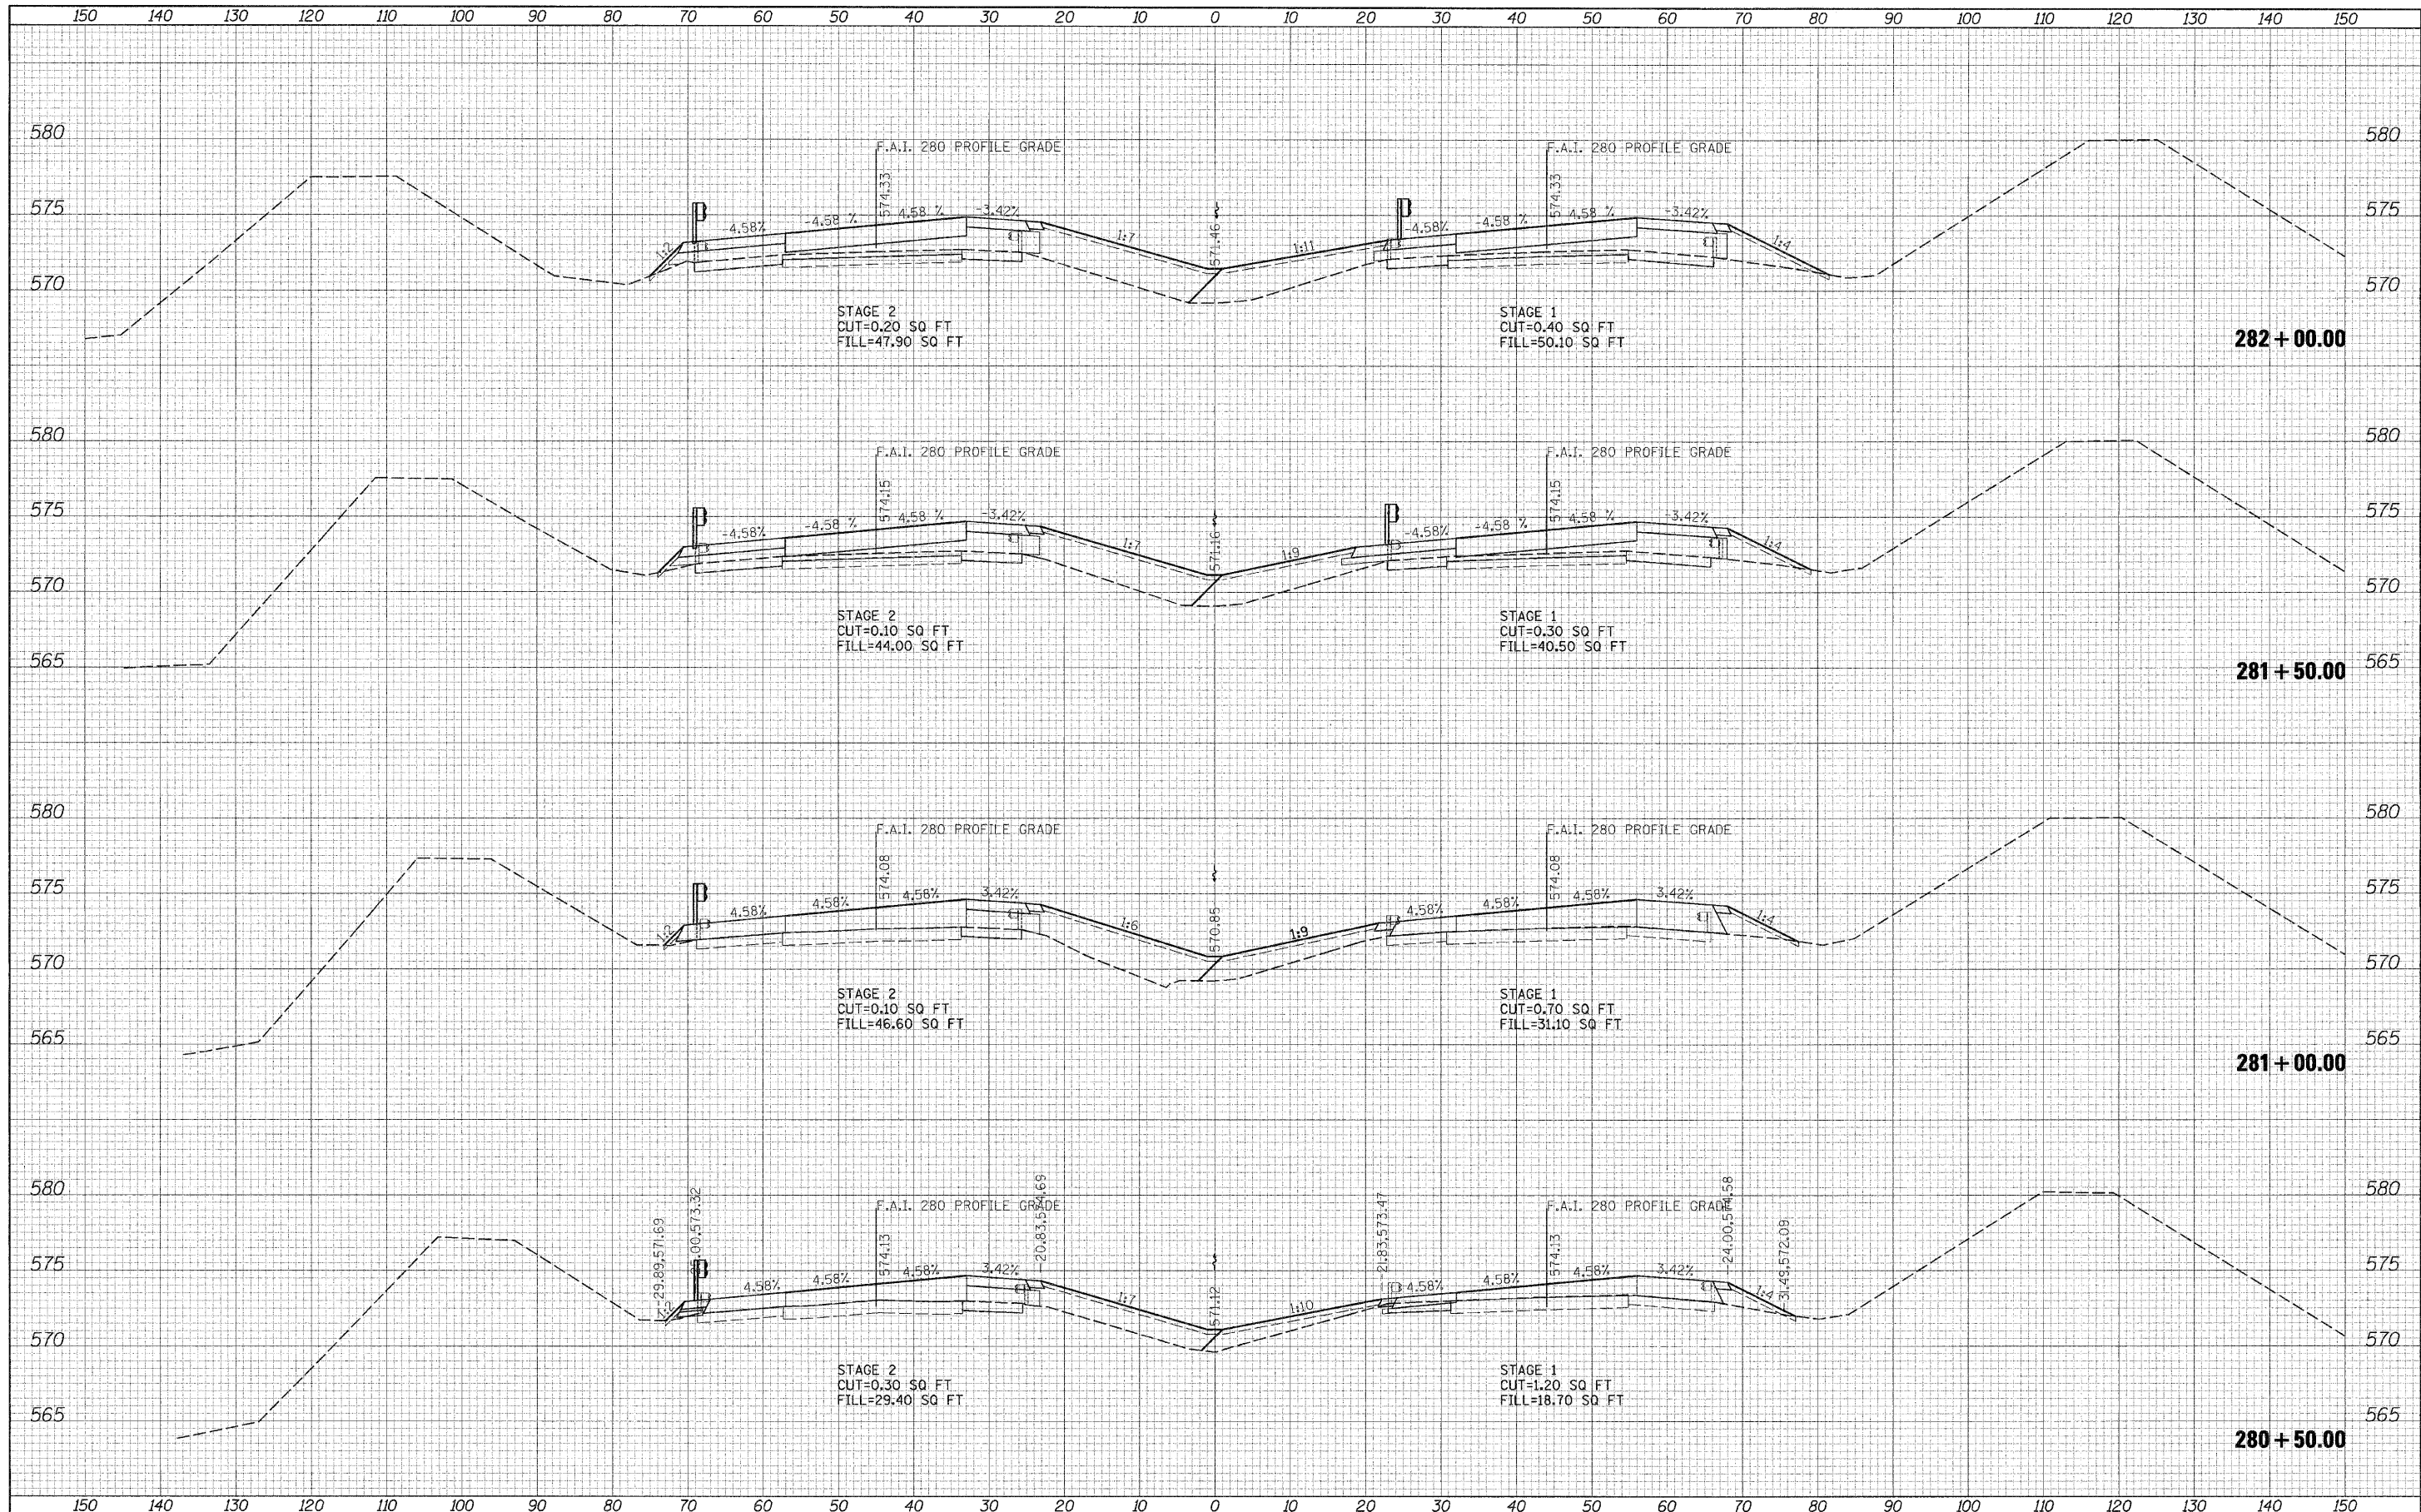

FILE NAME =	USER NAME = John00944	DESIGNED = JDW	REVISED =	STATE OF ILLINOIS DEPARTMENT OF TRANSPORTATION	I-280 CROSS SECTIONS					F.A. RTE.	SECTION	COUNTY	TOTAL SHEETS	SHEET NO.
D264815-shr-kashr.12801.dgn		DRAWN = DAP	REVISED =							280	81-1(B-1,MB,MB-1,MB-2,V8,V8-1R)	ROCK ISLAND	503	486
MODEL NAME =	PLOT SCALE = 10.0000' / in.	CHECKED = DES	REVISED =		CONTRACT NO. 64815									
XS.1280.09.West	PLOT DATE = 09/03/2010	DATE = 07/23/10	REVISED =											
					SCALE:	SHEET NO.	OF	SHEETS	STA. 280+50.00 TO STA. 282+00.00	7 ILLINOIS FED. AID PROJECT 7				