


ORIGINAL SURVEY	SURVEYED	BY	DATE
NOTE BOOK	PLOTTED		
	TEMPLATE		
	AREAS		
NO.	AREAS CHECKED		

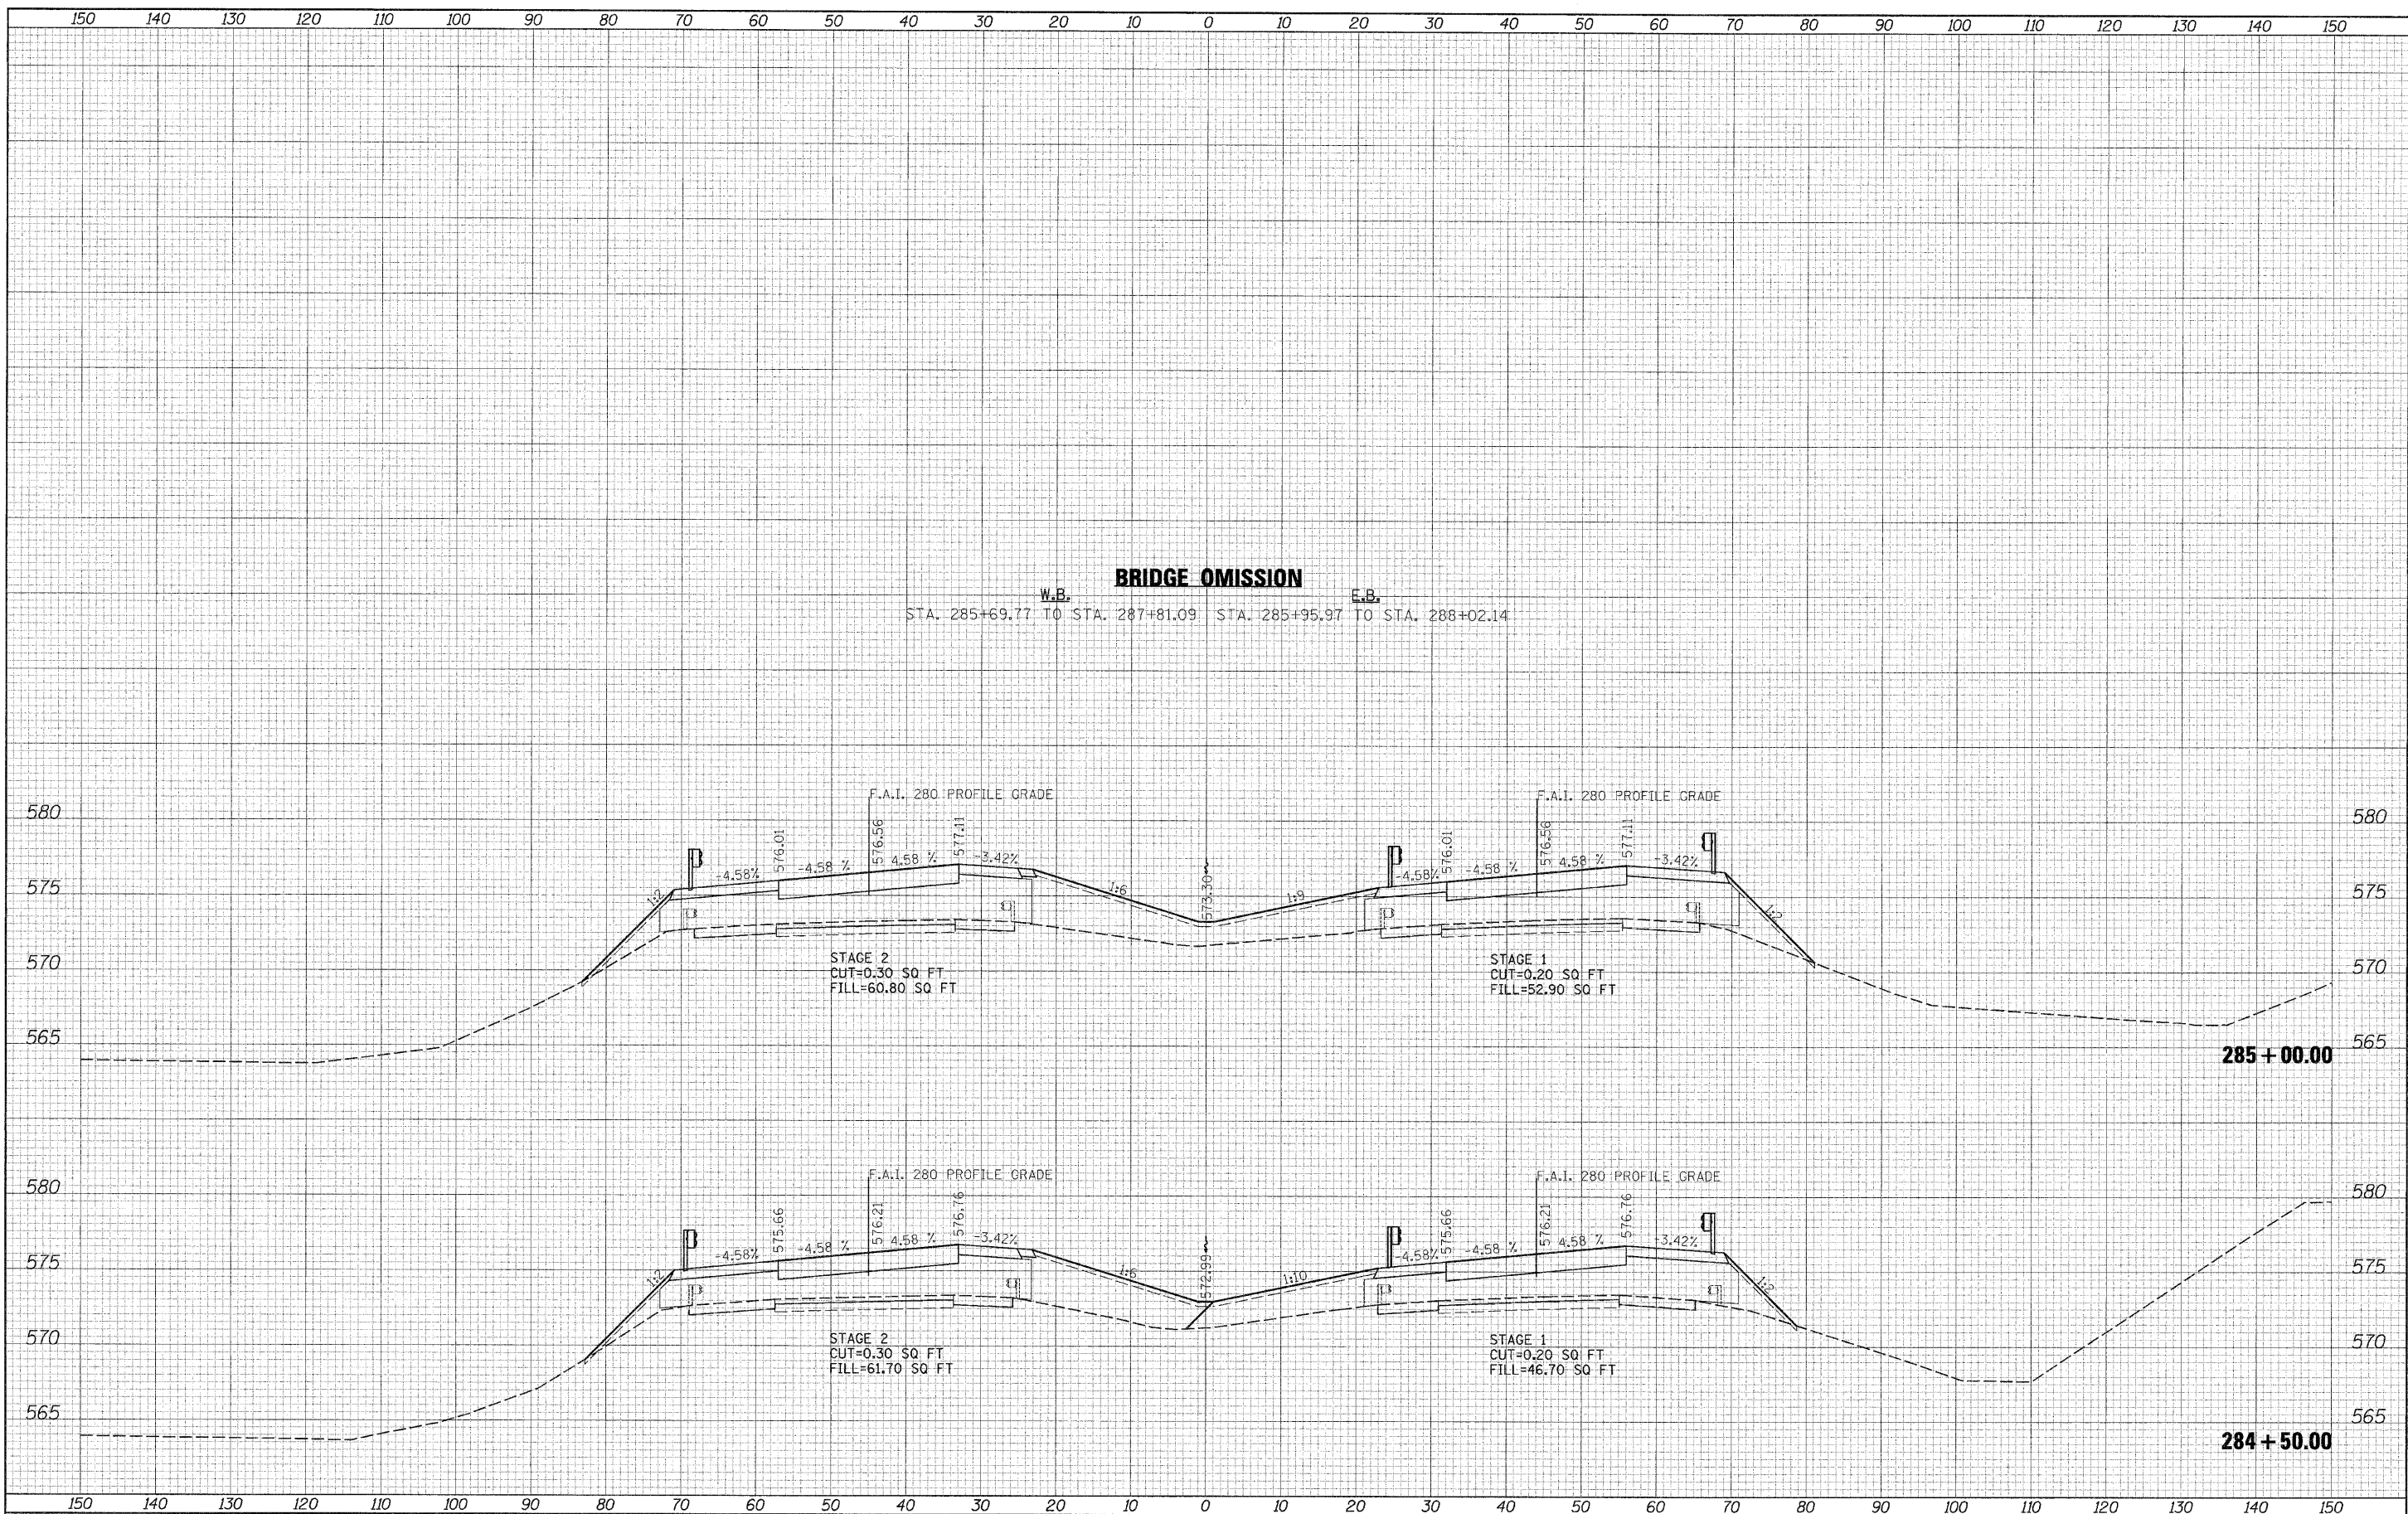

FILE NAME =	USER NAME = Jjohns02944	DESIGNED = JDW	REVISED =	STATE OF ILLINOIS DEPARTMENT OF TRANSPORTATION	I-280 CROSS SECTIONS	F.A. RTE.	SECTION	COUNTY	TOTAL SHEETS	SHEET NO.	
D264815-shft-xssht.12801.dgn		DRAWN = DAP	REVISED =			280	81-1B-1,HB-1,HB-2,VB,VB-1/R	ROCK ISLAND	503	488	
MODEL NAME =	PLOT SCALE = 10.0000' / 1"	CHECKED = DES	REVISED =			CONTRACT NO. 64815					
XS.1280.11.West	PLOT DATE = 09\03\2010	DATE = 07/23/10	REVISED =			SCALE:	SHEET NO.	OF	SHEETS	STA. 284+50.00	TO STA. 285+00.00