


DATE	BY
SURVEYED	PLOTTED
NOTE BOOK	TEMPLATE
NO.	AREAS CHECKED

DATE	BY
SURVEYED	PLOTTED
NOTE BOOK	TEMPLATE
NO.	AREAS CHECKED

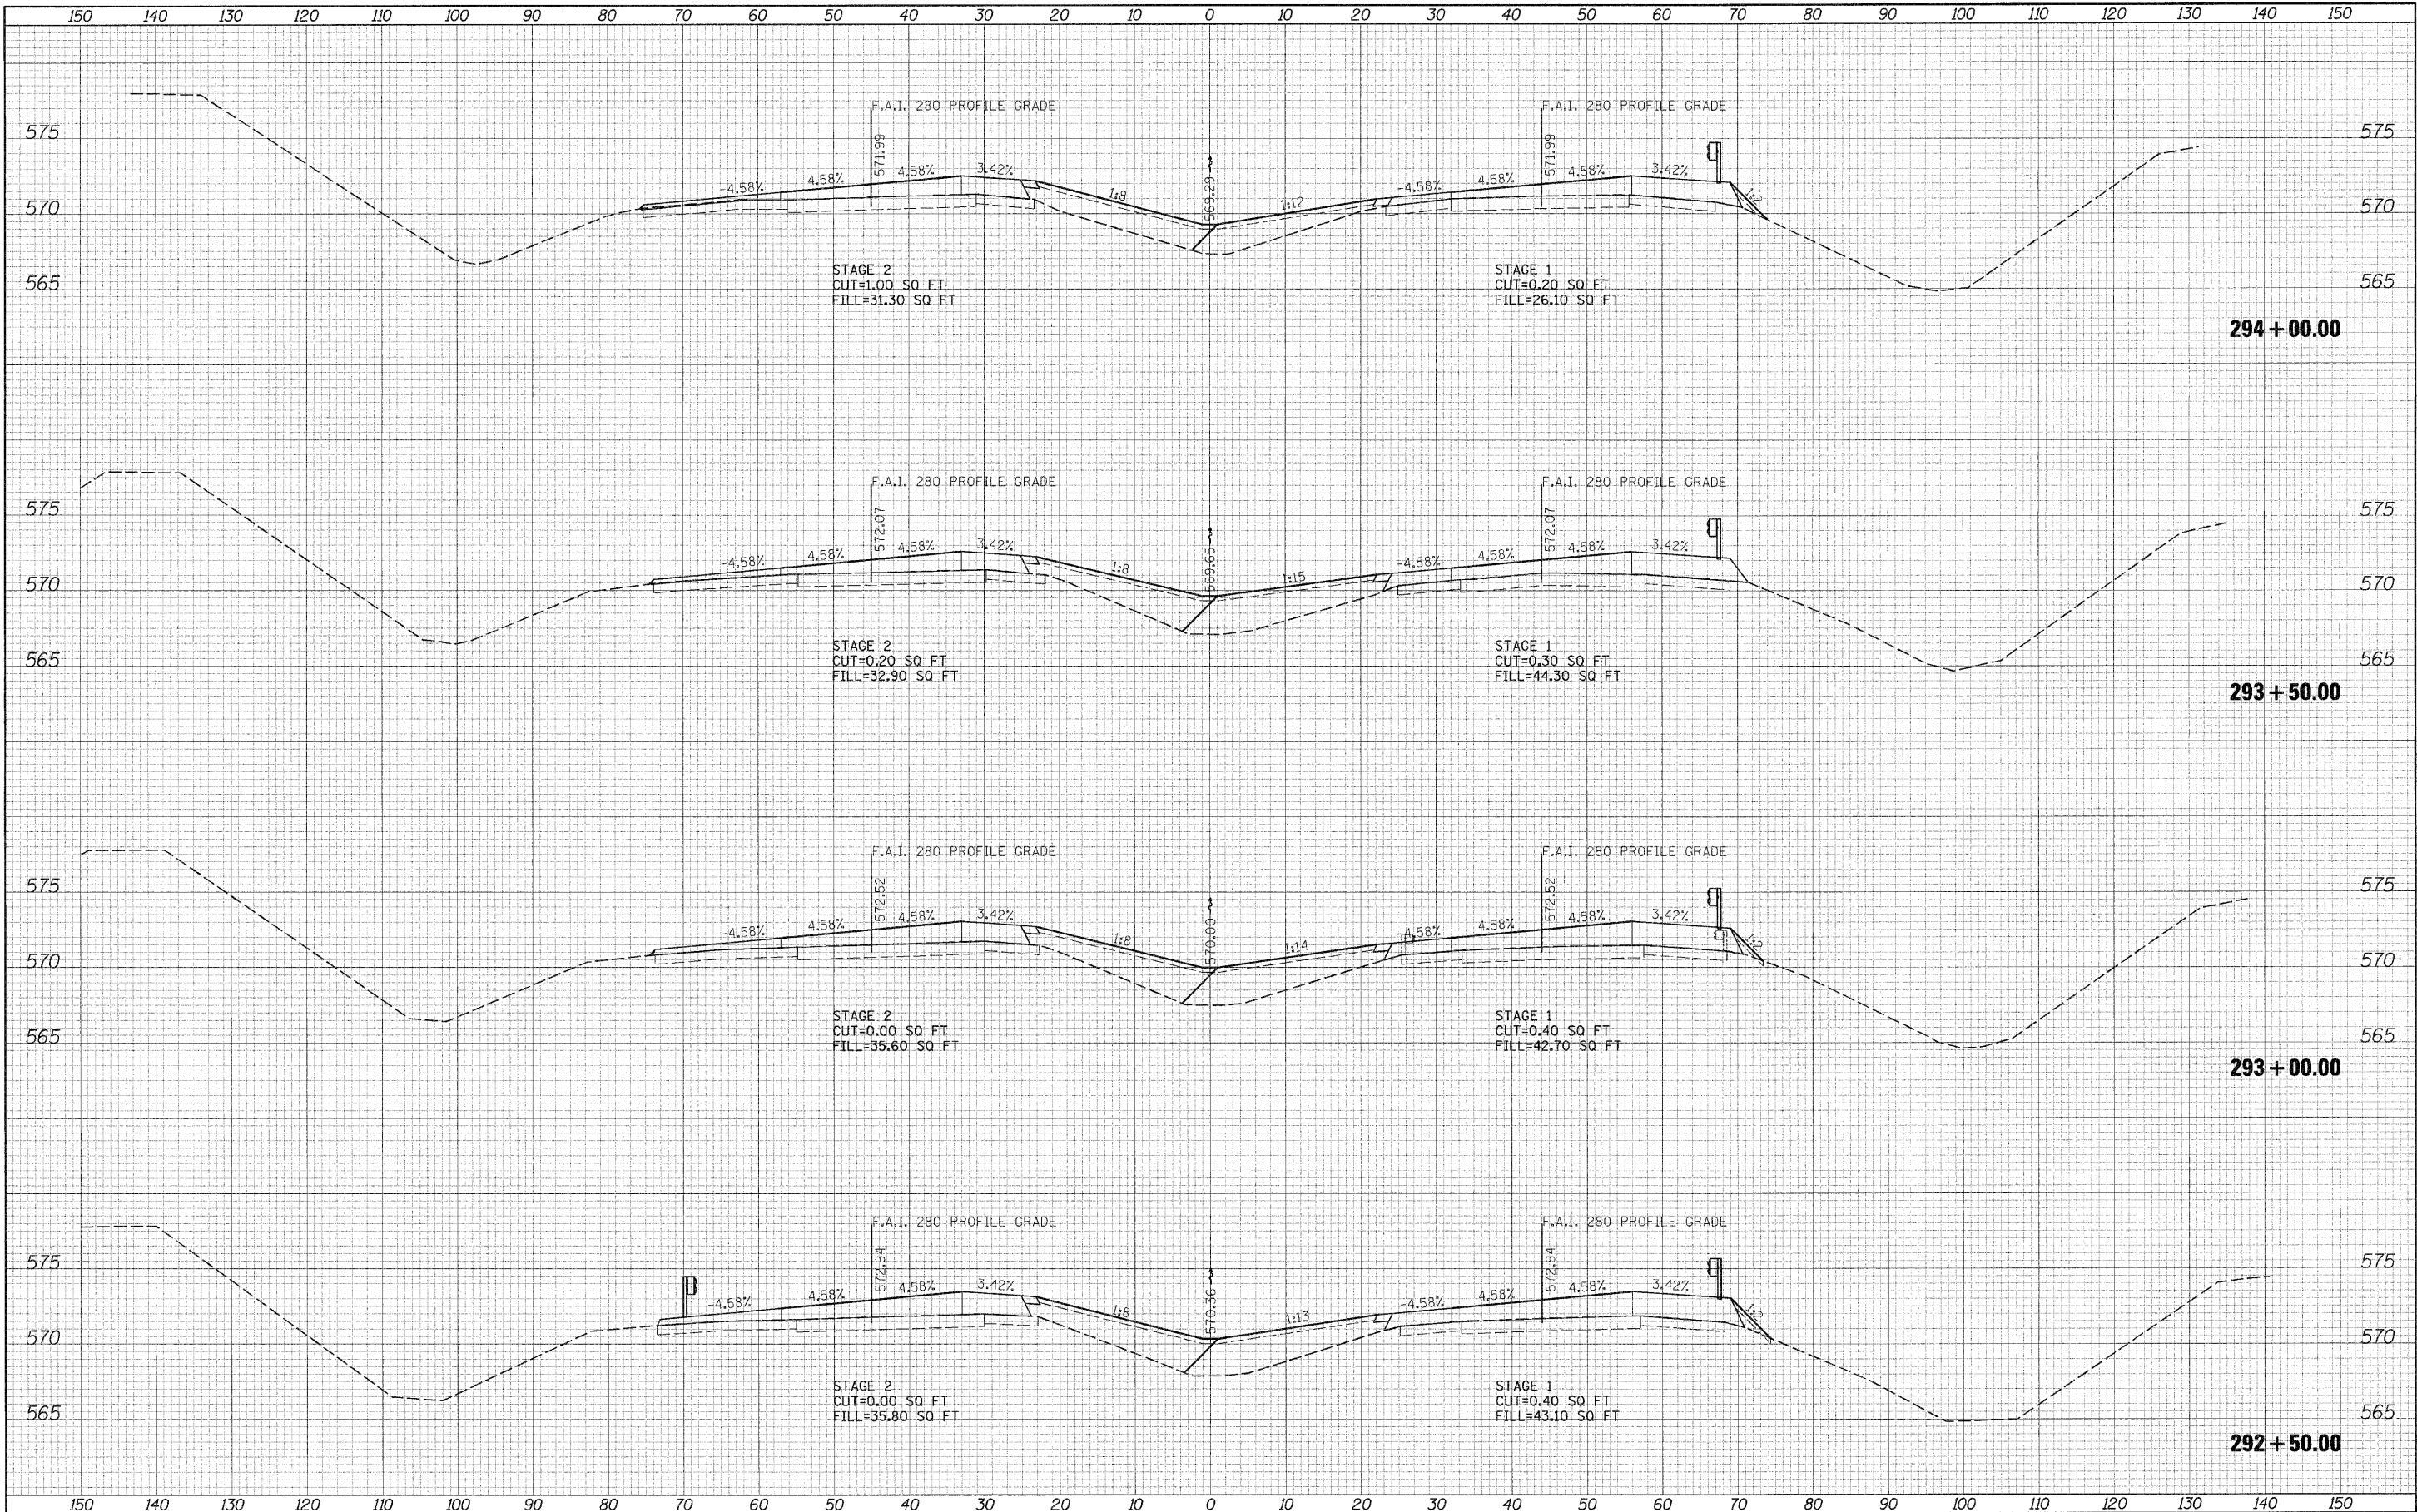

FILE NAME =	USER NAME = John00944	DESIGNED - JDW	REVISED -	STATE OF ILLINOIS DEPARTMENT OF TRANSPORTATION	I-280 CROSS SECTIONS						F.A. RTE.	SECTION	COUNTY	TOTAL SHEETS	SHEET NO.
D264815-shr-xsh-t.12802.dgn		DRAWN - DAP	REVISED -			280	81-1(B-1,H5,H6-1,H6-2,V8,V8-1R	ROCK ISLAND	503	491					
MODEL NAME =	PLOT SCALE = 10.0000' / in.	CHECKED - DES	REVISED -			CONTRACT NO. 64815									
XS.1280.03.East	PLOT DATE = 09/03/2010	DATE - 07/23/10	REVISED -			7 ILLINOIS FED. AID PROJECT 7									
SCALE: SHEET NO. OF SHEETS STA. 292+50.00 TO STA. 294+00.00															