


DATE	BY	SURVEYED	PLOTTED	NOTED	AREAS CHECKED

DATE	BY	SURVEYED	PLOTTED	NOTED	AREAS CHECKED

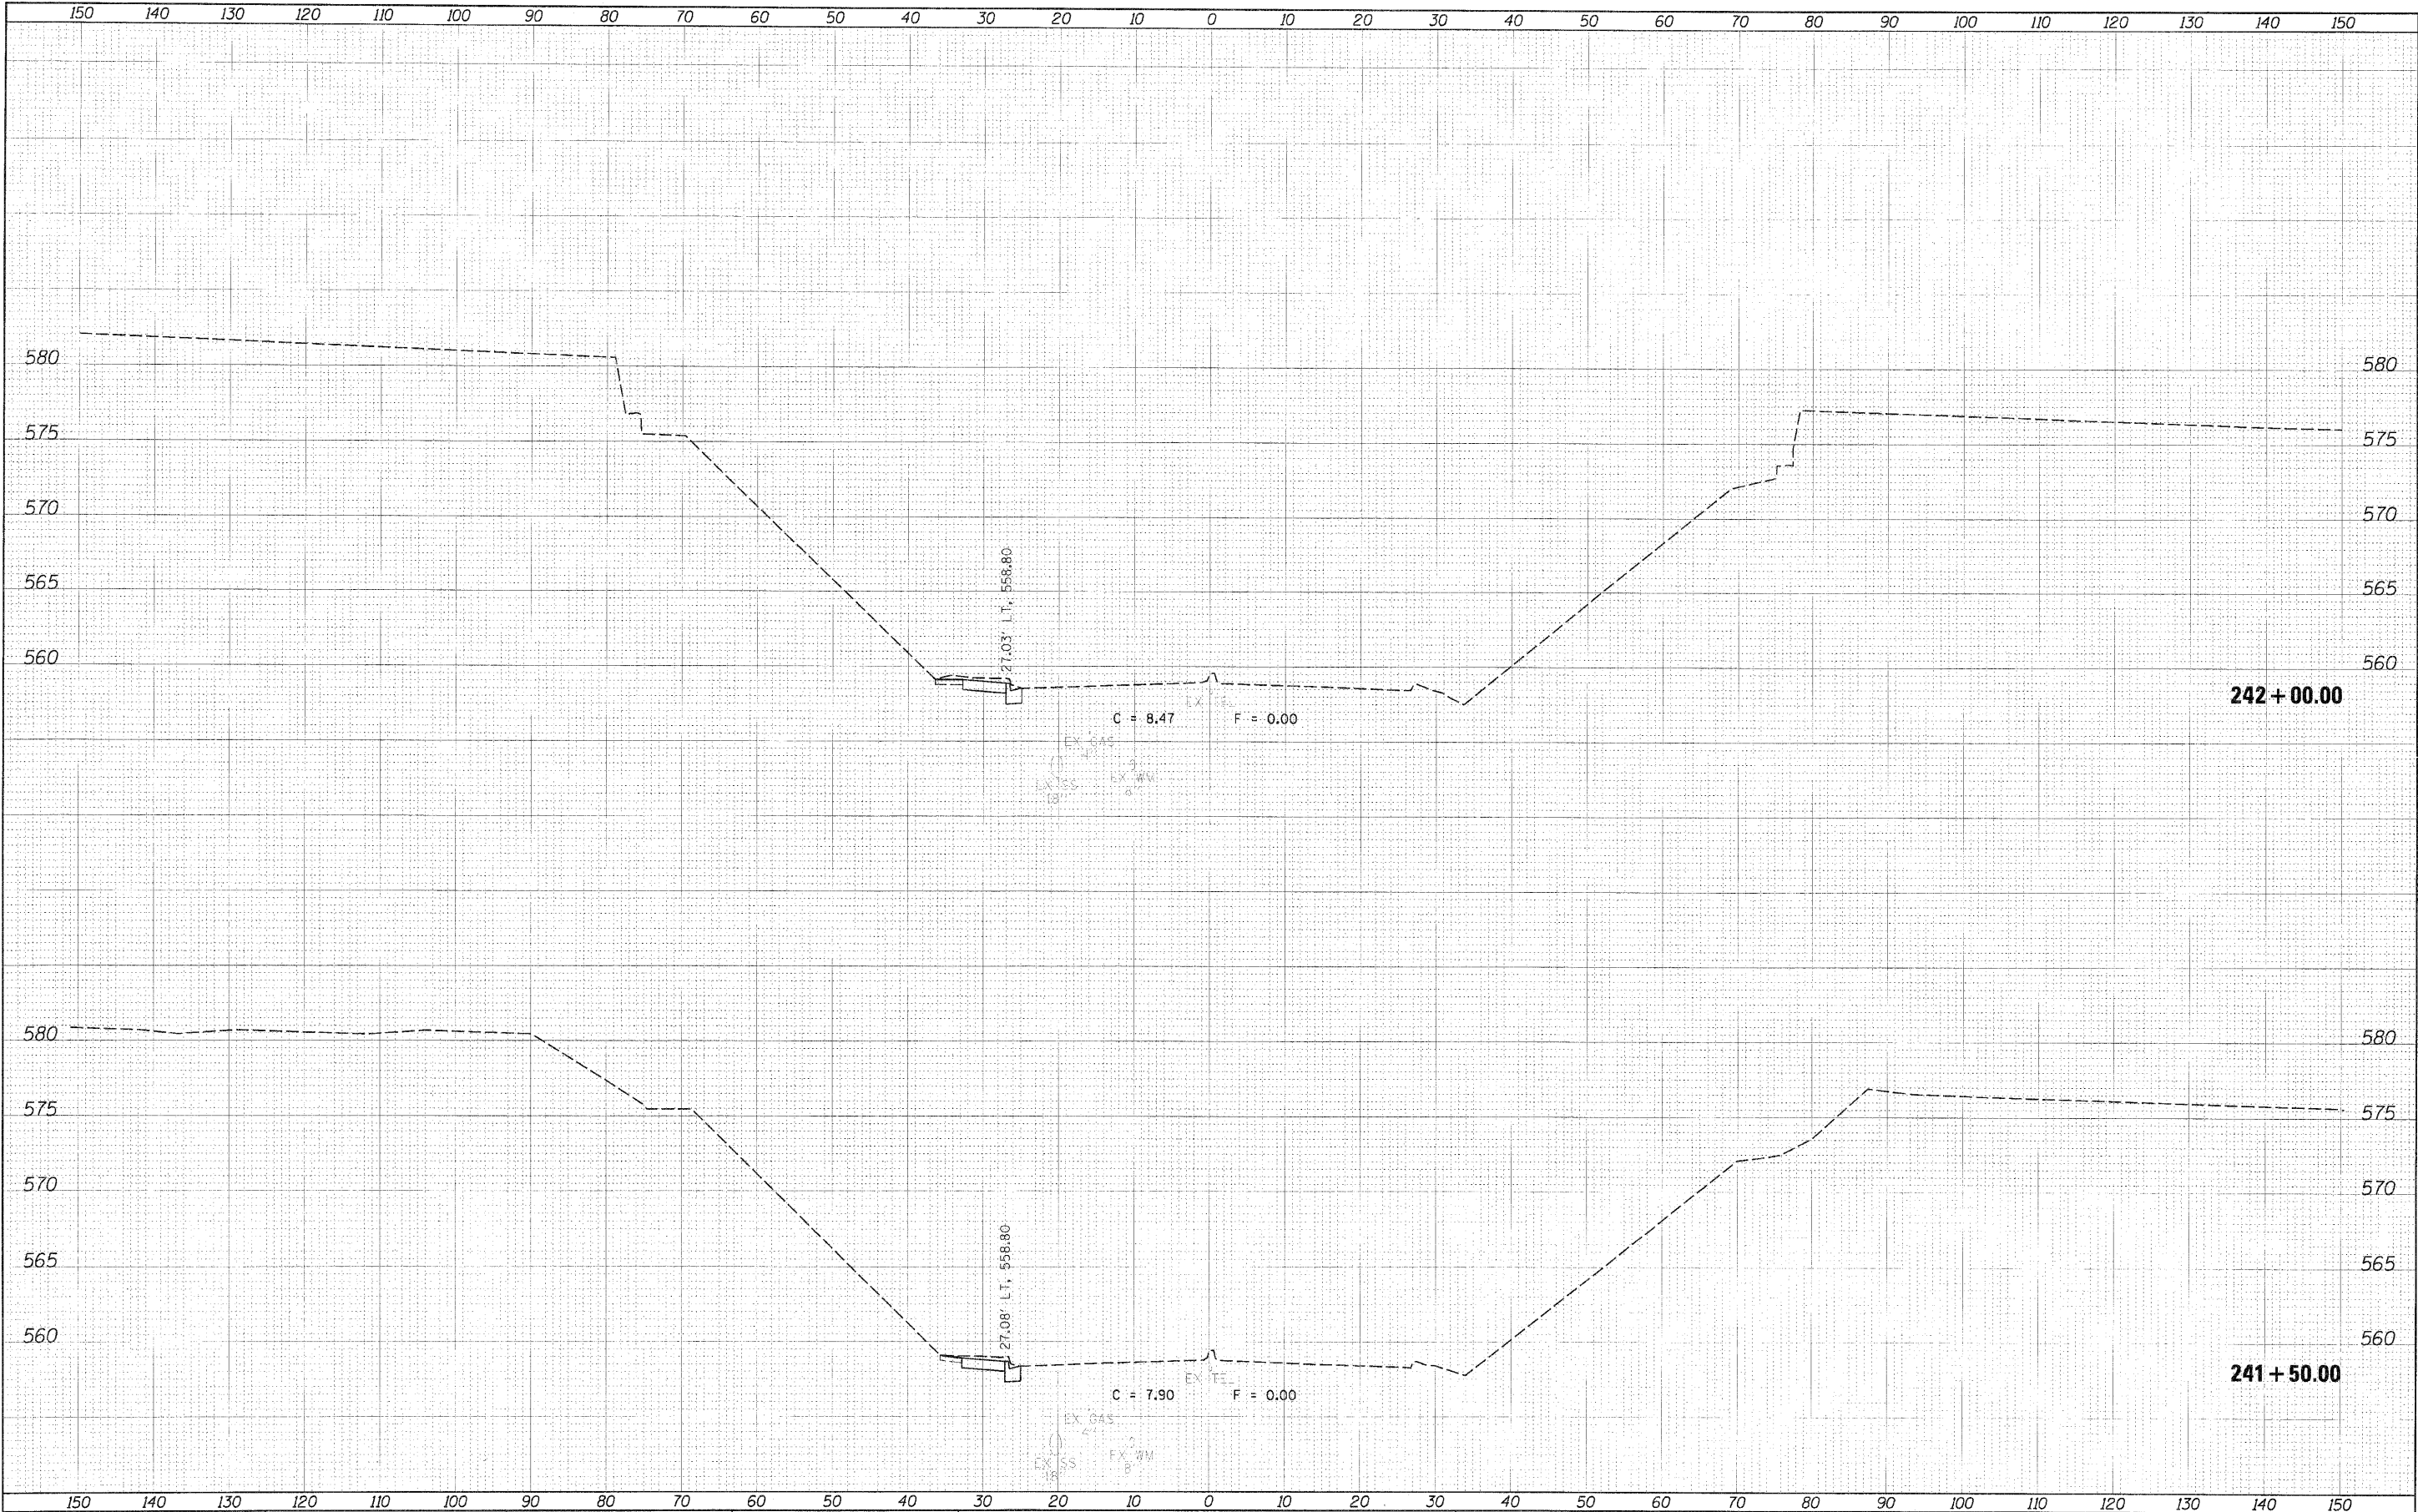

FILE NAME = D264612-alt-vast-t-4TH.cgm	USER NAME = Huss02-11	DESIGNED = JDW	REVISED =	STATE OF ILLINOIS DEPARTMENT OF TRANSPORTATION	4TH STREET CROSS SECTIONS	SCALE: SHEET NO. OF SHEETS STA. 241+50.00 TO STA. 242+00.00	F.A. RTE. 280	SECTION 81-1(B)-1+1(B)-1+1(B)-2+1(B)-1+1(B)	COUNTY ROCK ISLAND	TOTAL SHEETS 503	SHEET NO. 496
MODEL NAME = KS-4TH-02	PLLOT SCALE = 12.0000' / 1" =	CHECKED = DES	REVISED =				CONTRACT NO. 64815				
	PLLOT DATE = 07/26/2010	DATE = 07/23/10	REVISED				ILLINOIS FED. AID PROJECT 7				