


FILE	DATE
SURVEY	BY
PLotted	
NOTE BOOK	
AREAS	
AREAS	

FILE	DATE
SURVEY	BY
PLotted	
NOTE BOOK	
AREAS	
AREAS	

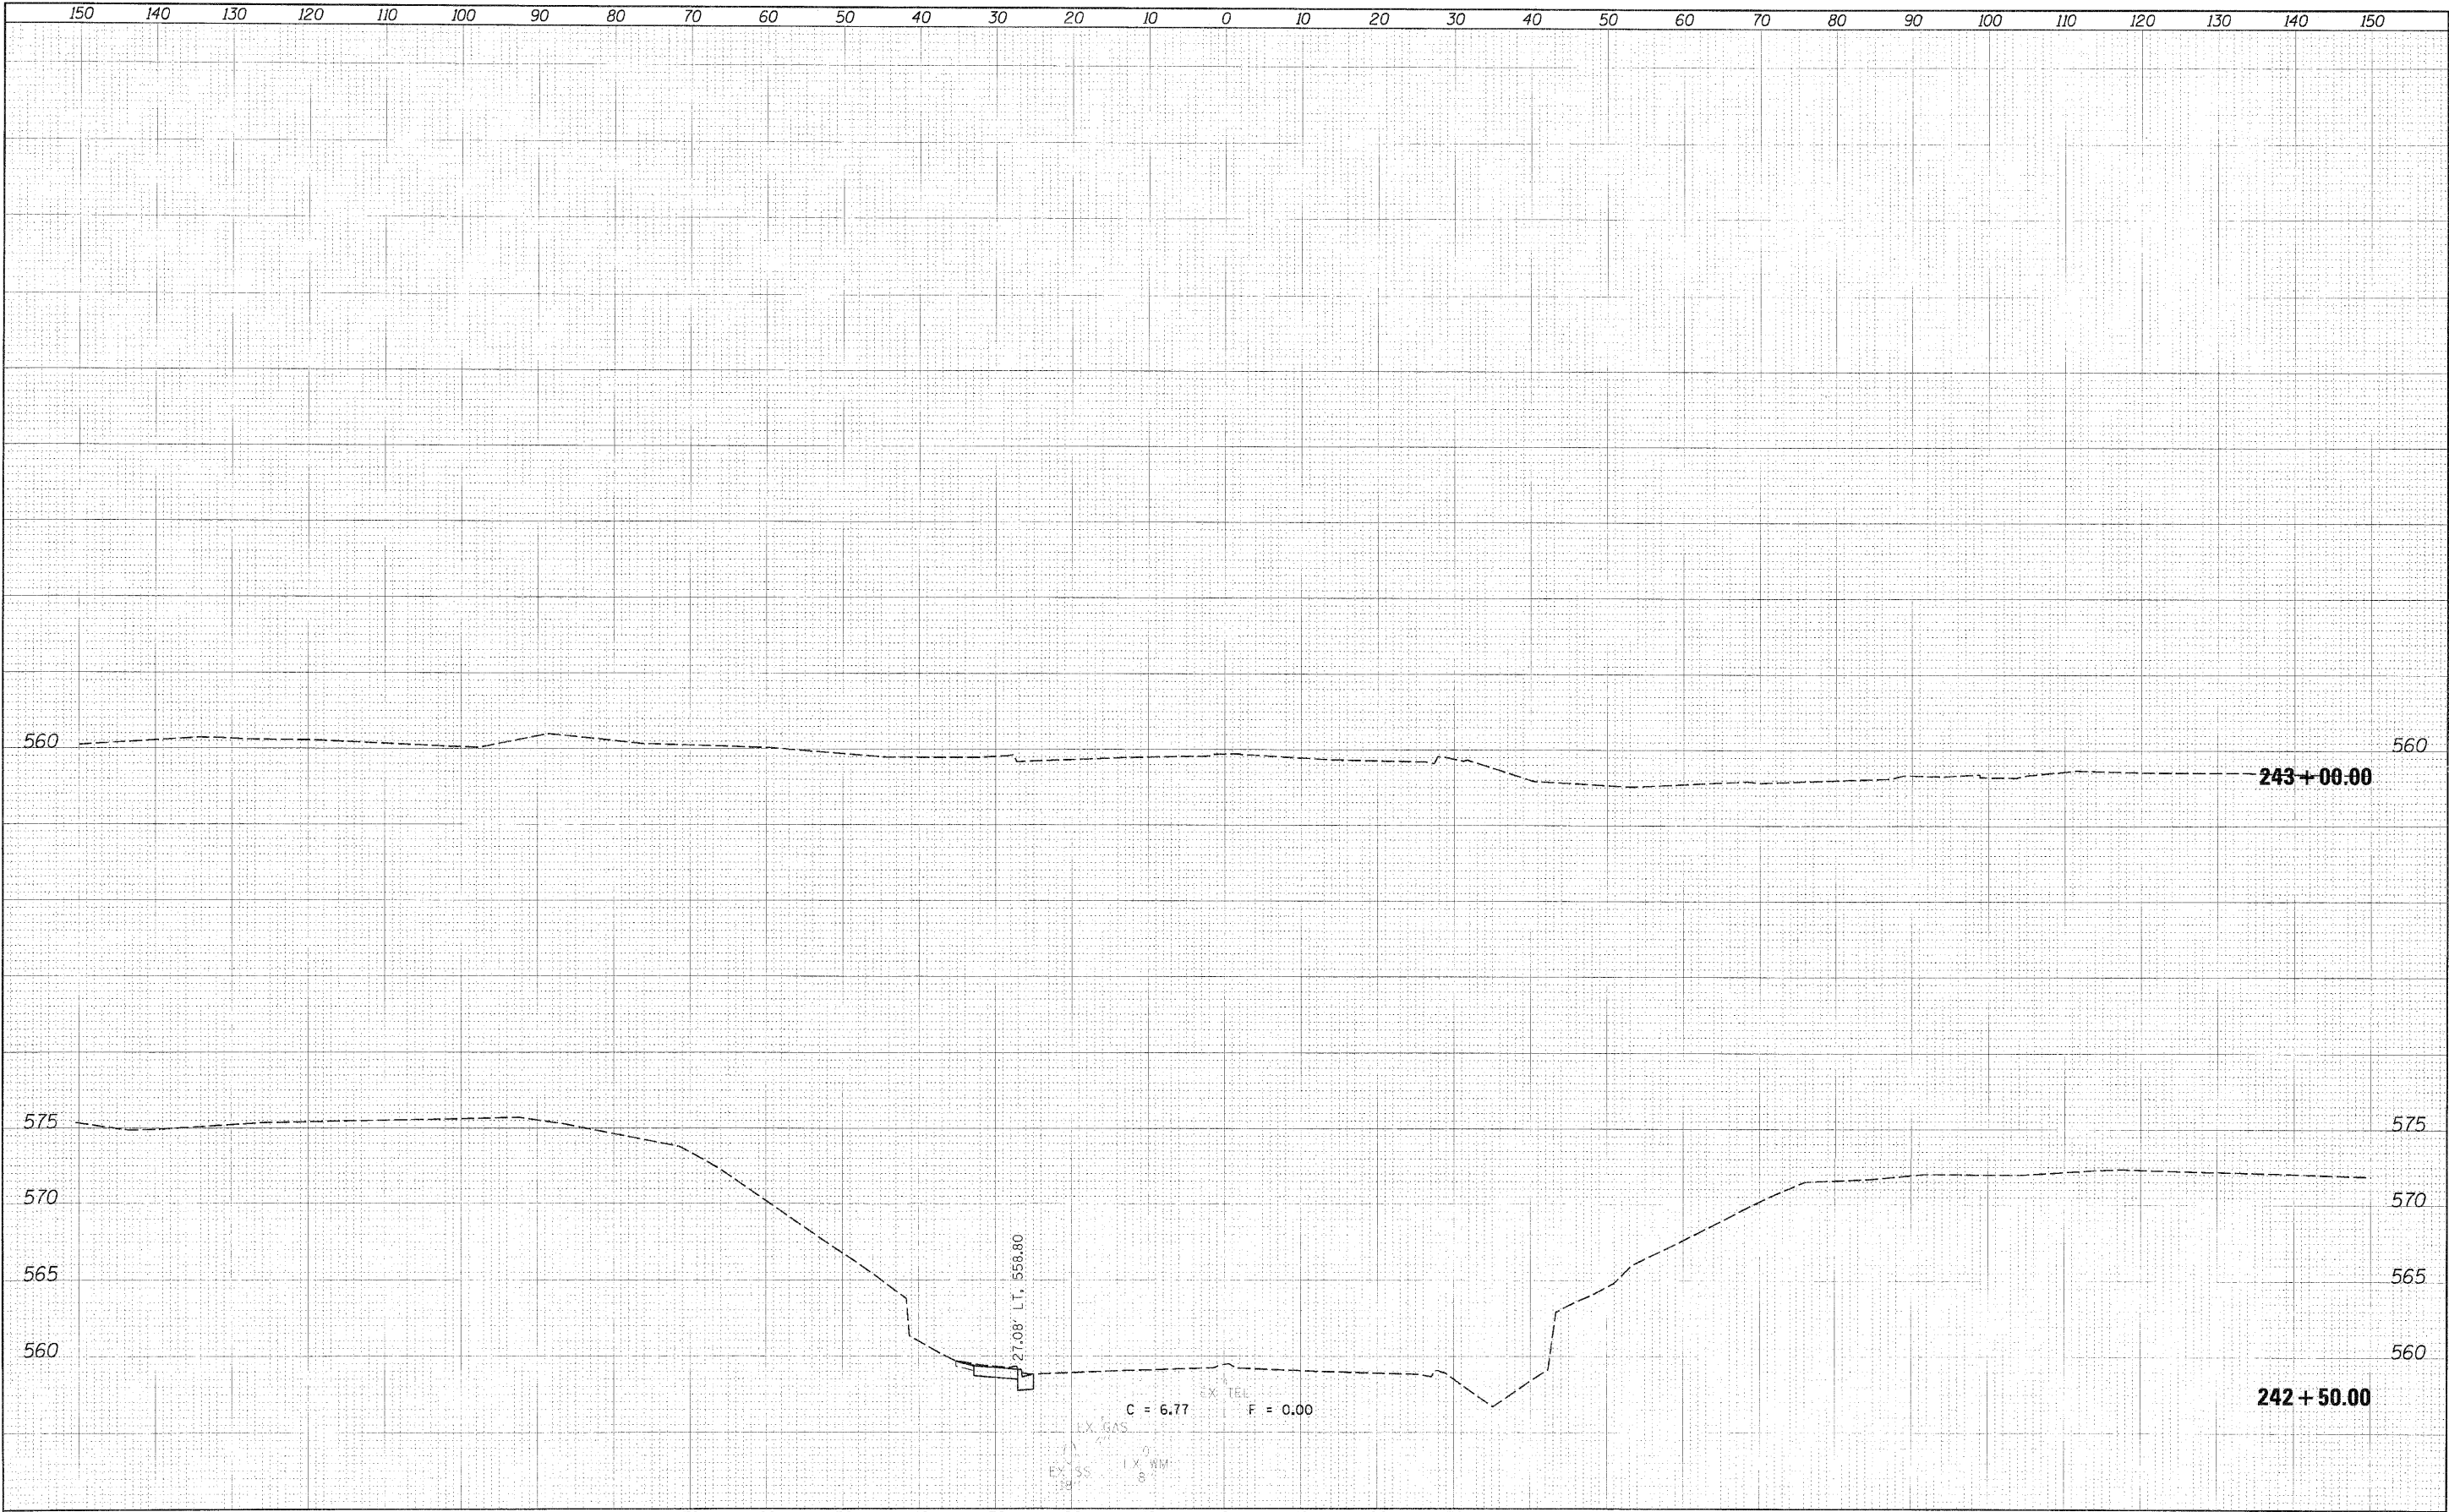

150	140	130	120	110	100	90	80	70	60	50	40	30	20	10	0	10	20	30	40	50	60	70	80	90	100	110	120	130	140	150																			
FILE NAME =		USER NAME = hussau0041		DESIGNED = JDW		REVISED =		STATE OF ILLINOIS DEPARTMENT OF TRANSPORTATION												4TH STREET CROSS SECTIONS						F.A. RTE.		SECTION		COUNTY		TOTAL SHEETS		SHEET NO.															
0264815-shr-vast-47.dgn				DRAWN = DAP		REVISED =																				280		81-110-1-HB, 110-2-VB, 110-11R		ROCK ISLAND		503		497															
MODEL NAME =		PLOT SCALE = 12.0000 / 1 in.		CHECKED = DES		REVISED =																				SCALE:												SHEET NO.		OF		SHEETS		STA. 242+50.00 TO STA. 243+00.00		CONTRACT NO. 64815			
XS-4111.23		PLOT DATE = 07/26/2010		DATE = 07/23/10		REVISED =	
																										7		ILLINOIS FED. AID PROJECT 7																					