


FILE	DATE
SURVEY	DT
NOTE BOOK	
AREA	
CHECKED	

ORIGINAL	DATE
SURVEY	BY
NOTE BOOK	
AREA	
CHECKED	

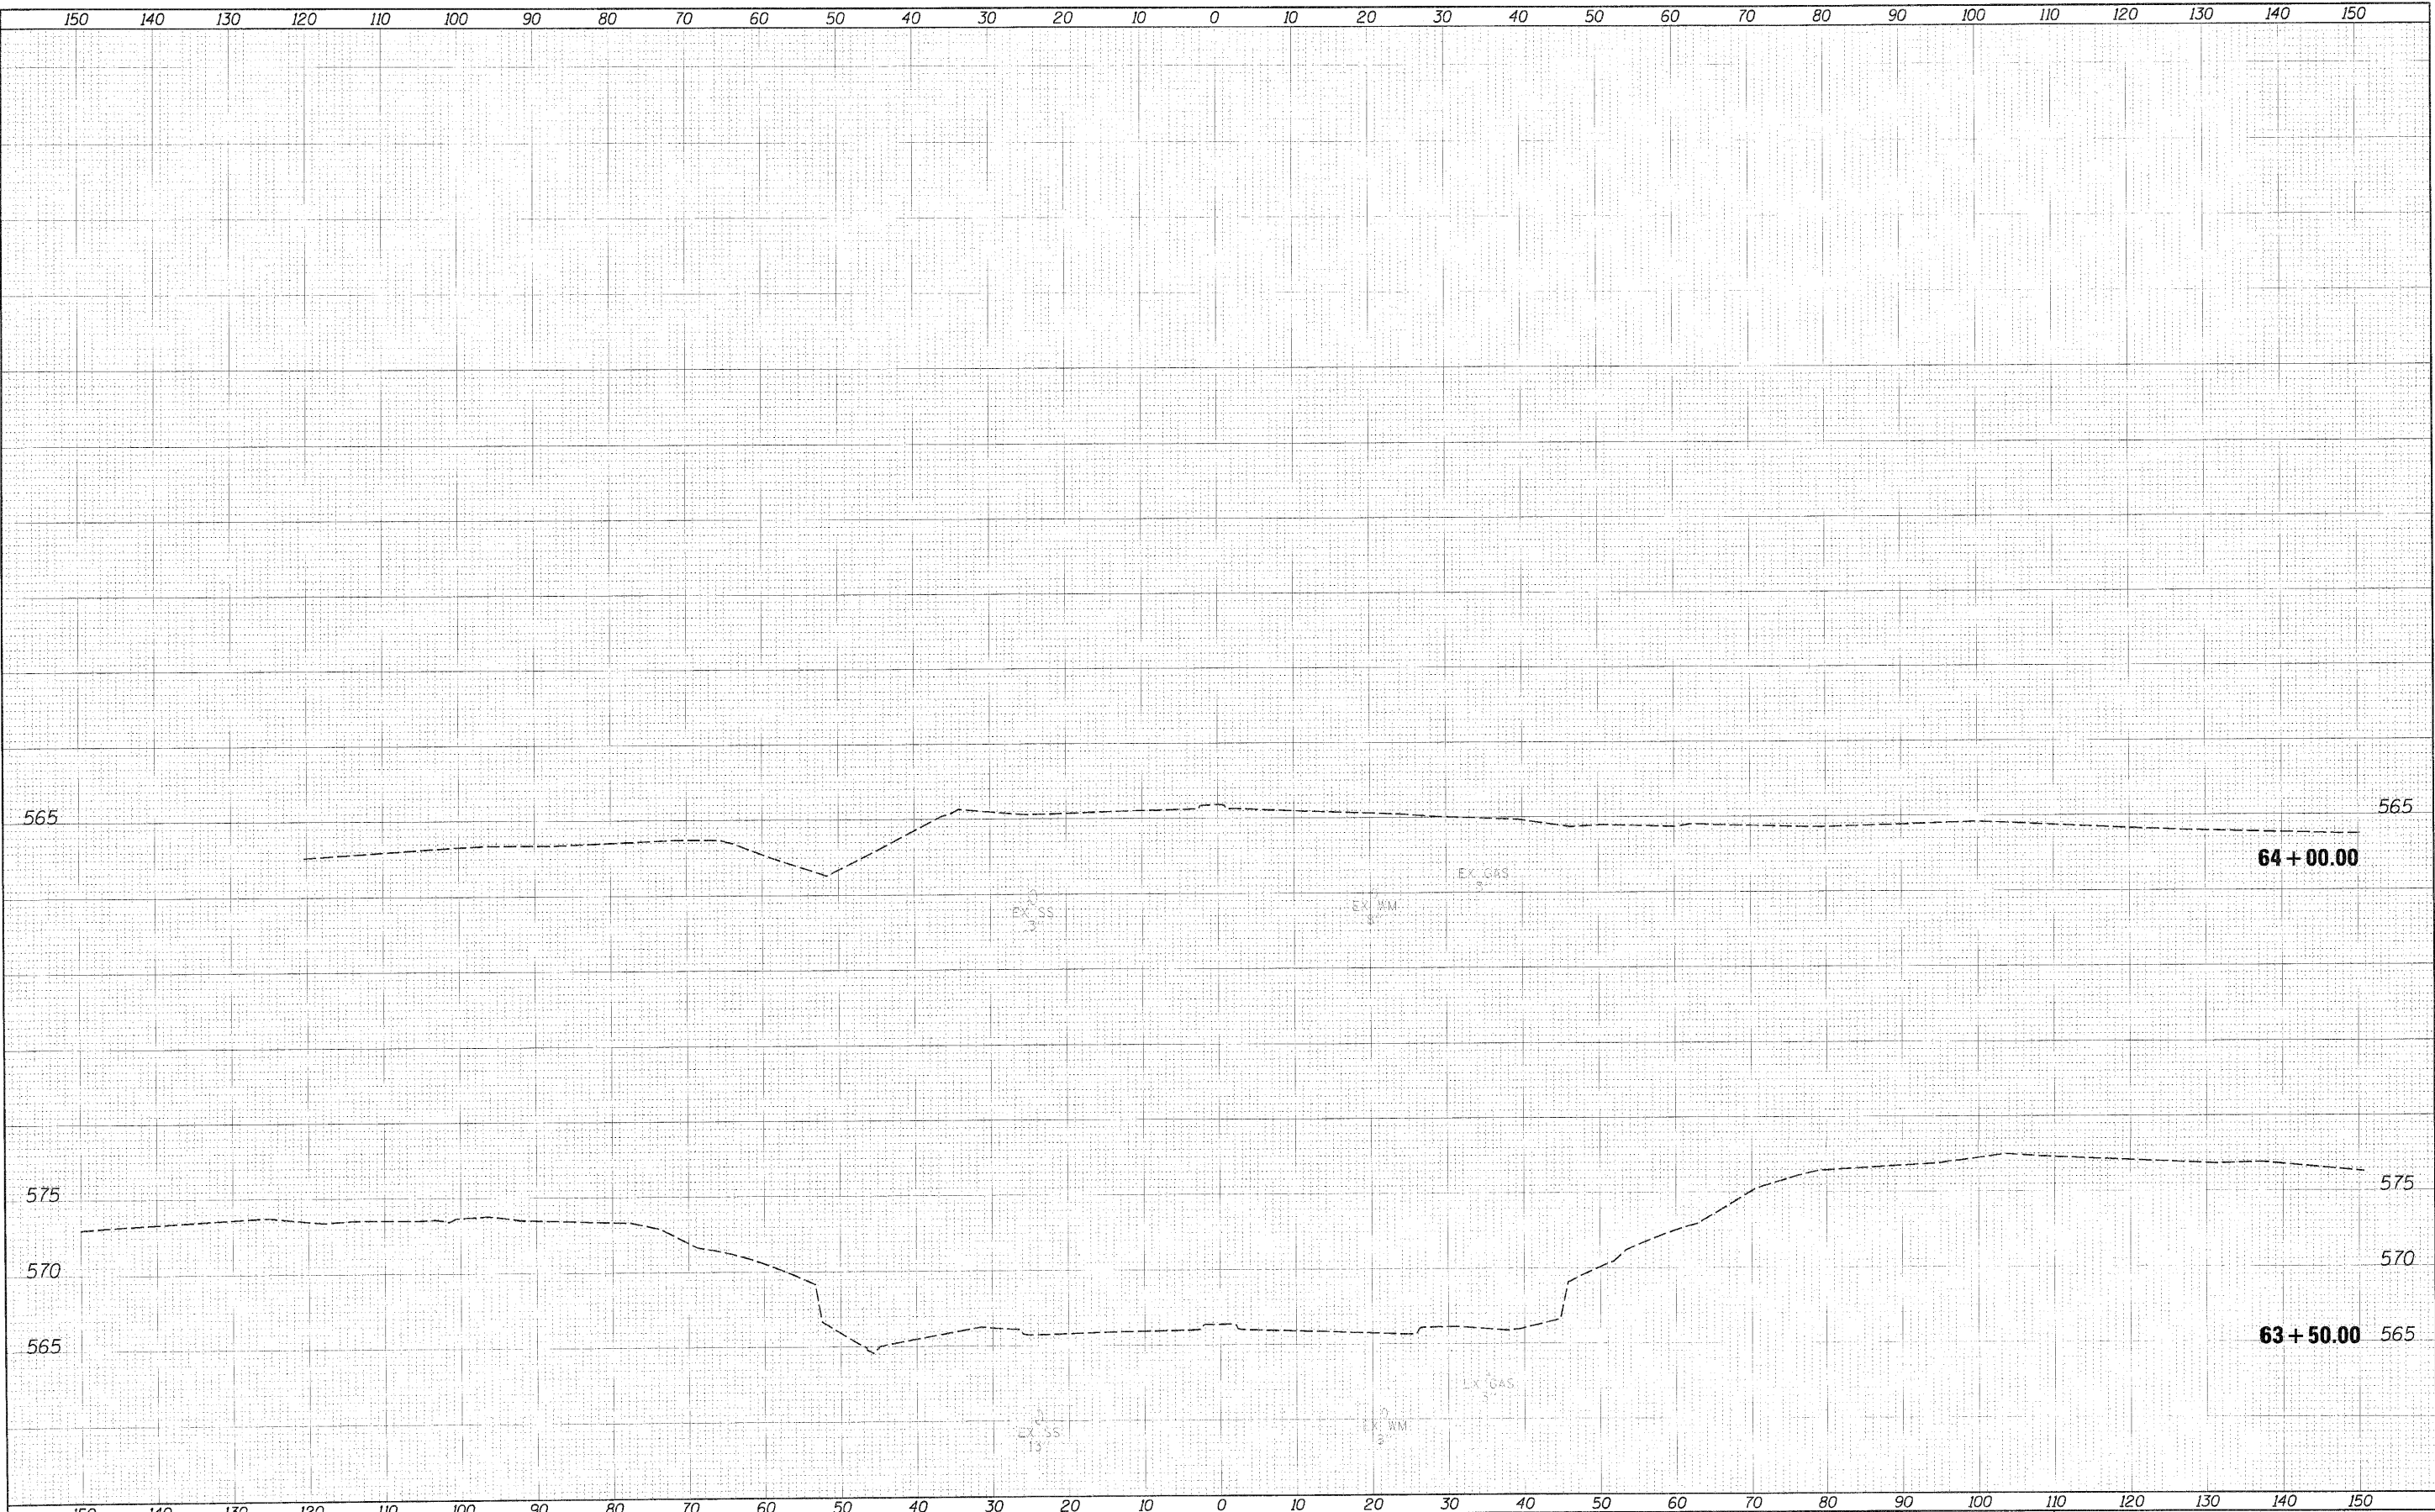

FILE NAME = J0254815-shl-crossht 11567.dgn	USER NAME = Pussu00+1	DESIGNED - JDW	REVISED -	STATE OF ILLINOIS DEPARTMENT OF TRANSPORTATION	US 67 CROSS SECTIONS		F.A. RTE. 280	SECTION 81-11B-1,11B,11B-1,11B-2,11B,11B-1R	COUNTY ROCK ISLAND	TOTAL SHEETS 503	SHEET NO. 500
MODEL NAME = XSUS37.23	PLOT SCALE = 10.000' / 1"	DRAWN - DAP	REVISED -				SCALE:	SHEET NO. OF SHEETS	STA. 63+50.00 TO STA. 64+00.00	CONTRACT NO. 64815	
	PLOT DATE = 07/26/2010	CHECKED - DES	REVISED -								
		DATE = 07/23/10	REVISED -								