


FINAL	SURVEYED	BY	DATE
SURVEY	PLOTTED		
NOTE BOOK	AREA		
NO.	AREAS CHECKED		

ORIGINAL	SURVEY	BY	DATE
SURVEY	PLOTTED		
NOTE BOOK	AREA		
NO.	AREAS CHECKED		

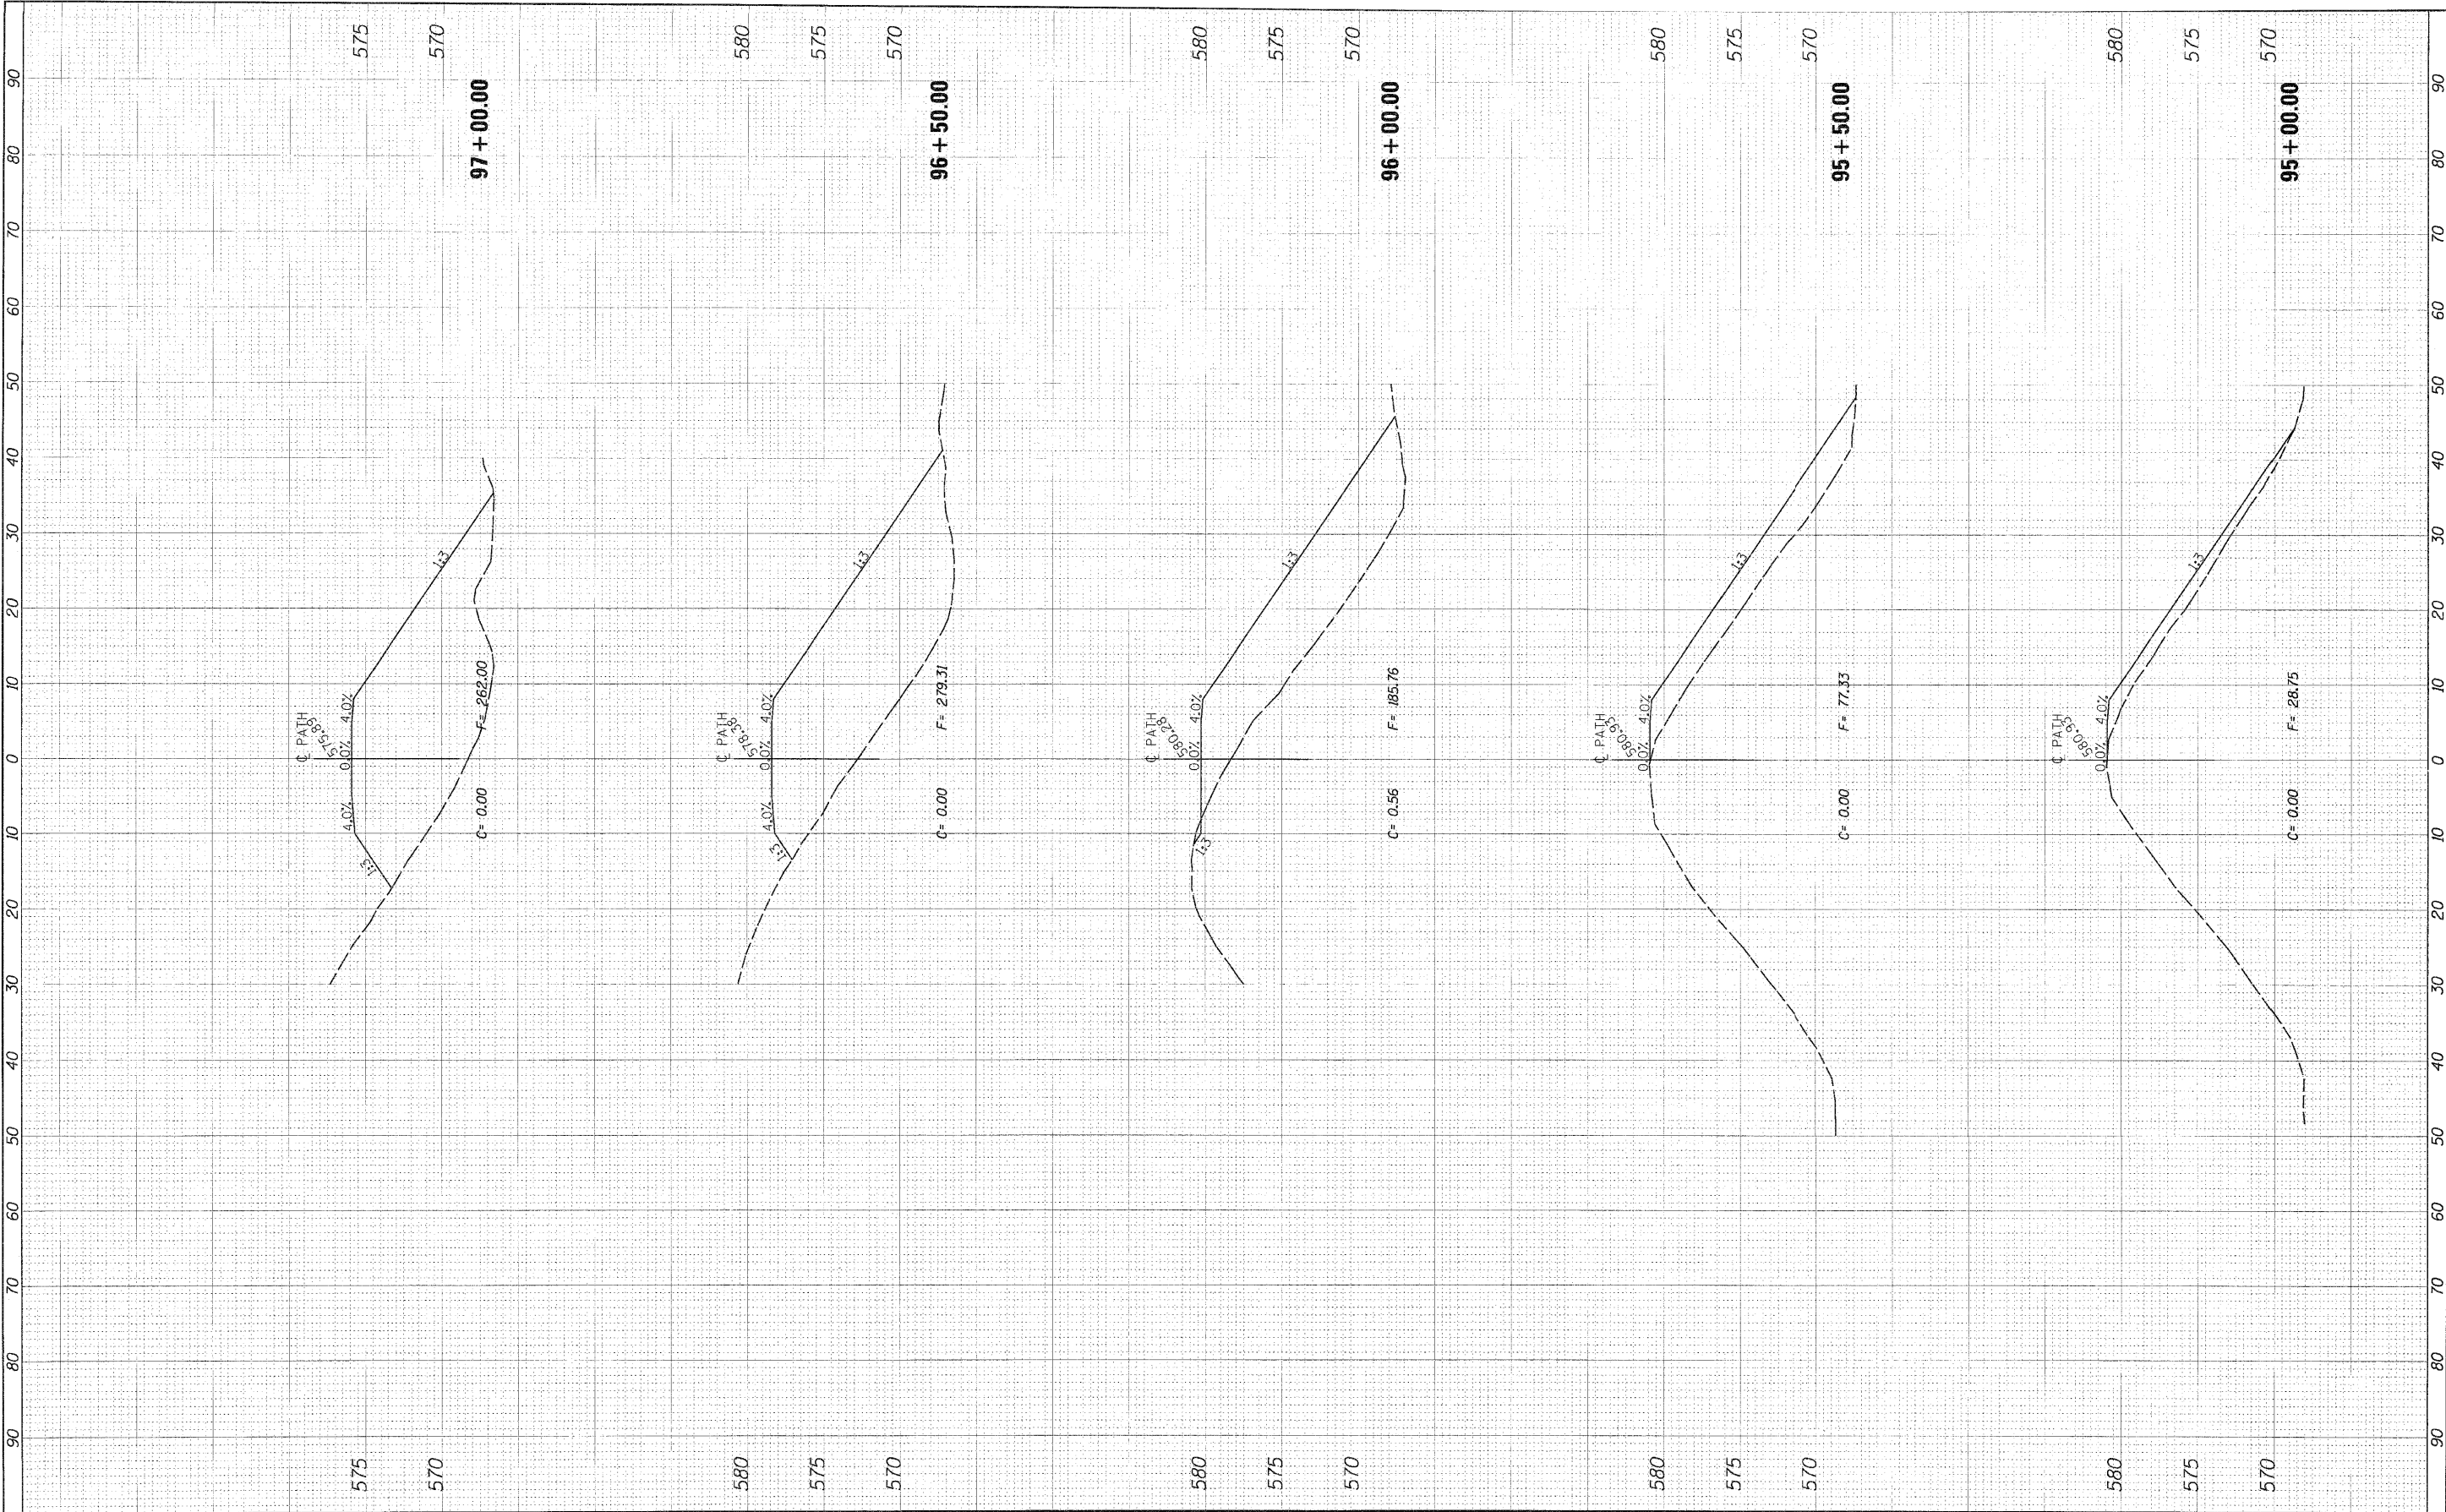

FILE NAME = c:\pwise\work\do_not_delete\dms13674\0264810\pwise\BIKE.dgn	USER NAME = Hlsau2011	DESIGNED - CRC	REVISED -	STATE OF ILLINOIS DEPARTMENT OF TRANSPORTATION	MILL CREEK BIKE PATH CROSS SECTIONS				F.A. RTE.	SECTION	COUNTY	TOTAL SHEETS	SHEET NO.
		DRAWN - JDM	REVISED -						280	81-11B-1,11B-2,11B-3,11B-4	ROCK ISLAND	503	501
	PLT SCALE = 10.0000' = 1" = 10'	CHECKED - CRC	REVISED -						CONTRACT NO. 64815				
	PLT DATE = 07/23/10	DATE - 07/23/10	REVISED -						7 ILLINOIS FED. AID PROJECT 7				
				SCALE: 1" = 10'	SHEET NO.	OF	SHEETS	STA. 95+00.00	TO STA. 97+00.00				