


FINAL	SURVEYED	BY	DATE
SURVEY	PLOTTED		
NOTE BOOK	AREAS		
NO.	AREAS		

ORIGINAL	SURVEYED	BY	DATE
NOTE BOOK	PLOTTED		
NO.	AREAS		
	AREAS		

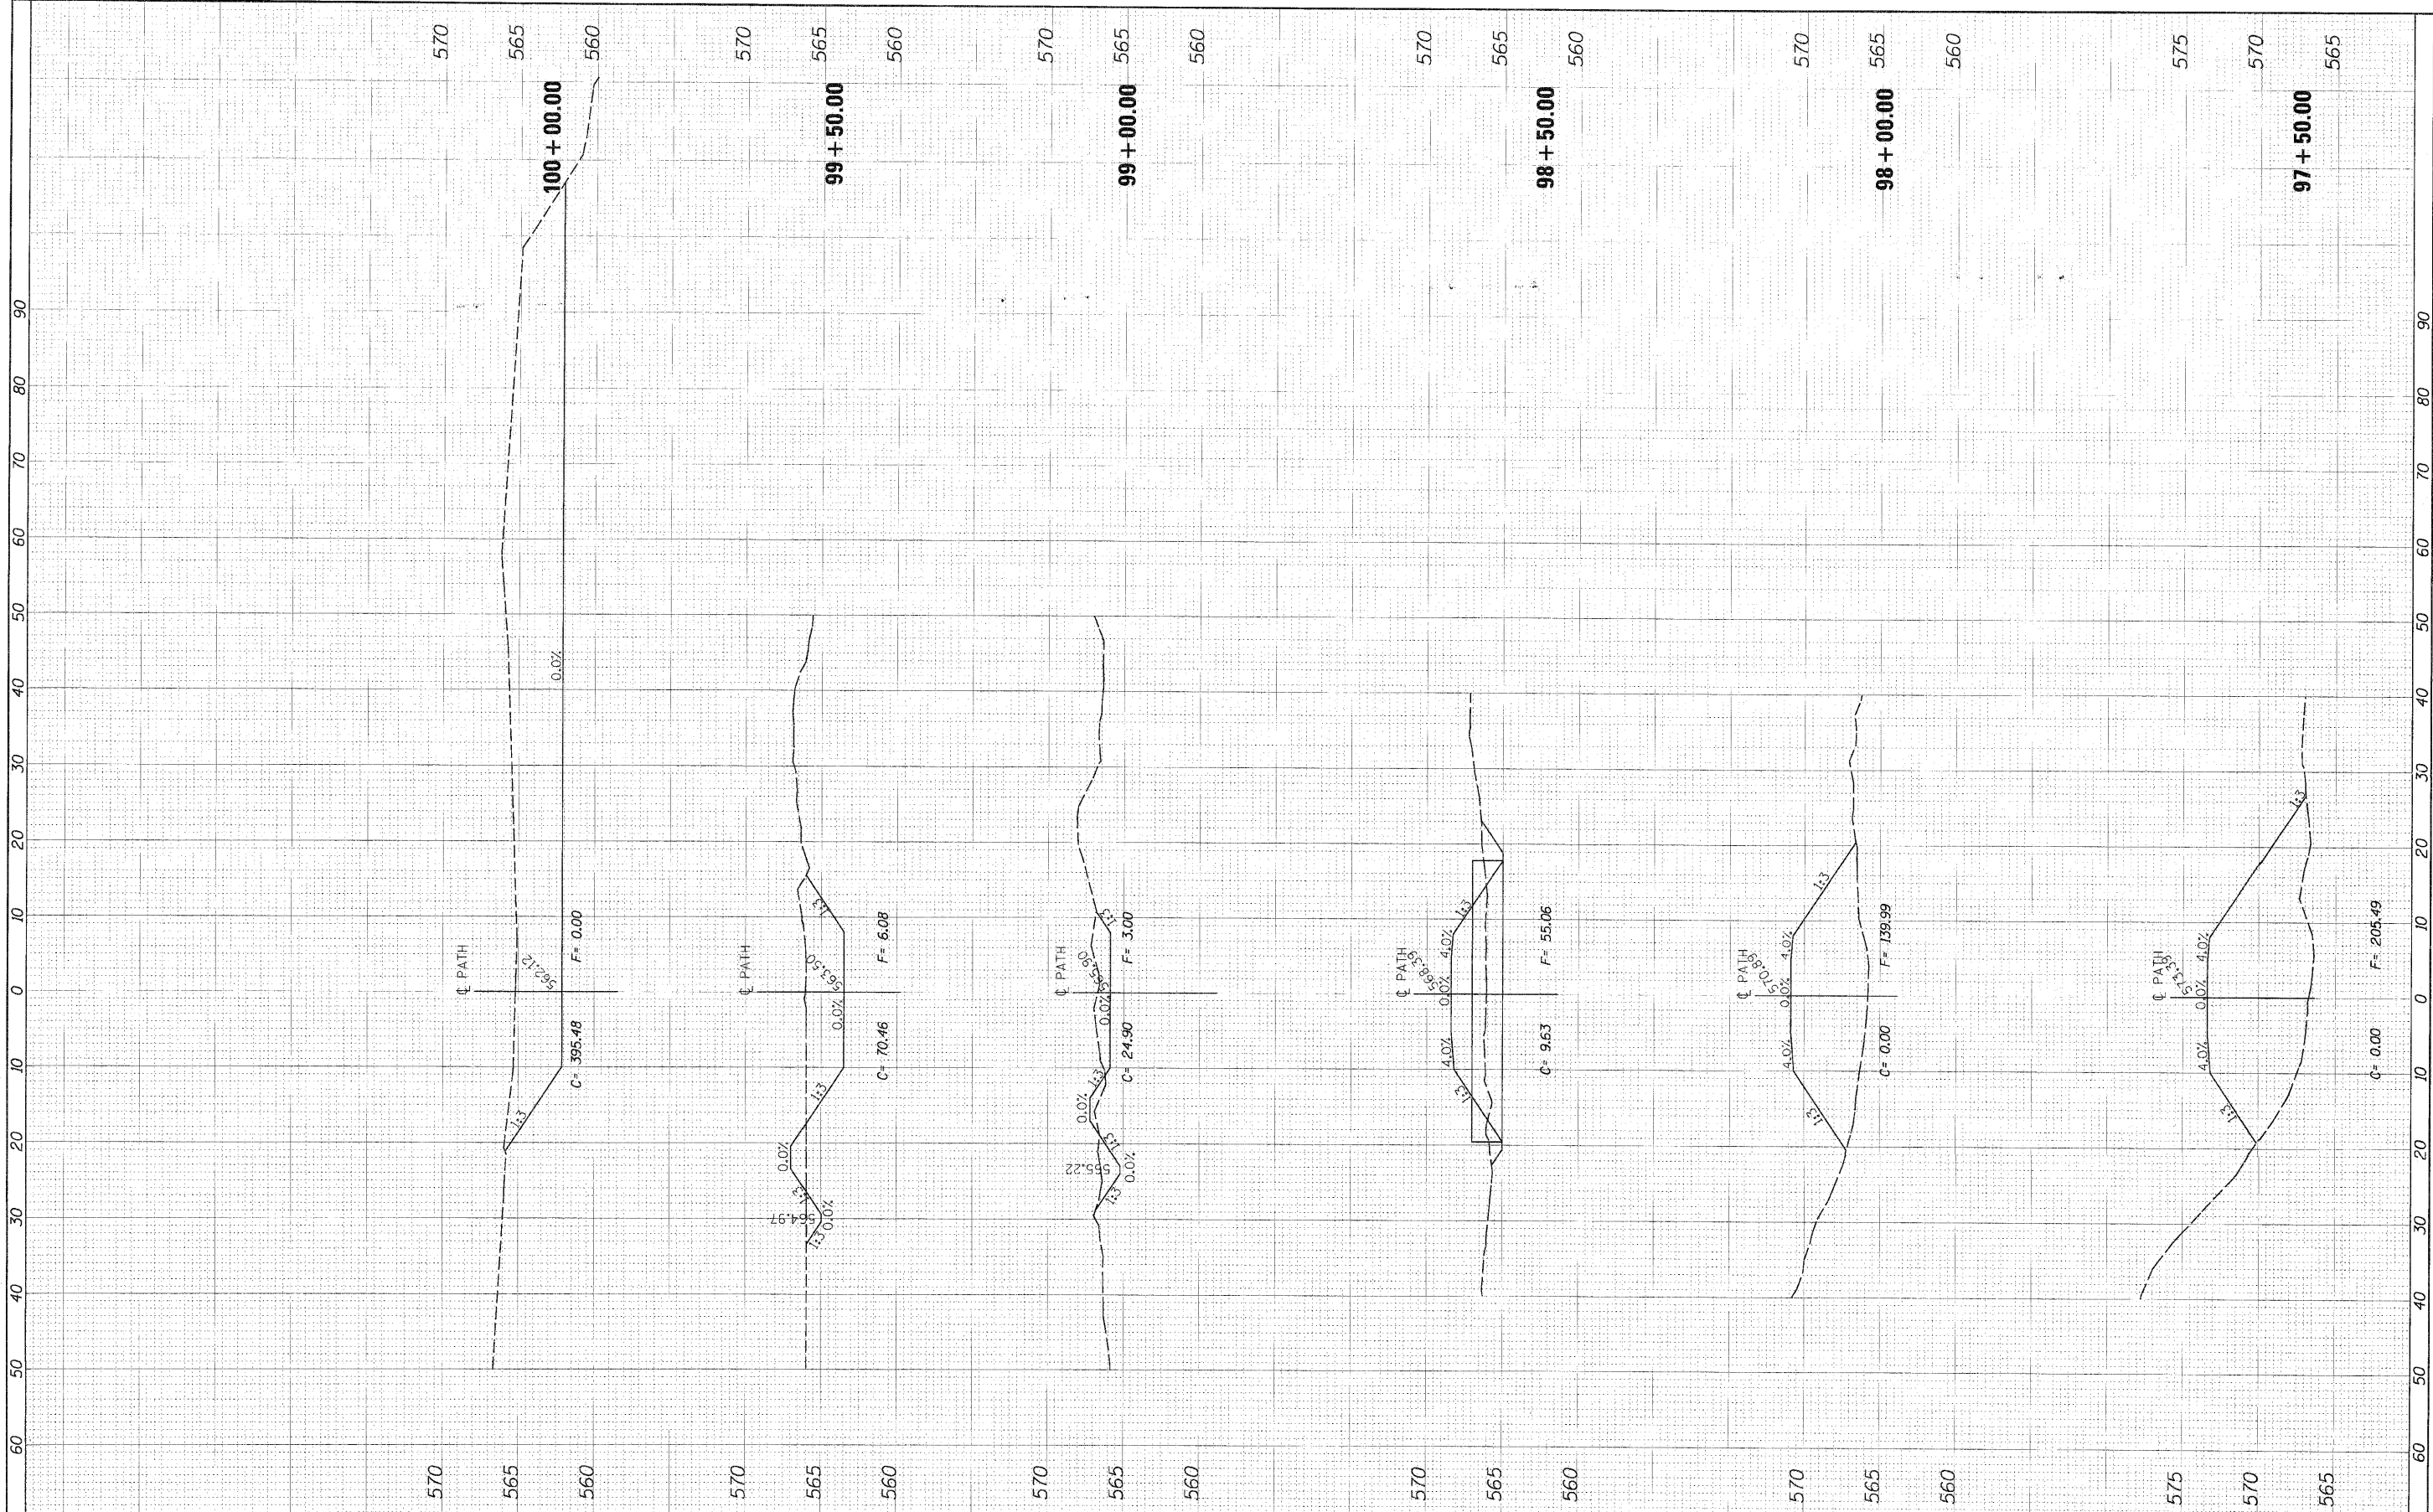

FILE NAME *		USER NAME = Huser2341	DESIGNED - CRC	REVISED -	STATE OF ILLINOIS DEPARTMENT OF TRANSPORTATION	MILL CREEK BIKE PATH CROSS SECTIONS				F.A. RTE.	SECTION	COUNTY	TOTAL SHEETS	SHEET NO.
c:\pwise\work\do\proj\delete\del3574\2264215-9		proj=BIKE.dgn	DRAWN - JDM	REVISED -		280	81-118-1,HB,HB-1,HB-2,VB,VB-1R	ROCK ISLAND	503	502				
PLOT SCALE = 1/8"=20' / 31.		CHECKED - CRC	REVISED -											
PLOT DATE = 07/22/2010		DATE = 07/23/10	REVISED -											
						SCALE: 1" = 10'	SHEET NO.	OF	SHEETS	STA. 97+50.00	TO STA. 100+00.00	CONTRACT NO. 64815		7 ILLINOIS FED. AID PROJECT 7