
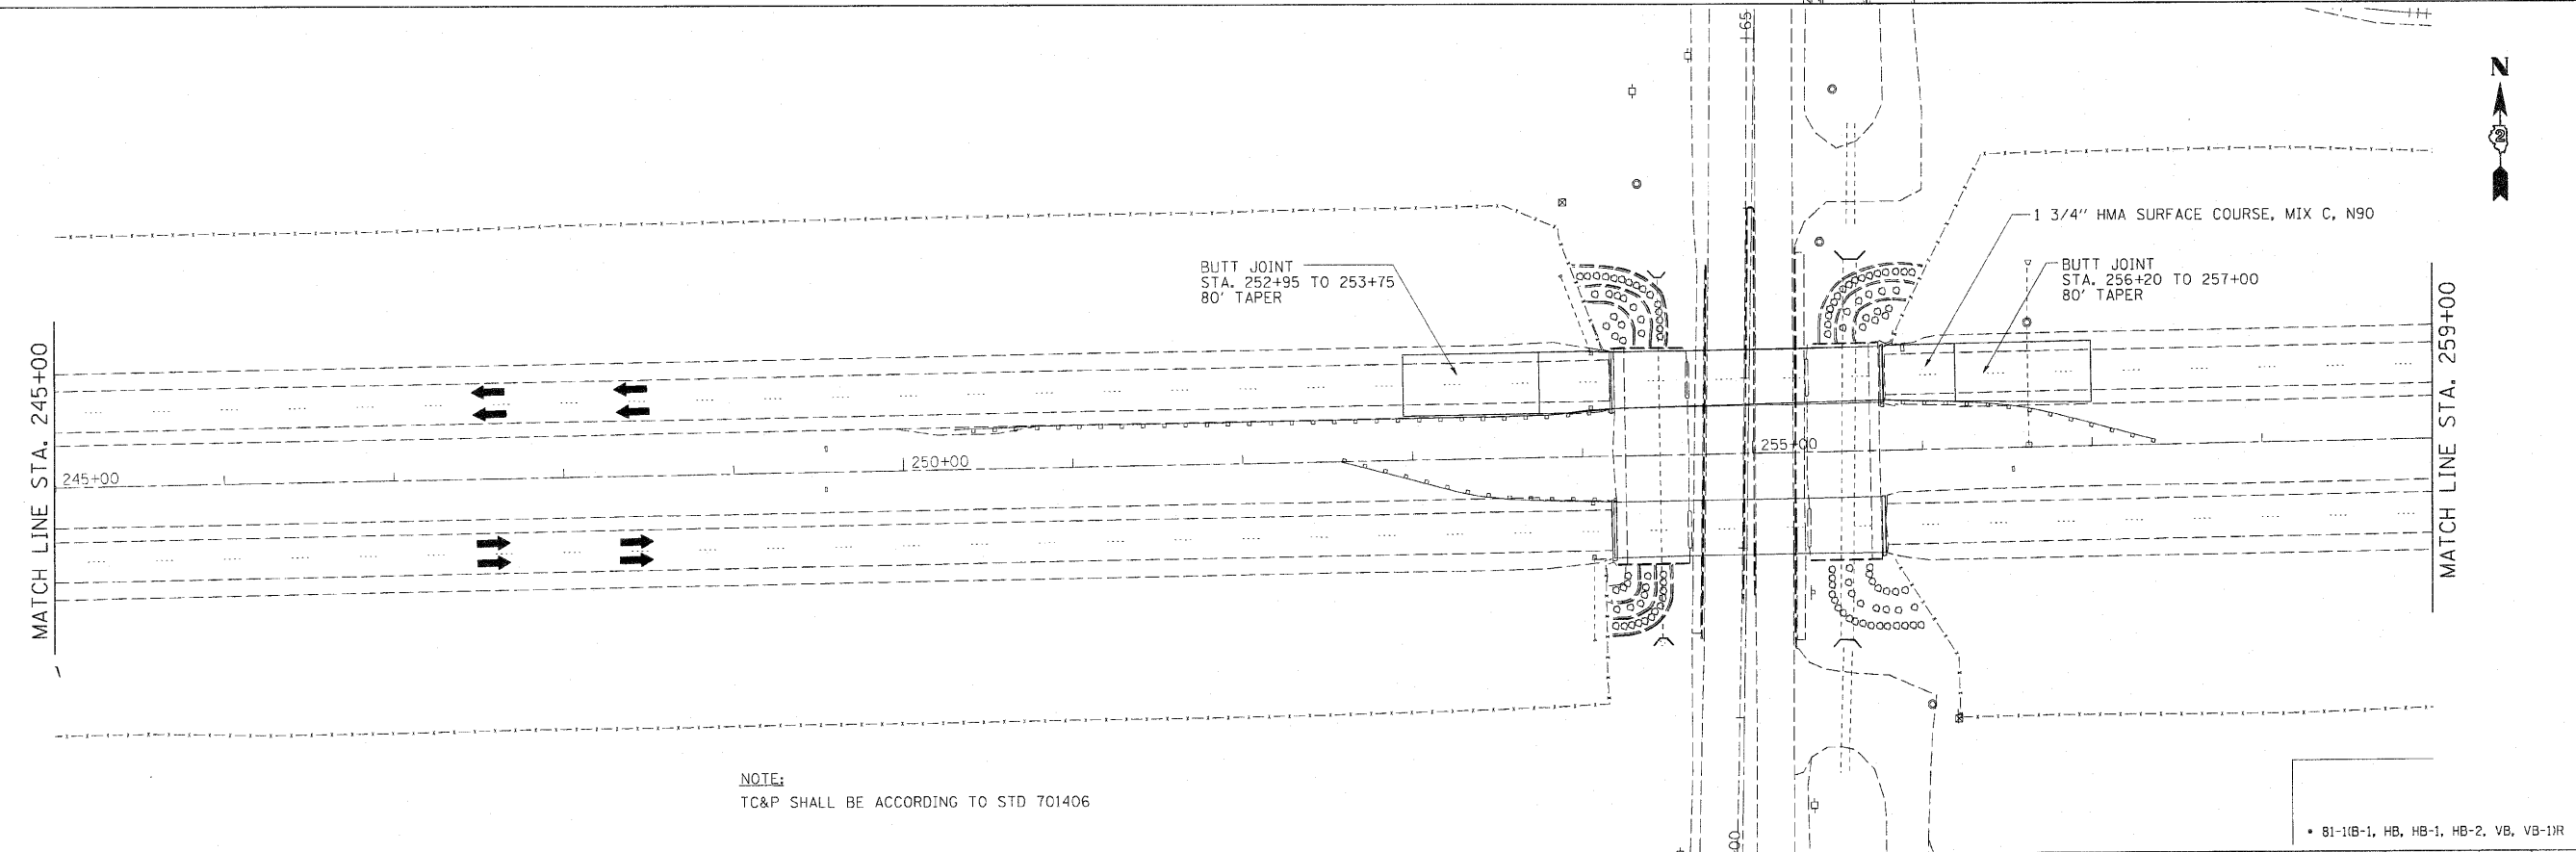


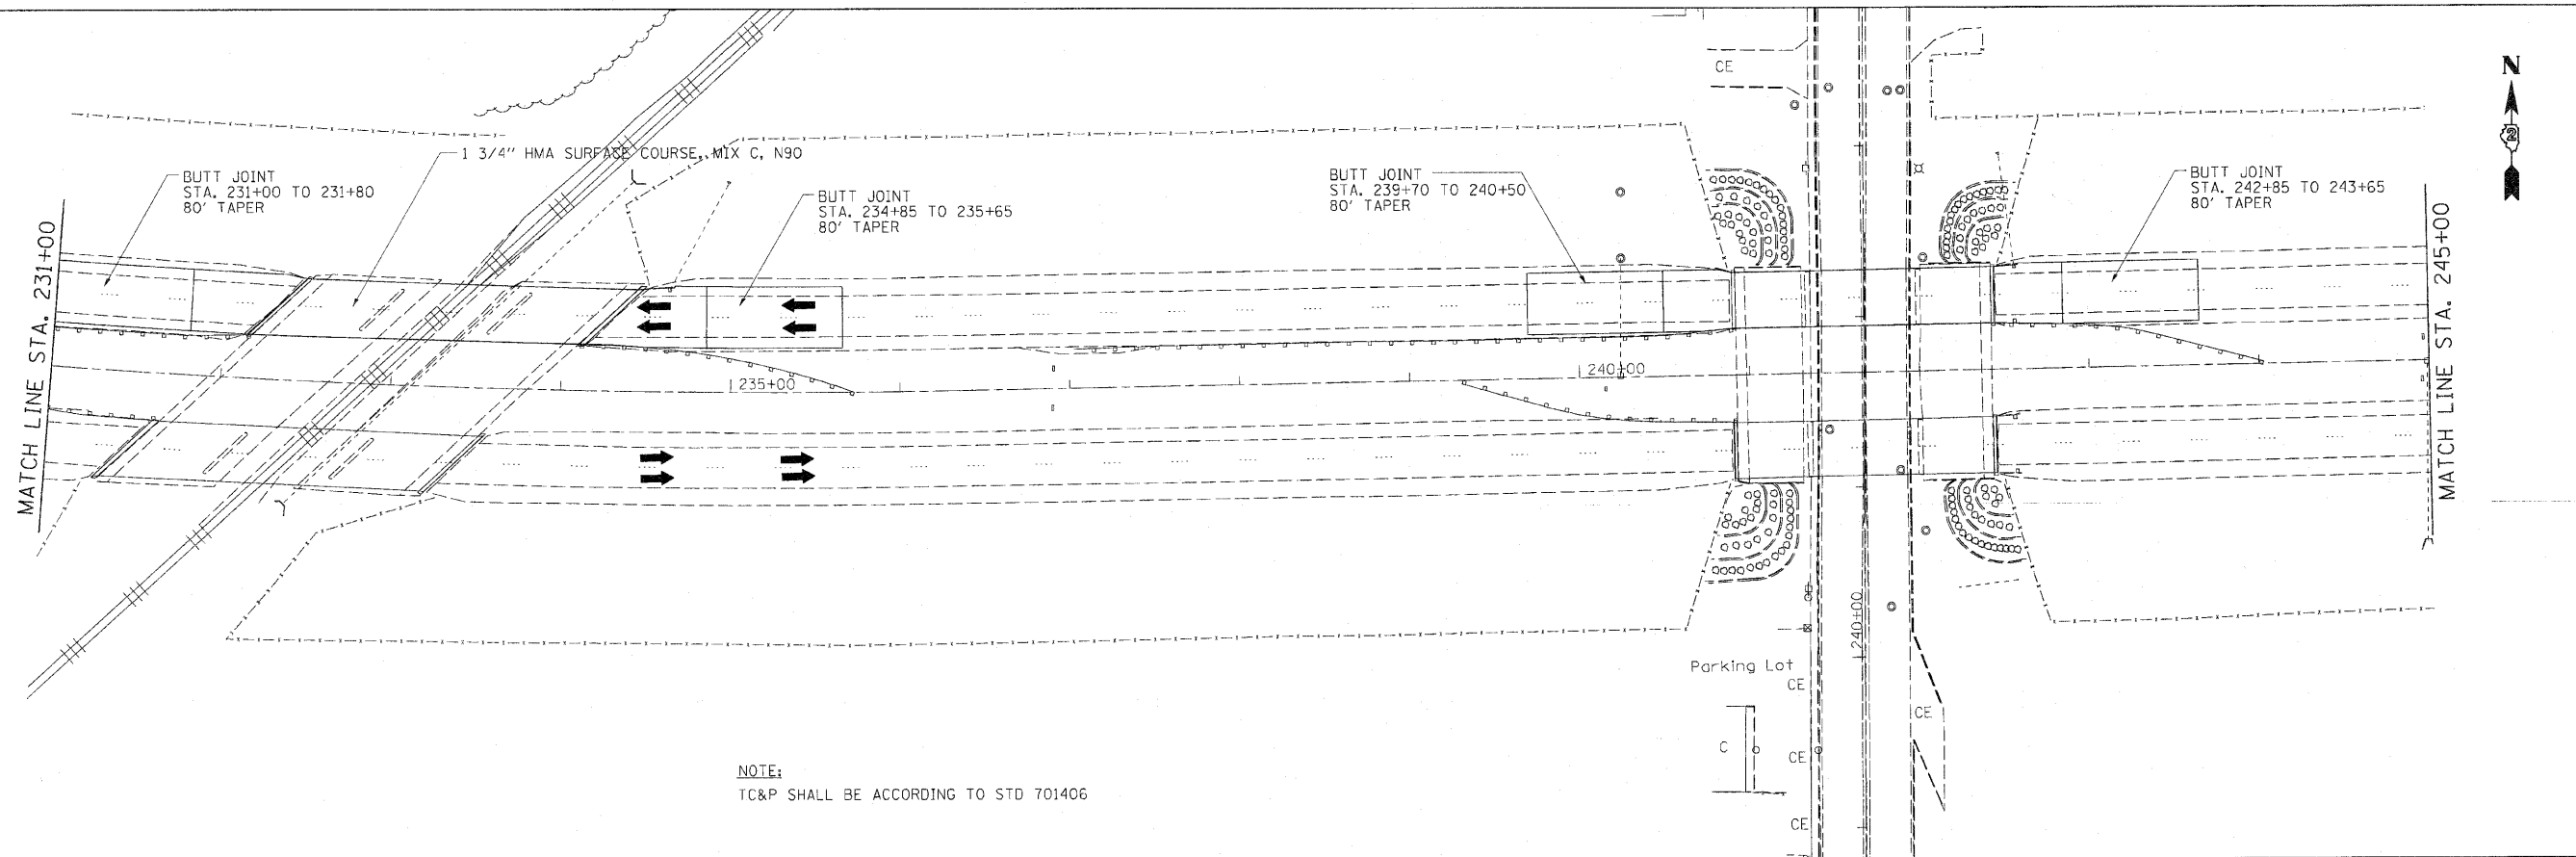

FILE NAME =	USER NAME = candermanee	DESIGNED -	REVISED -	STATE OF ILLINOIS DEPARTMENT OF TRANSPORTATION	I - 280 PRE-STAGE PLAN "C"	F.A.T RTE.	SECTION	COUNTY	TOTAL SHEETS	SHEET NO.
c:\pwork\pwork\candermanee\08179717	204502-shi-staging.dgn	DRAWN -	REVISED -			280	.	ROCK ISLAND	503	62A
	PLOT SCALE = 5/11/95 1/4 IN.	CHECKED -	REVISED -							CONTRACT NO. 64815
	PLOT DATE = Fri Sep 03 16:38:41 2010	DATE -	REVISED -			SCALE:	SHEET NO.	OF	SHEETS	STA.

• 81-11B-1, HB, HB-1, HB-2, VB, VB-1/R