



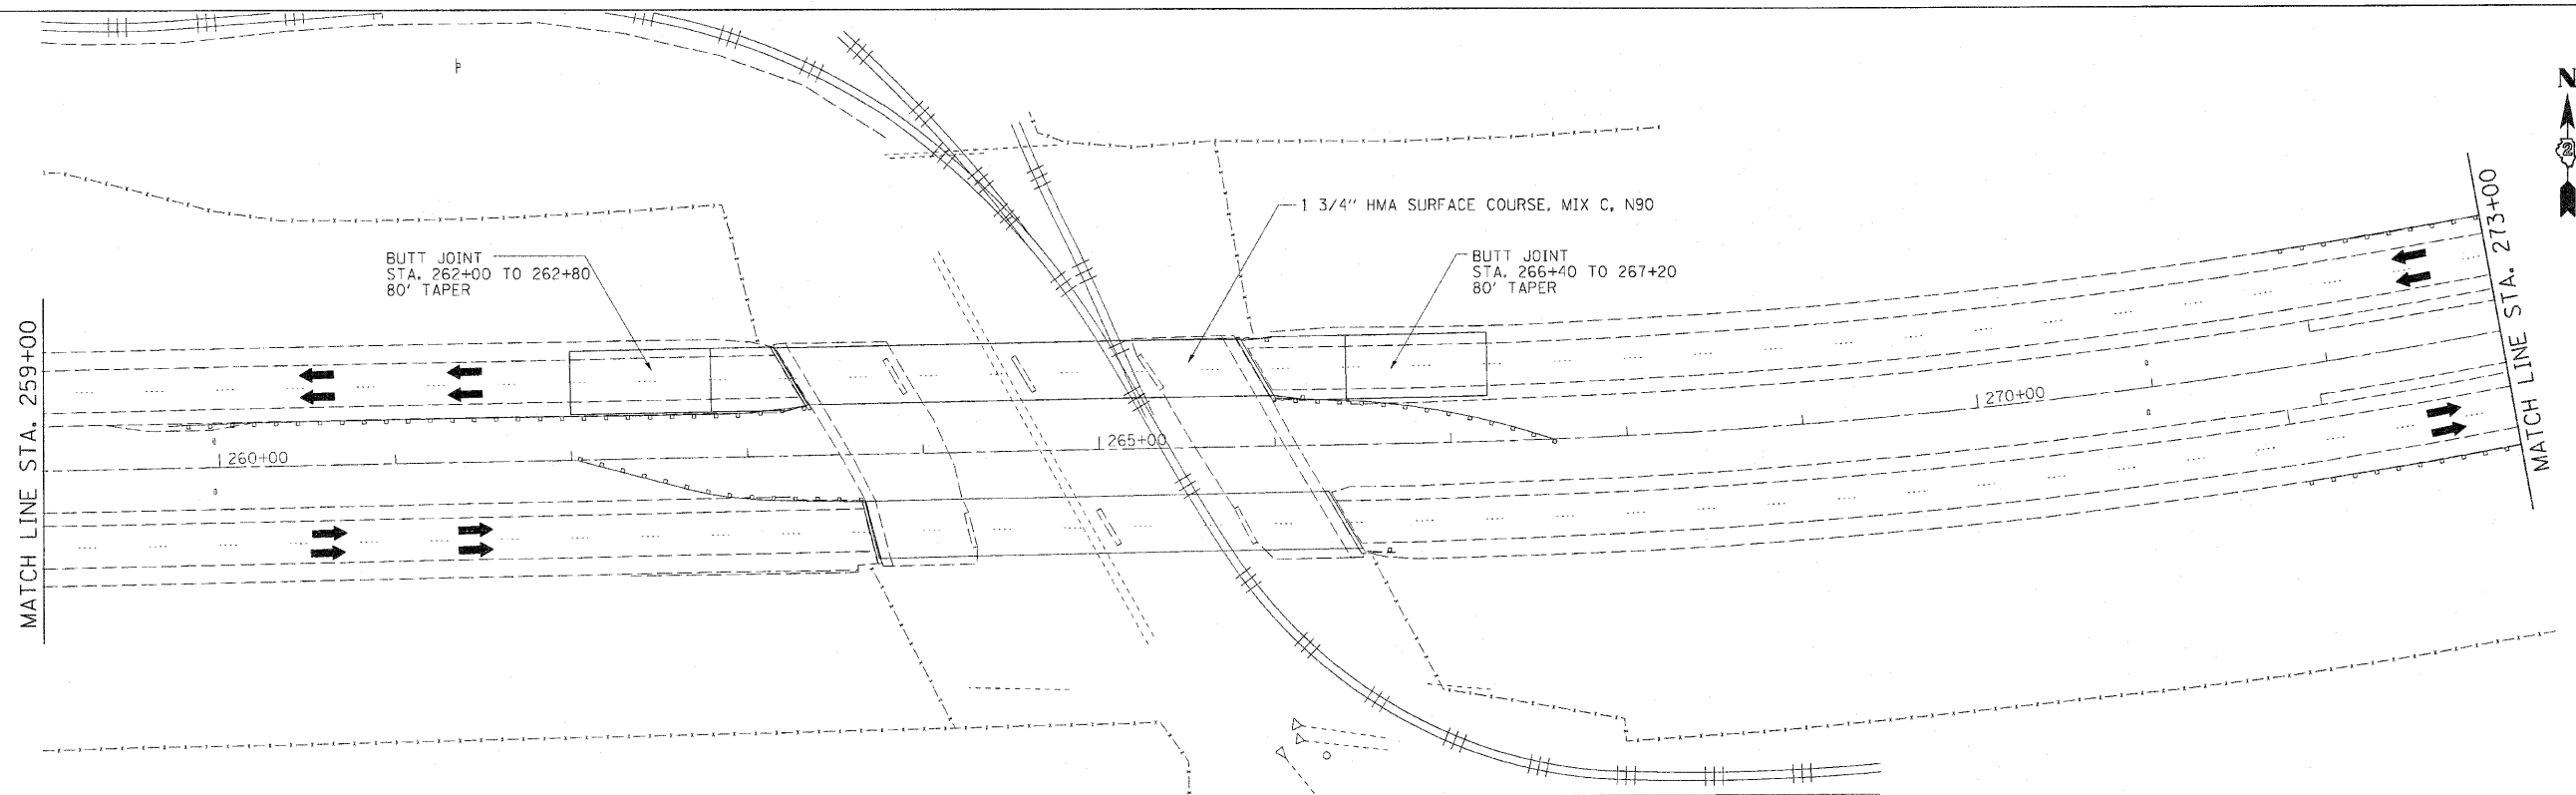

NOTE:
TC&P SHALL BE ACCORDING TO STD 701406

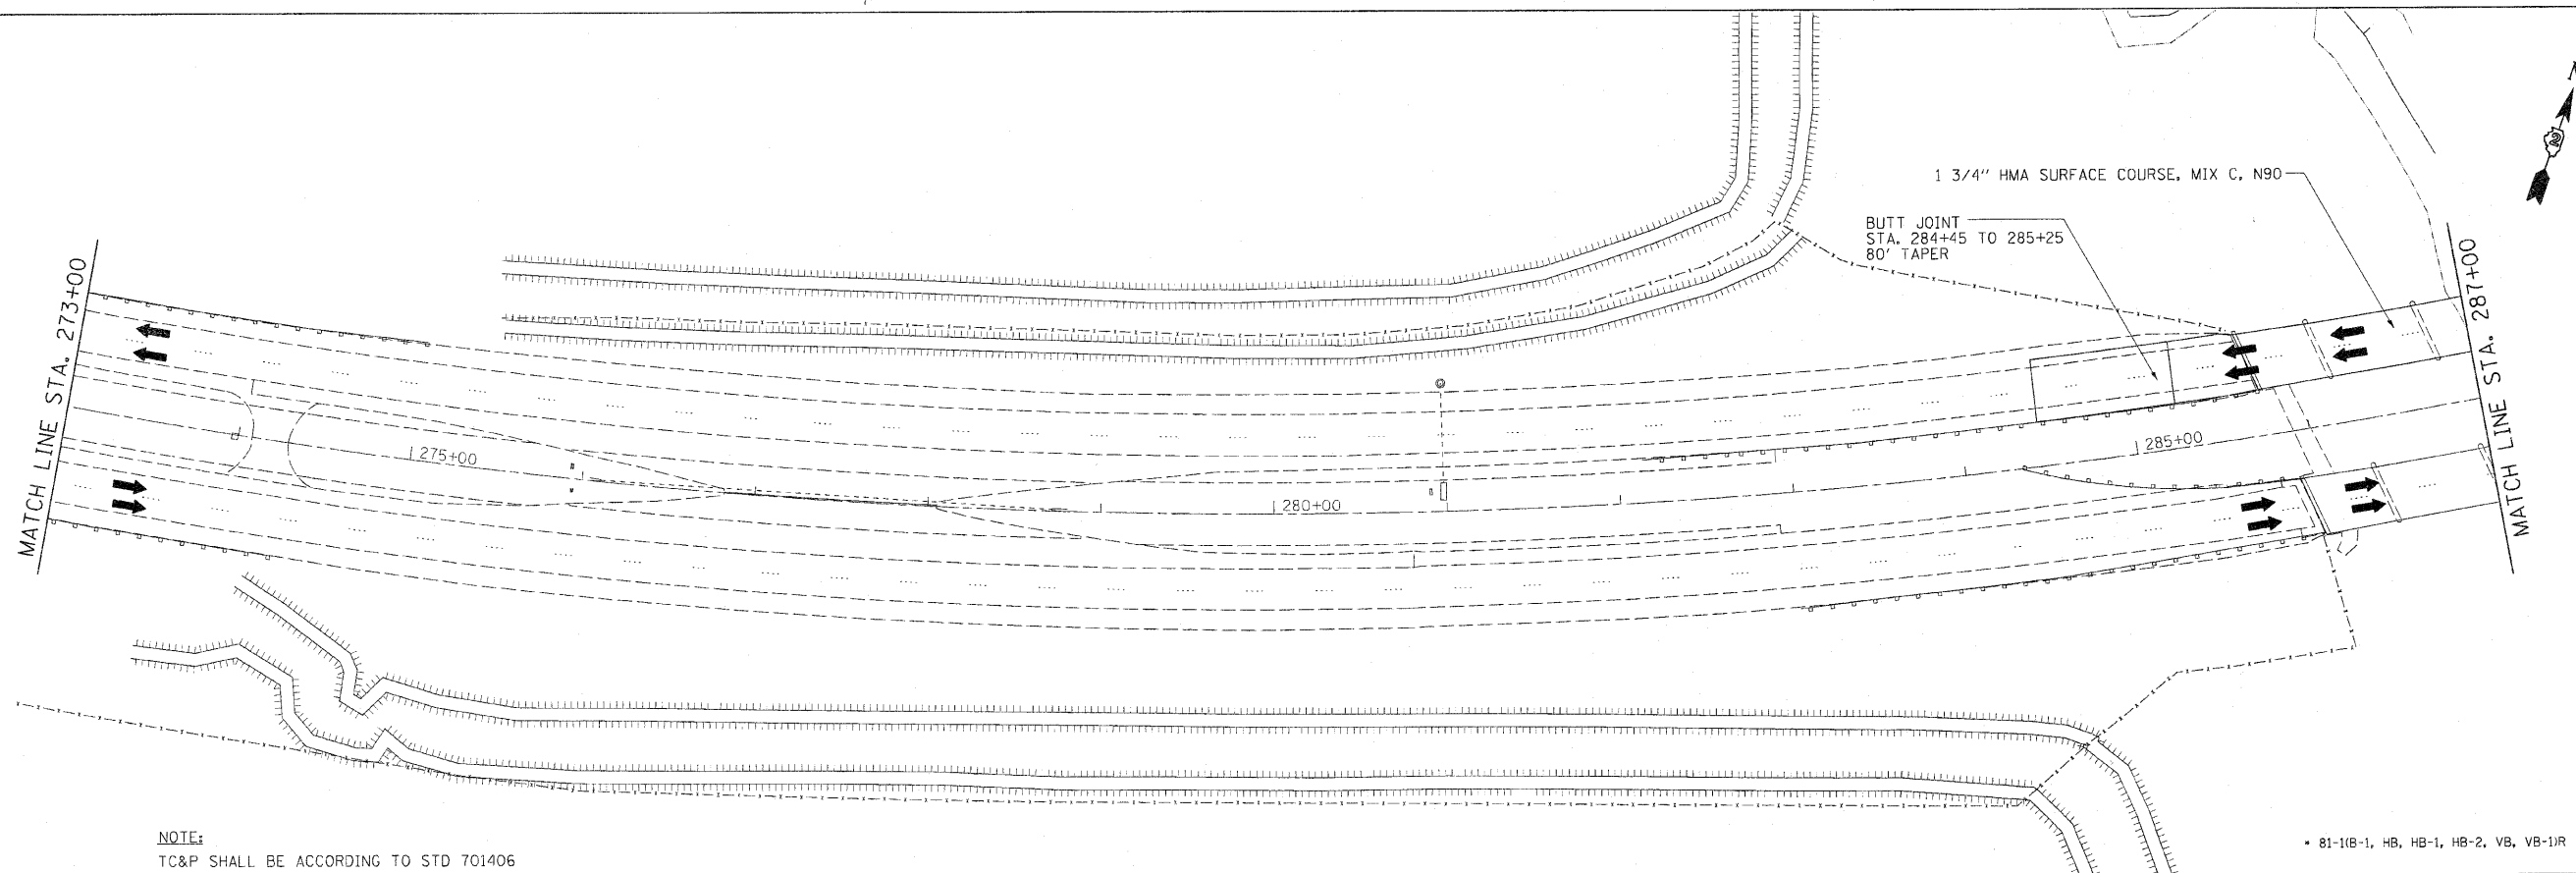

NOTE:
TC&P SHALL BE ACCORDING TO STD 701406

• 81-11B-1, HB, HB-1, HB-2, VB, VB-1/R

FILE NAME =	USER NAME = candermanee	DESIGNED -	REVISED -	STATE OF ILLINOIS DEPARTMENT OF TRANSPORTATION	I - 280 PRE-STAGE PLAN "C"	F.A.I	SECTION	COUNTY	TOTAL	SHEET
ca\pw\work\p\idots\candermanee\id8179717	284602-shs-staging.dgn	DRAWN -	REVISED -			RTE.			SHEETS	NO.
	PLOT SCALE = 5/11/95 1/2 IN.	CHECKED -	REVISED -			280	.	ROCK ISLAND	503	62B
	PLOT DATE = Fri Sep 03 16:33:33 2010	DATE -	REVISED -			CONTRACT NO. 64815				
						ILLINOIS FED. AID PROJECT				
SCALE:		SHEET NO. OF SHEETS STA. TO STA.								