



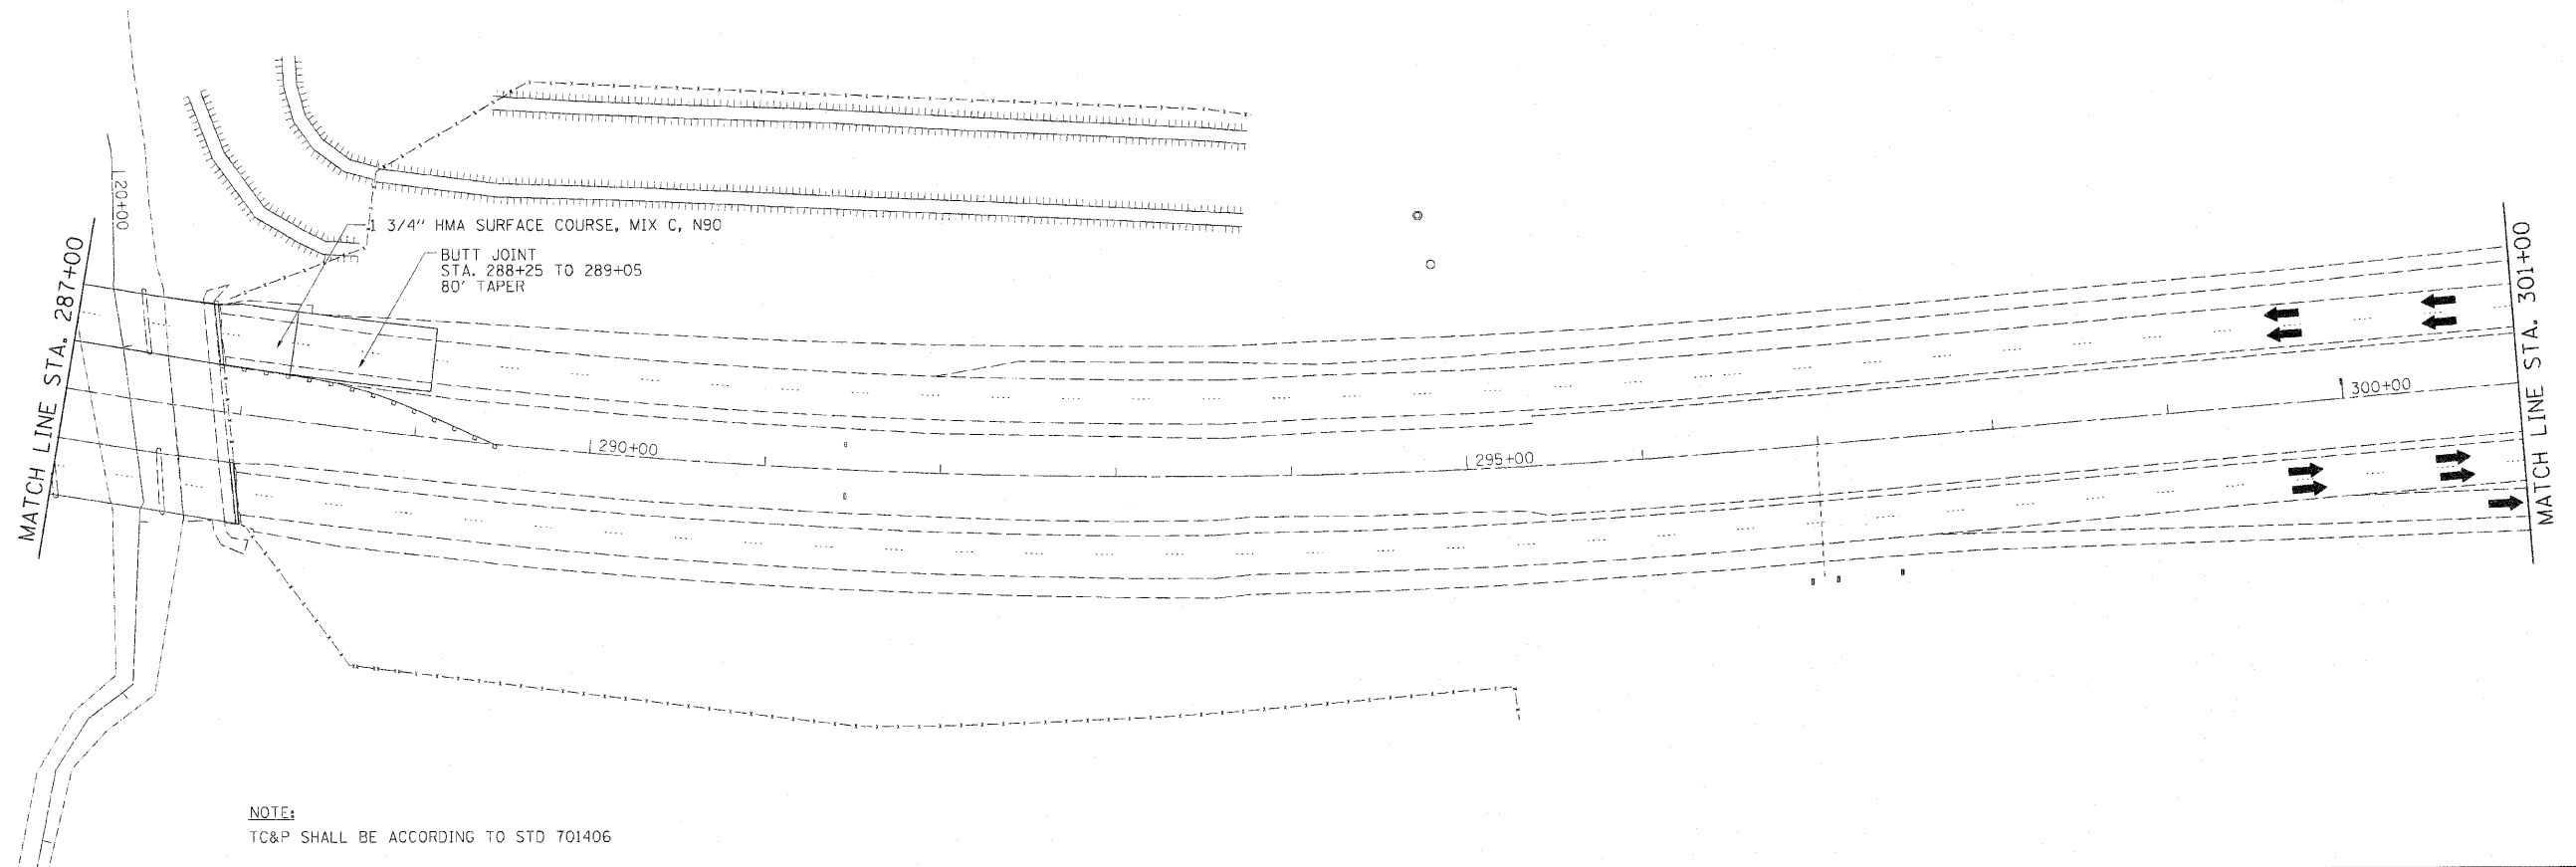

NOTE:
TC&P SHALL BE ACCORDING TO STD 701406

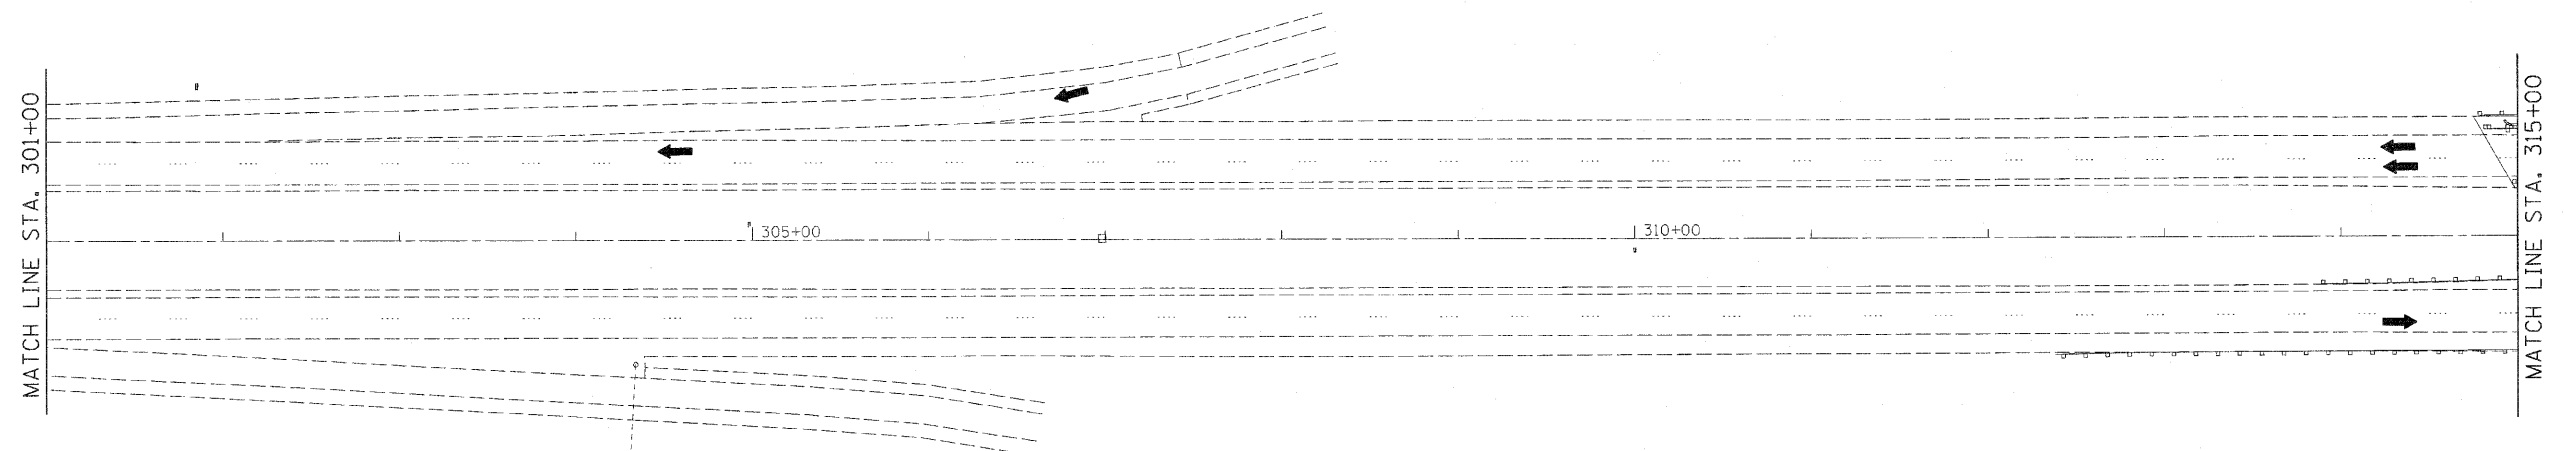

NOTE:
TC&P SHALL BE ACCORDING TO STD 701406

• 81-10B-1, HB, HB-1, HB-2, VB, VB-1JR

FILE NAME =	USER NAME = condemnees	DESIGNED -	REVISED -	STATE OF ILLINOIS DEPARTMENT OF TRANSPORTATION	I - 280 PRE-STAGE PLAN "C"	F.A.J RTE.	SECTION	COUNTY	TOTAL SHEETS	SHEET NO.
c:\p\work\p\ridot\condemnees\ad0179717\0204502-shr-staging.dgn		DRAWN -	REVISED -				280	•	ROCK ISLAND	503
PLOT SCALE = 51.1985' / 1" IN.		CHECKED -	REVISED -			CONTRACT NO. 64815				
PLOT DATE = Fri Sep 03 16:38:21 2010		DATE -	REVISED -			ILLINOIS FED. AID PROJECT				
SCALE:		SHEET NO. OF SHEETS		STA. TO STA.						