
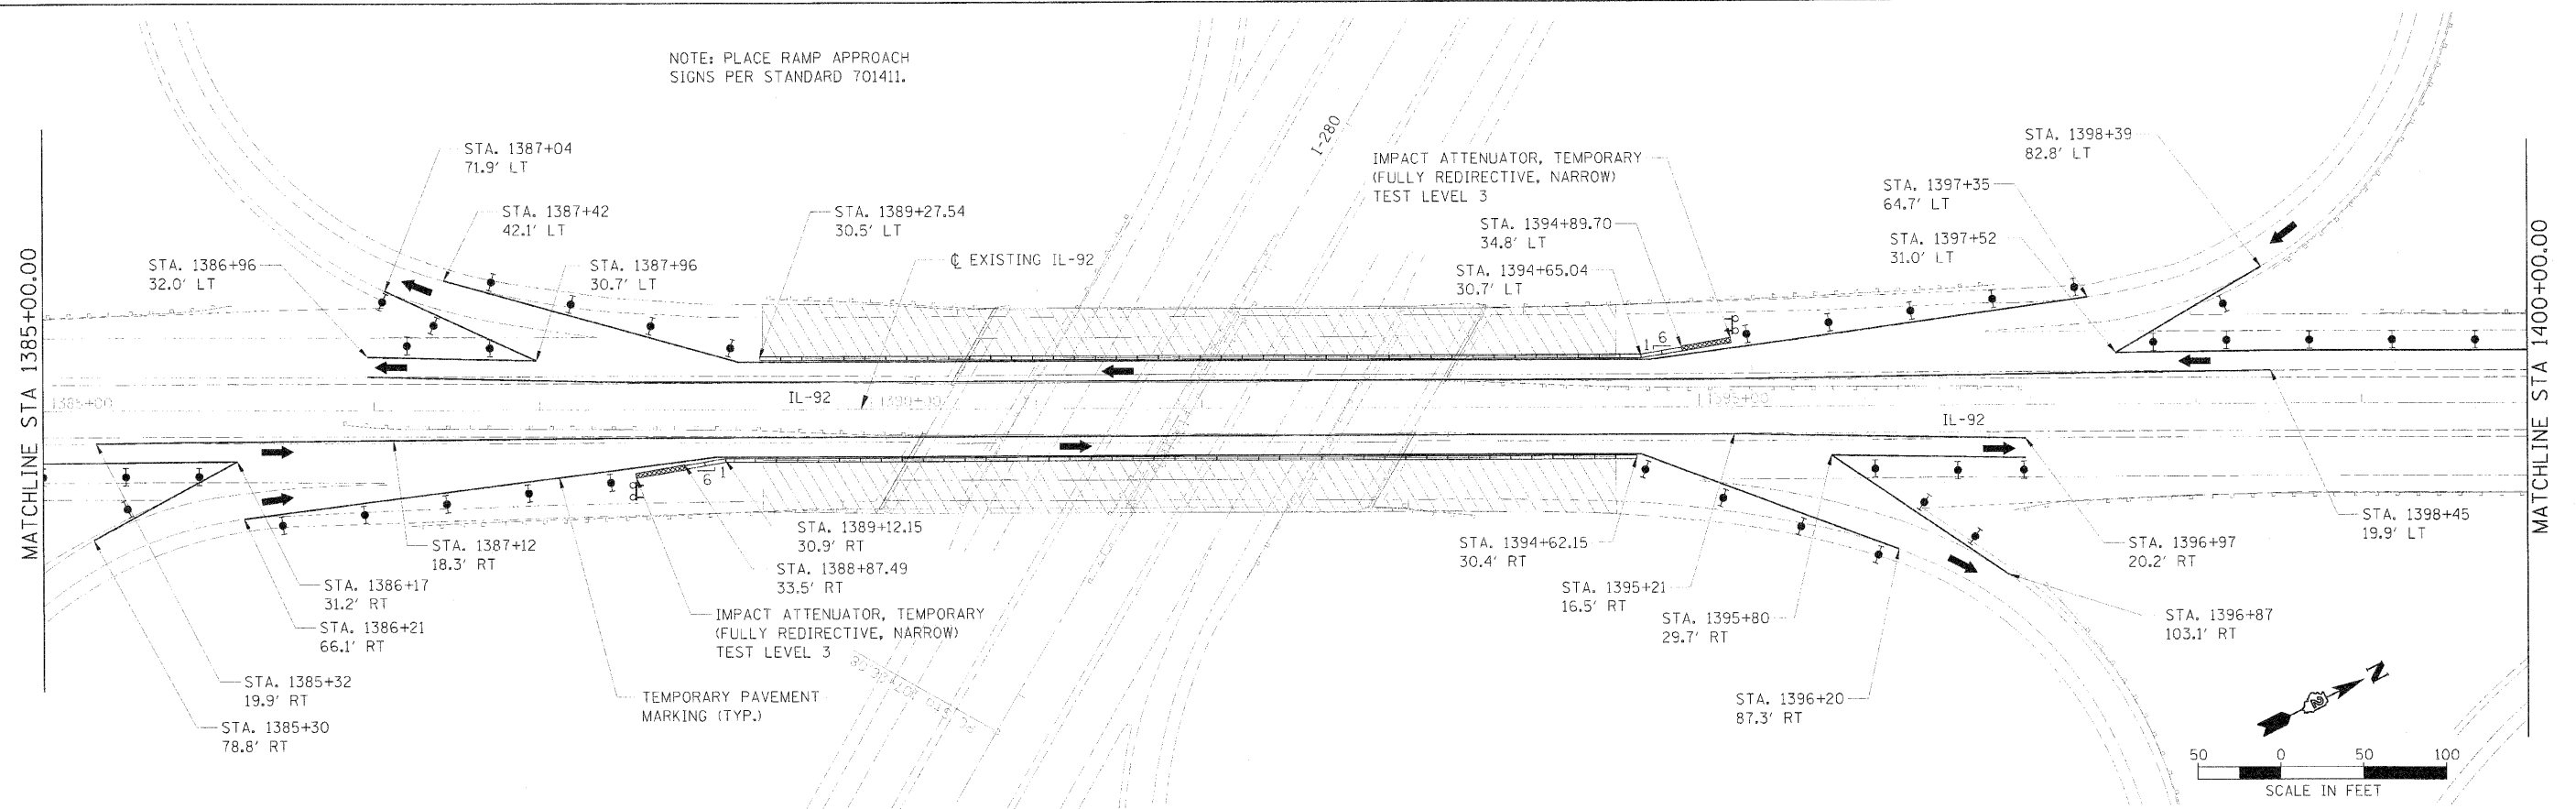


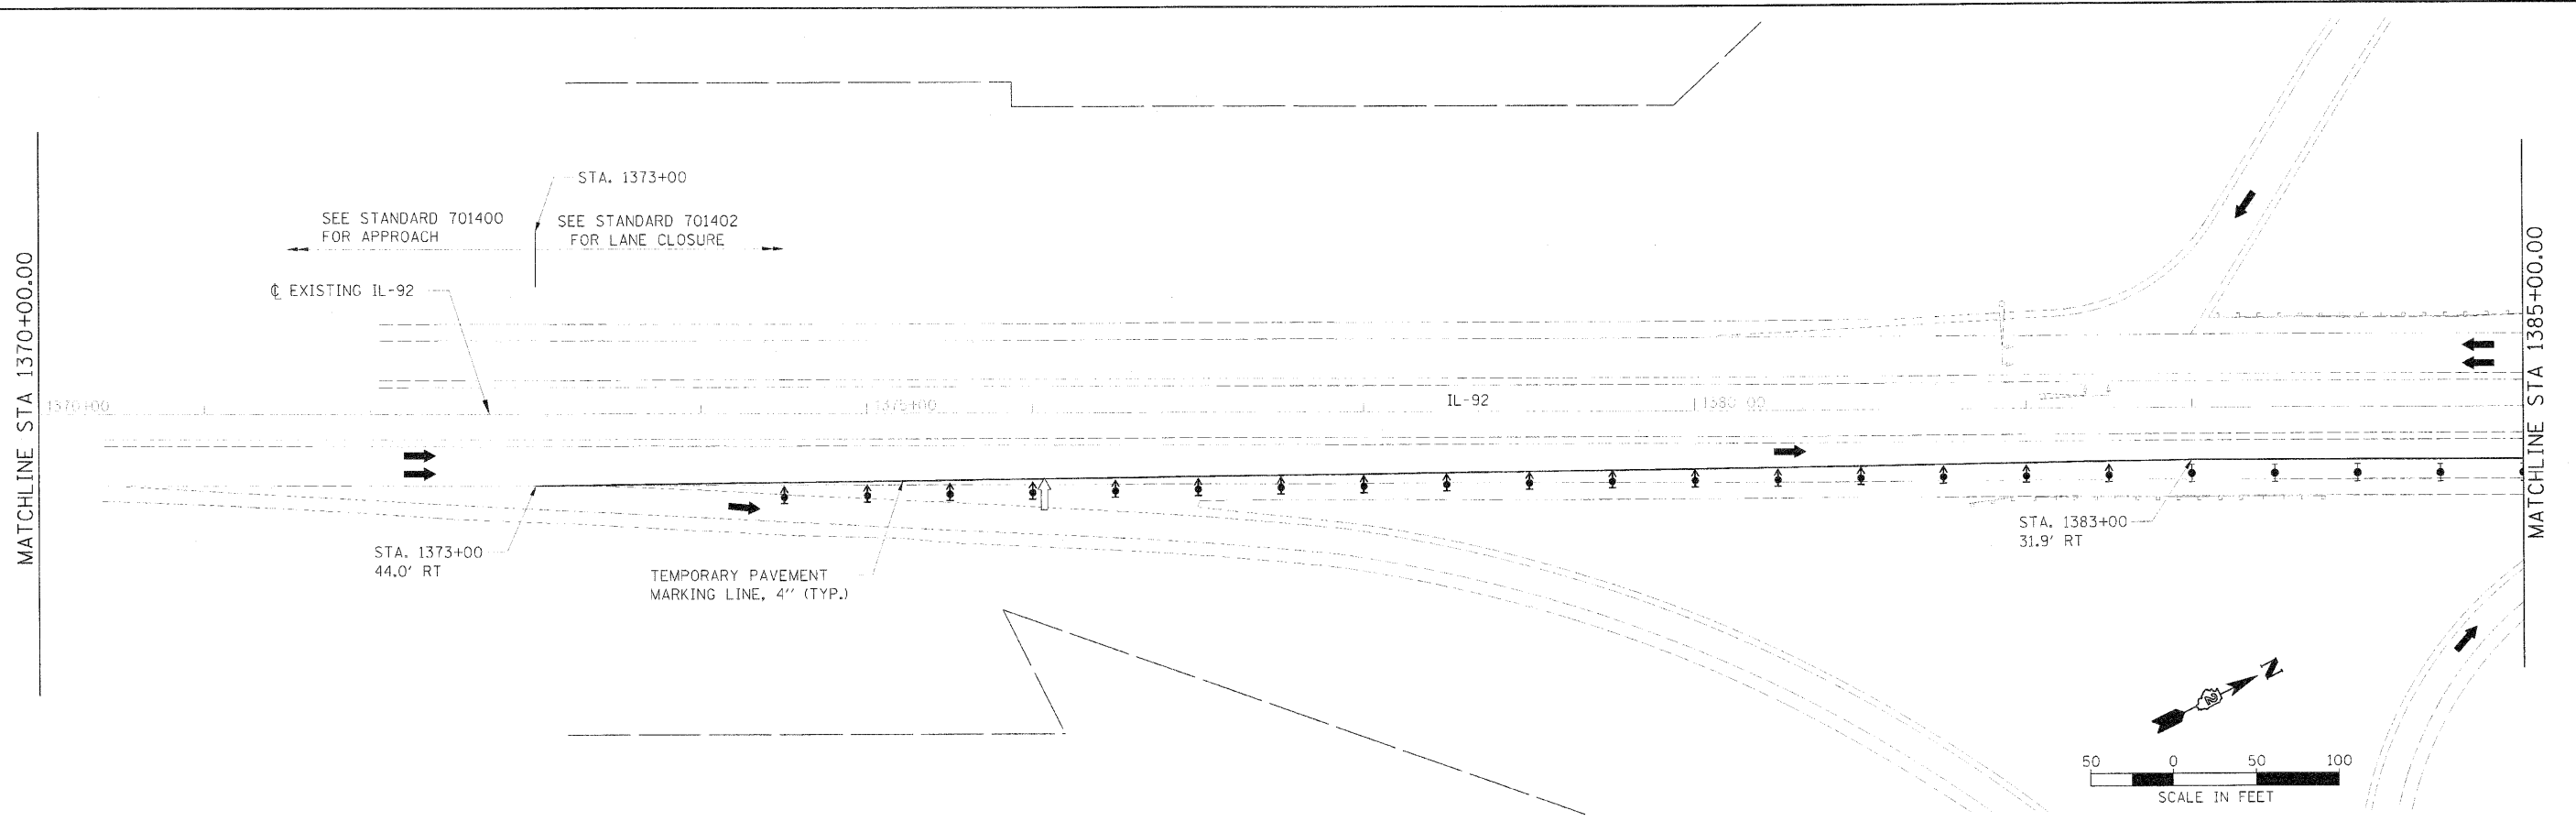

FILE NAME: 0254893
PROJECT NAME: I-280
PLCT: 2010-08-02 07:30:17
FILE: 0254893.DWG

DESIGNED: DPA
DRAWN: JDM
CHECKED: DPA
DATE: 07/23/10

REVISED: DPA
REVISED: JDM
REVISED: DPA
REVISED: DPA

STATE OF ILLINOIS
DEPARTMENT OF TRANSPORTATION

ILLINOIS ROUTE 92
STAGING PLANS
STAGE I PLAN

SCALE: 1" = 50' SHEET NO. OF SHEETS STA. 1370+00 TO STA. 1400+00

F.A.I. RTE.	SECTION	COUNTY	TOTAL SHEETS	SHEET NO.
280	81-11B-1,11B-1B-1,11B-2,11B-3,11B-4	ROCK ISLAND	503	64

CONTRACT NO. 64815
FED. ROAD DIST. NO. 7 ILLINOIS FED. AID PROJECT 7