
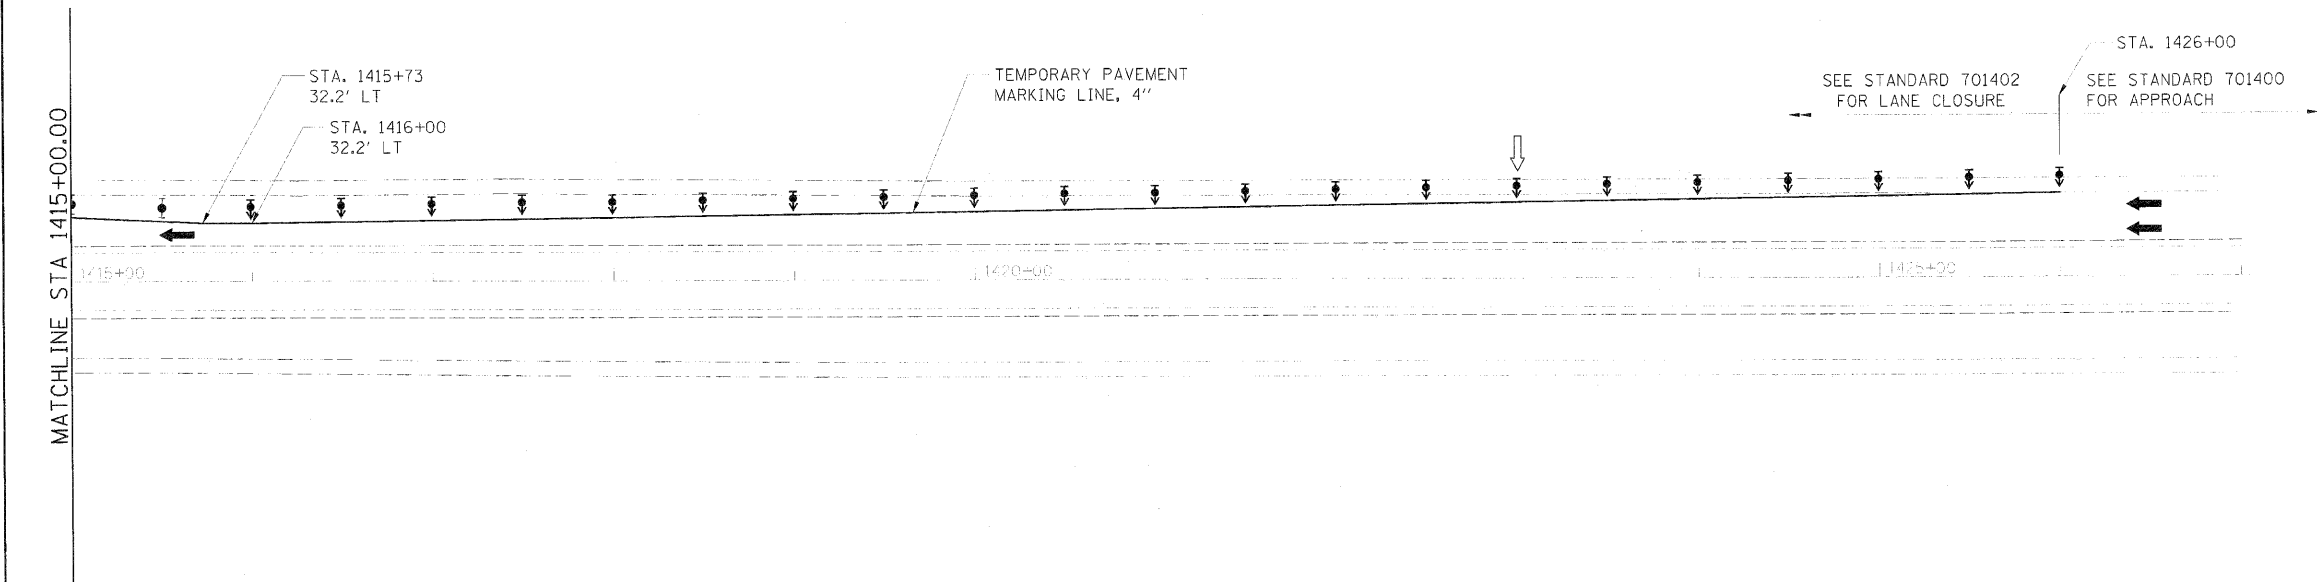


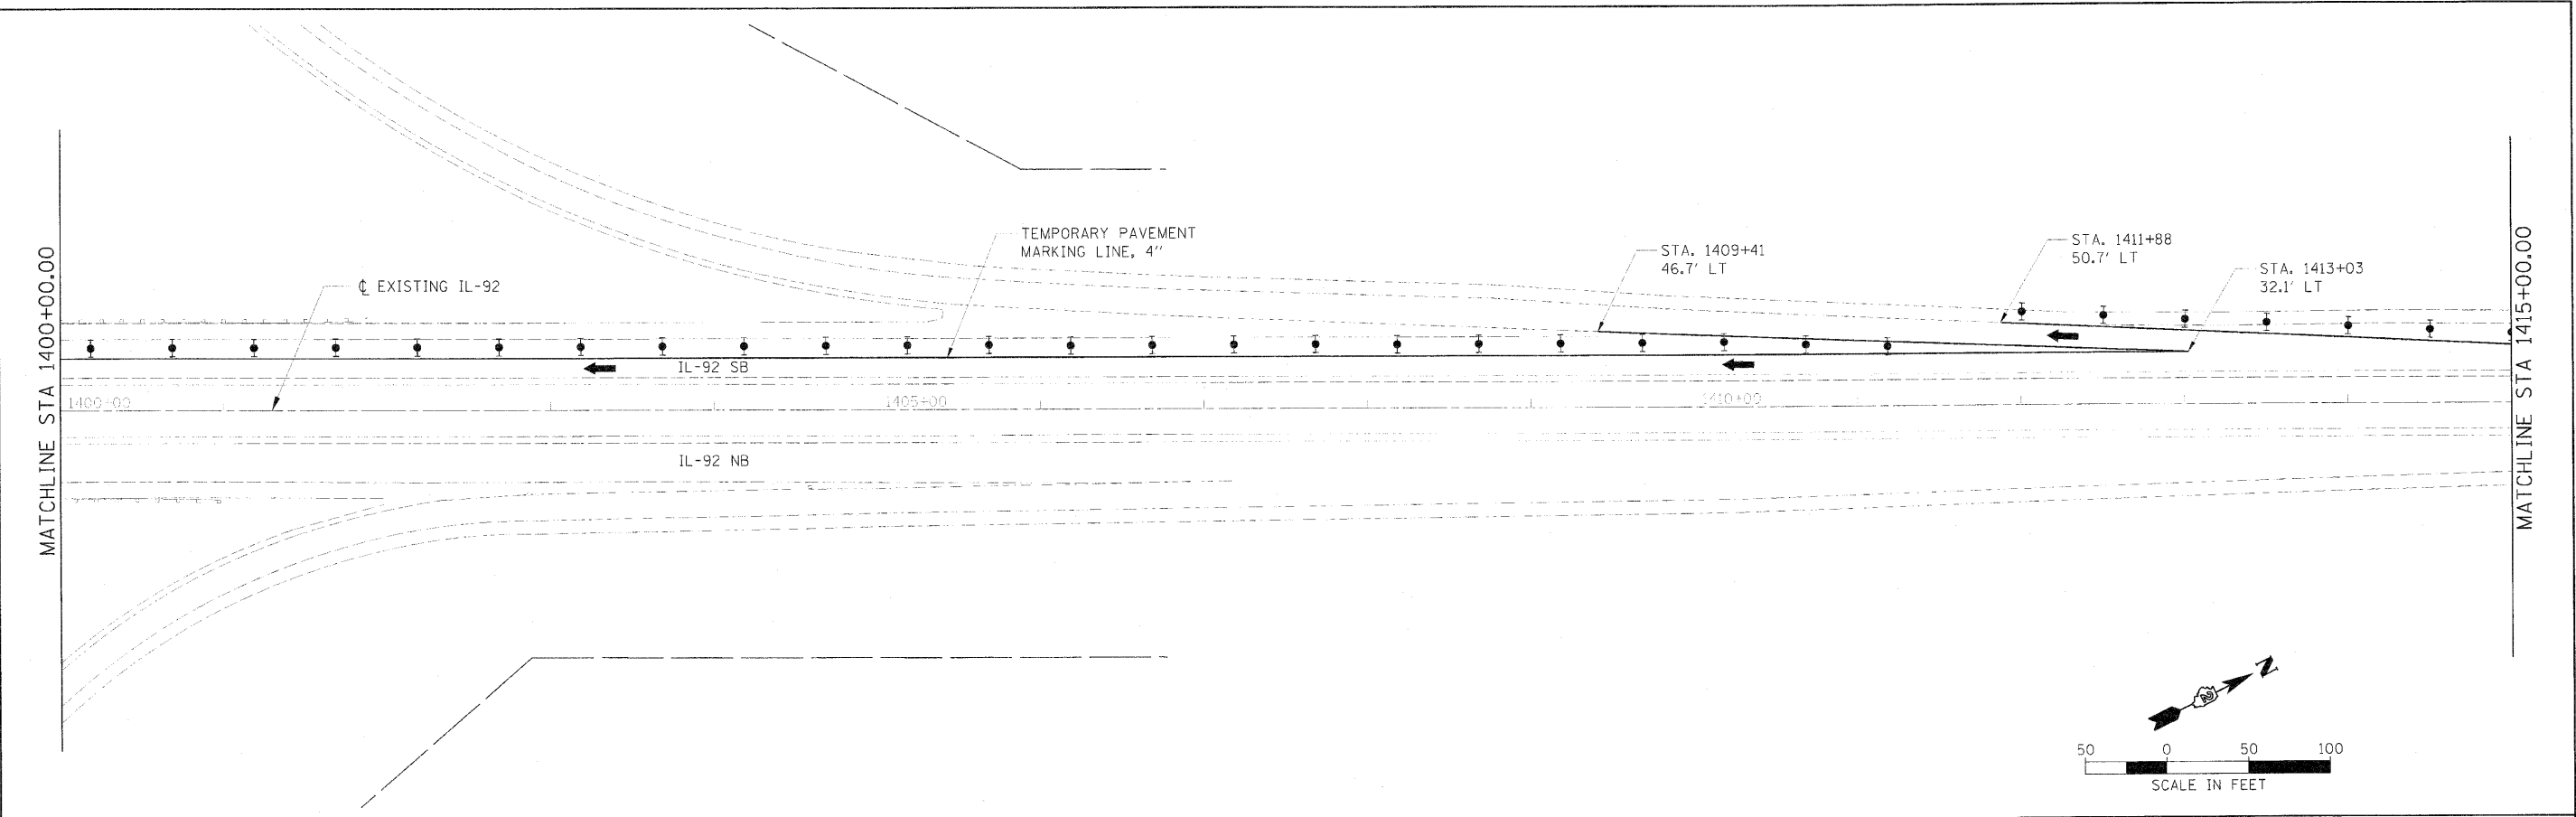

DATE	05/17/10
DRAWN	JDM
CHECKED	DPA
DESIGNED	DPA

FILE NAME: 64815-Sub-18-Inc-05.dwg
PROJECT NAME: 64815-Sub-18-Inc-05

USER NAME: JDM
PLOT SCALE: 200000 1/2 in.
PLOT DATE: 08/19/2010

DESIGNED	DPA
DRAWN	JDM
CHECKED	DPA
DATE	07/23/10

REVISED	
REVISED	
REVISED	

STATE OF ILLINOIS
DEPARTMENT OF TRANSPORTATION

ILLINOIS ROUTE 92 AND I-280
STAGING PLANS
STAGE I PLAN

SCALE: 1" = 50' SHEET NO. OF SHEETS STA. 1400+00 TO STA. 1415+00

F.A.I. RTE. 280	SECTION 81-1(B)-1(H), 81-1(H)-2(V), 81-1(H)-3(V)	COUNTY ROCK ISLAND	TOTAL SHEETS 503	SHEET NO. 65
CONTRACT NO. 64815				
FED. ROAD DIST. NO. 7 ILLINOIS FED. AID PROJECT 7				