


COST OF SIGN(S) INCLUDED IN THE VARIOUS TRAFFIC CONTROL PAY ITEMS.

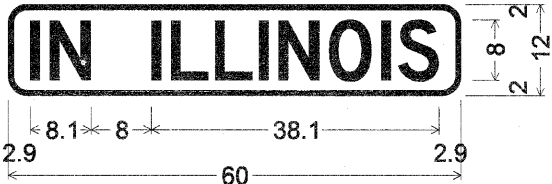


0.8" Border, Black on Orange;
[IN ILLINOIS] D 2K 70% spacing;
Table of letter and object lefts.

I	N
2.9	5.5

I	L	L	I	N	O	I	S
19.0	21.6	27.4	33.2	35.8	42.5	49.4	51.6

GENERAL NOTES:
CONTRACTOR COOPERATION: IOWA DOT WILL HAVE PAVEMENT PATCHING OPERATIONS ON I-280 WHILE THIS PROJECT IS IN PROGRESS. COORDINATION AND COOPERATION WITH IOWA CONTRACTOR SHALL BE REQUIRED.
WHEN THE RIGHT LANE IS CLOSED, RIGHT LANE CLOSED SIGNS SHALL BE SUBSTITUTED FOR THE LEFT LANE CLOSED SIGNS.

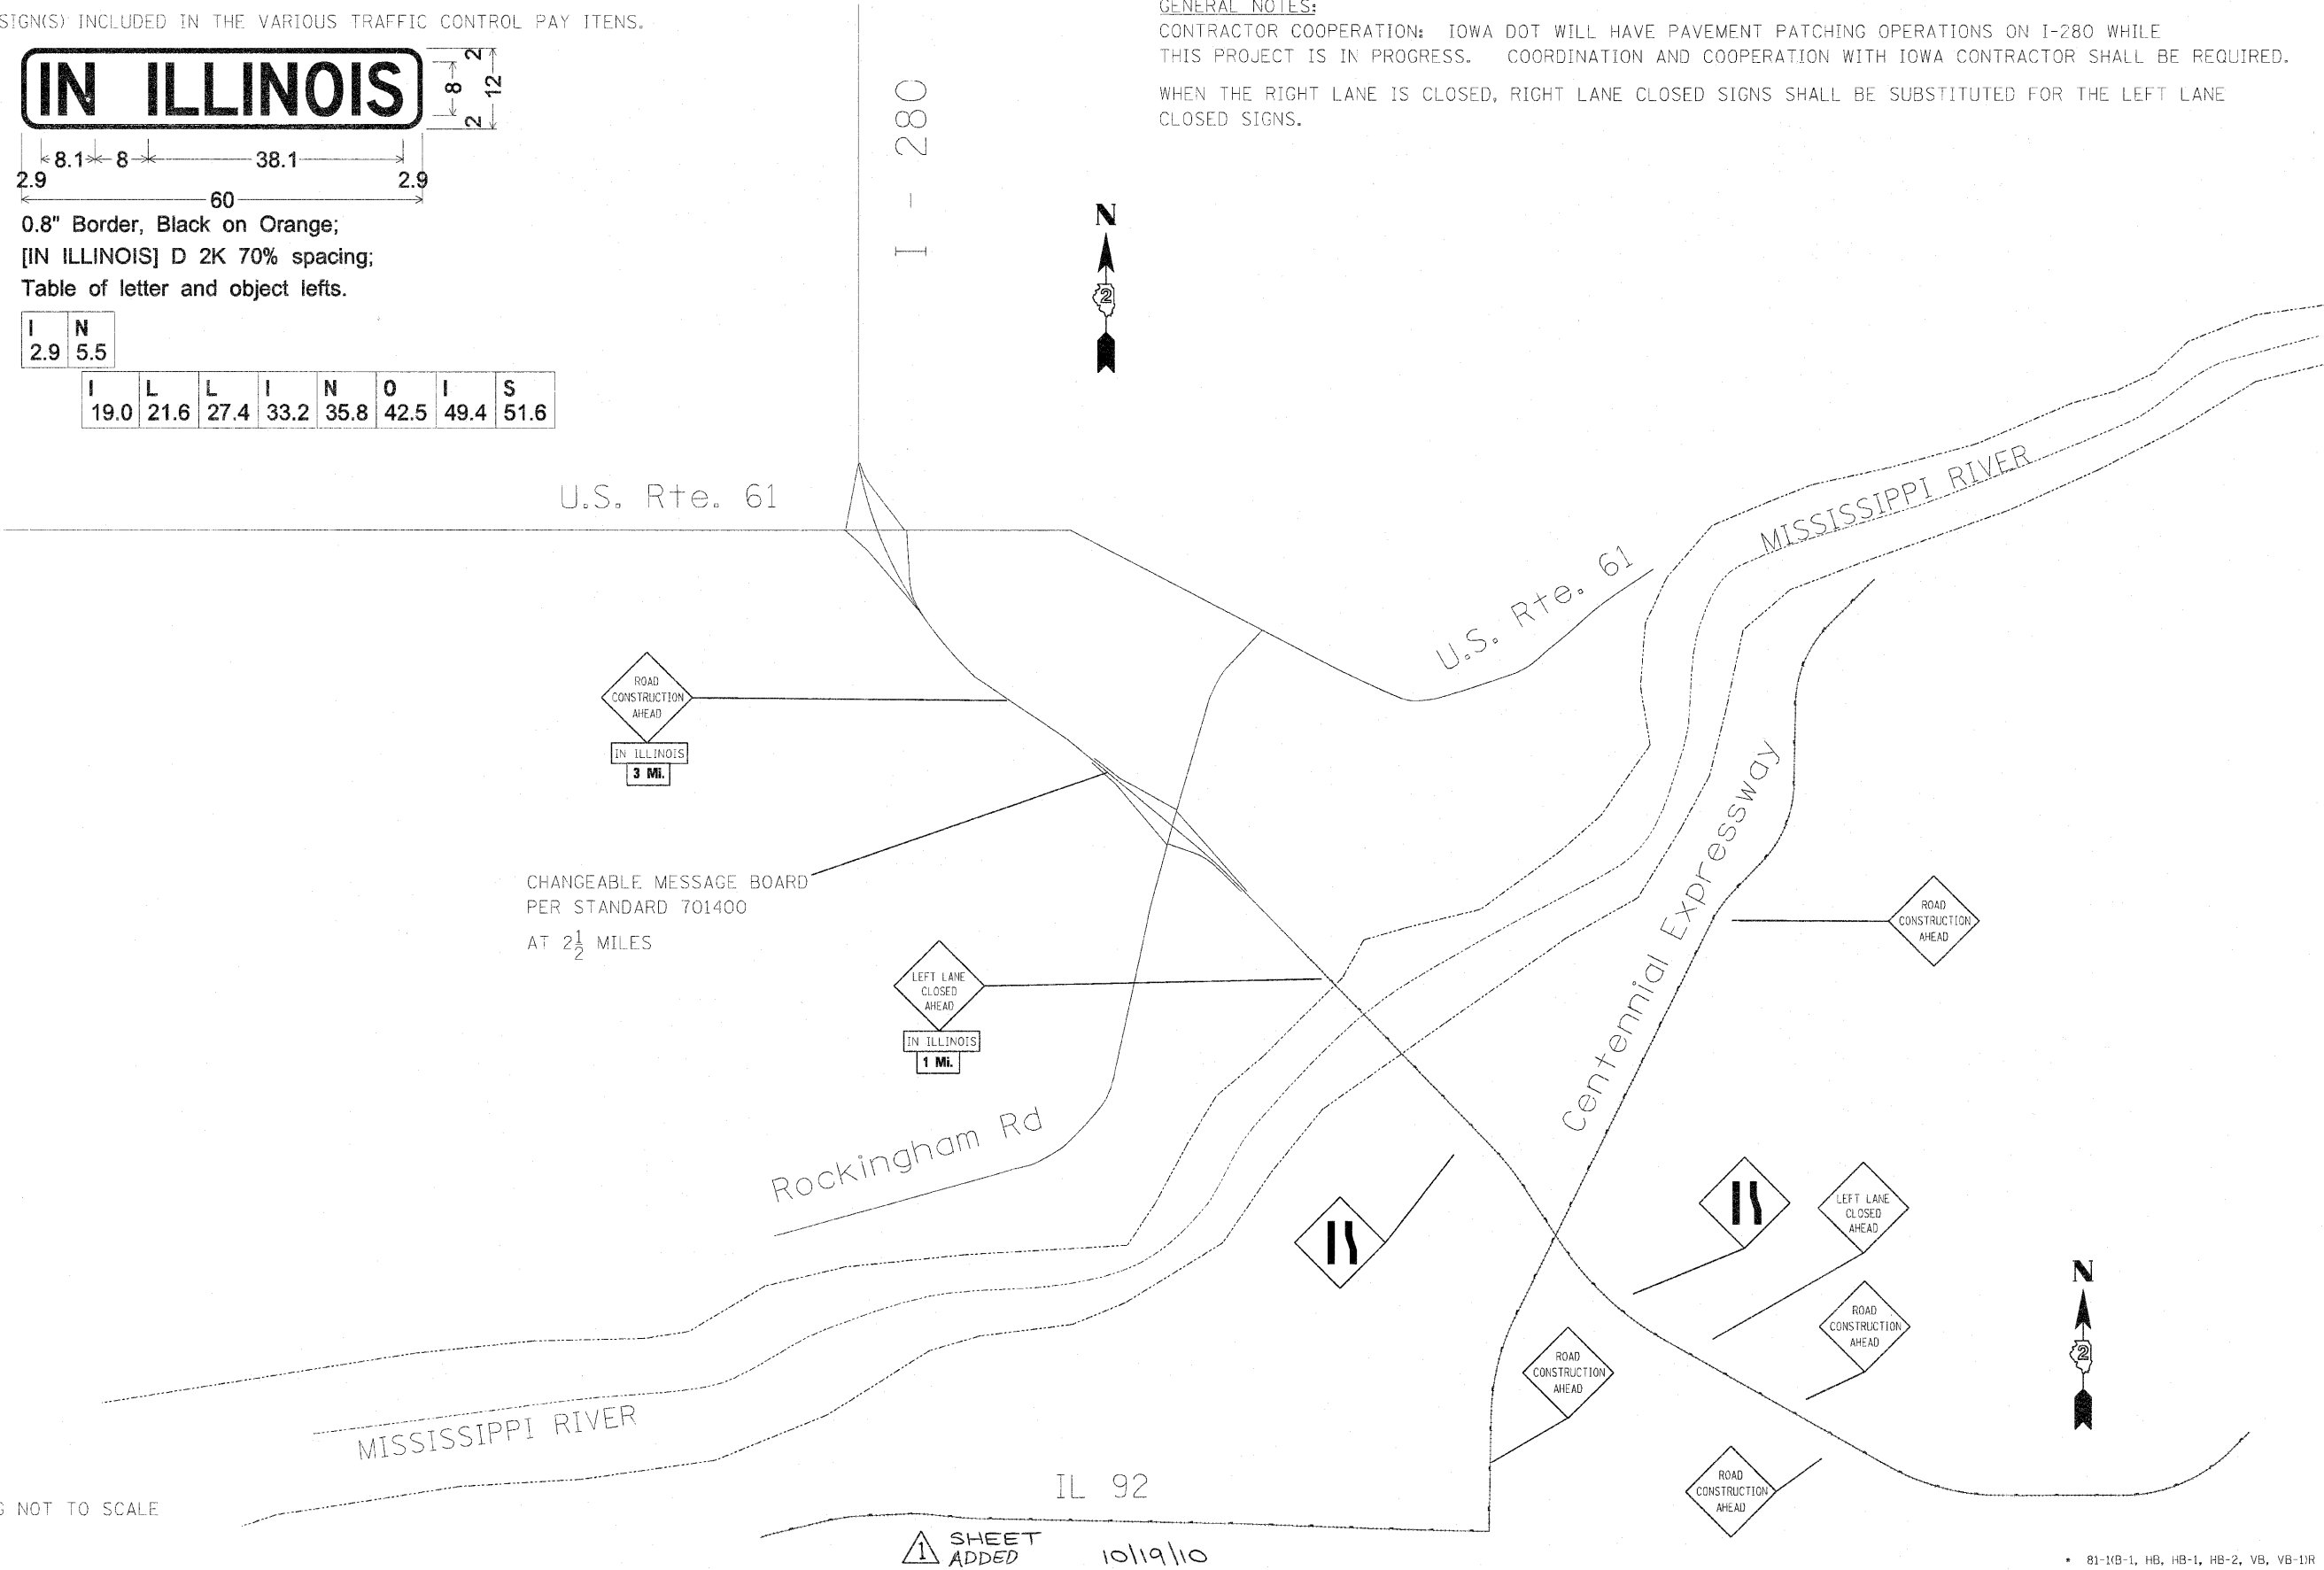

DRAWING NOT TO SCALE

1 SHEET ADDED 10/19/10

• 81-1(B)-1, HB, HB-1, HB-2, VB, VB-1/R

FILE NAME =	USER NAME = condemnee	DESIGNED -	REVISED -	STATE OF ILLINOIS DEPARTMENT OF TRANSPORTATION	TRAFFIC CONTROL SIGNING STATE OF IOWA	F.A.I. RTE.	SECTION	COUNTY	TOTAL SHEETS	SHEET NO.
at:\px_work\pwsdat\condemnee\dd0179717\2204502stg\sign\tdgn		DRAWN -	REVISED -			280		ROCK ISLAND	503	66 B
		CHECKED - 10/4/2010 - EEC	REVISED -							CONTRACT NO. 64815
		PLOT DATE = Tue Oct 25 08:09:45 2010	REVISED -							ILLINOIS FED. AID PROJECT

SCALE:	SHEET NO.	OF	SHEETS	STA.	TO STA.
--------	-----------	----	--------	------	---------