



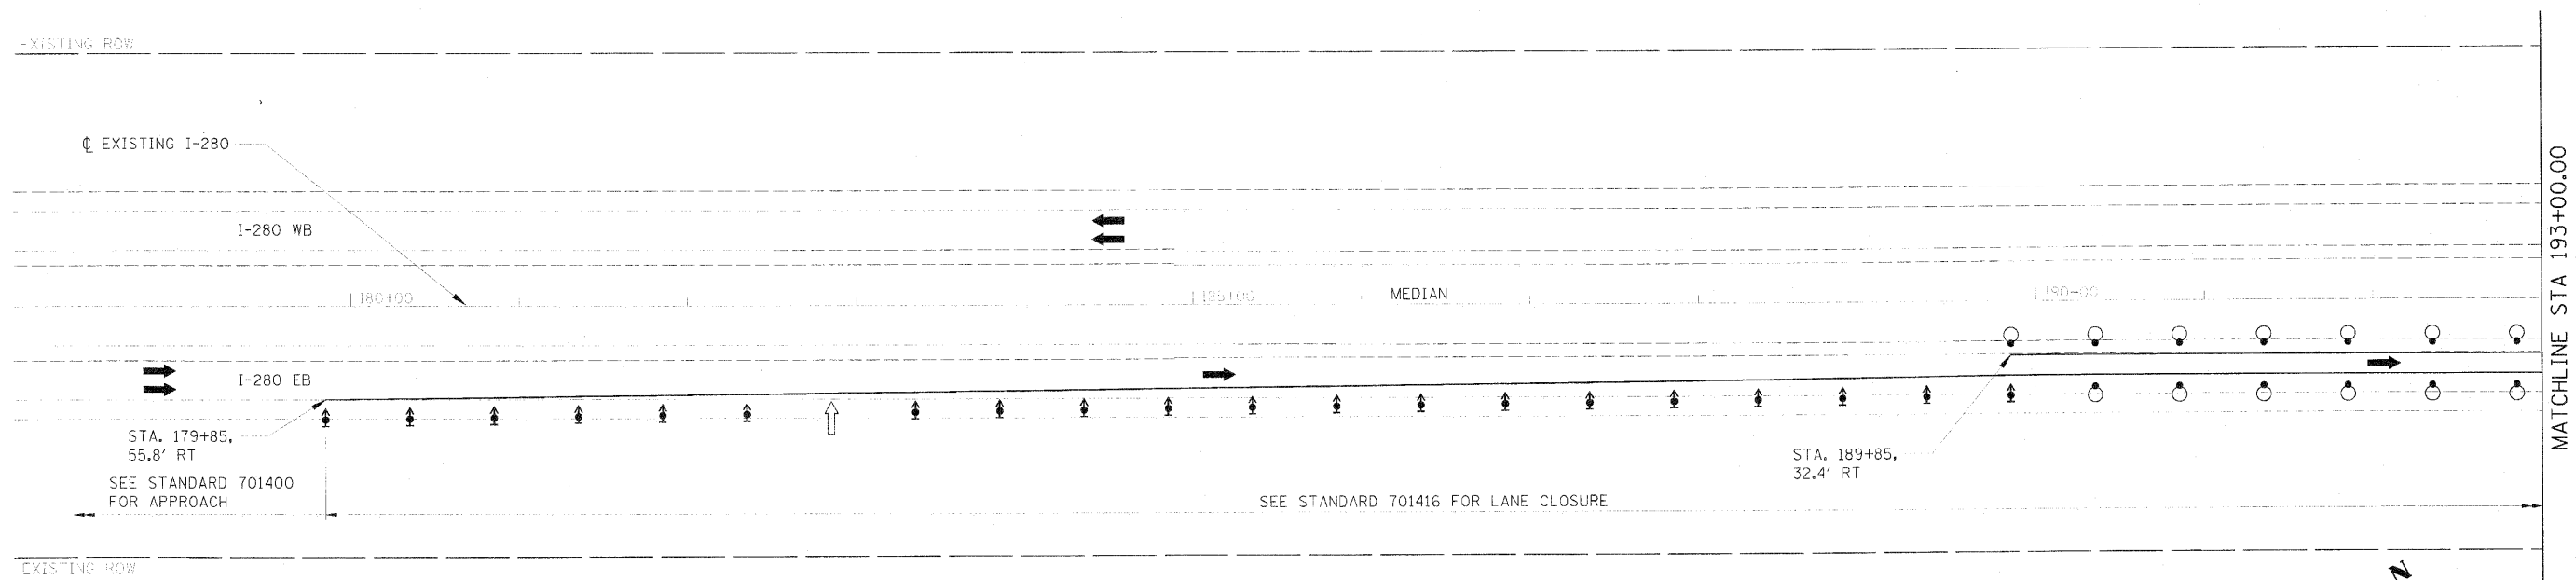


LEGEND

- ARROW BOARD
- WORK AREA
- SIGN
- DIRECTION INDICATOR BARRICADE WITH STEADY BURN MONO-DIRECTIONAL LIGHT
- TYPE II BARRICADE WITH STEADY BURN MONO-DIRECTIONAL LIGHT
- DRUM WITH STEADY BURN MONO-DIRECTIONAL LIGHT
- VERTICAL PANEL (BACK TO BACK)
- TYPE III BARRICADE WITH FLASHING LIGHTS
- TEMPORARY CONCRETE BARRIER
- BI-DIRECTIONAL BARRIER MARKER

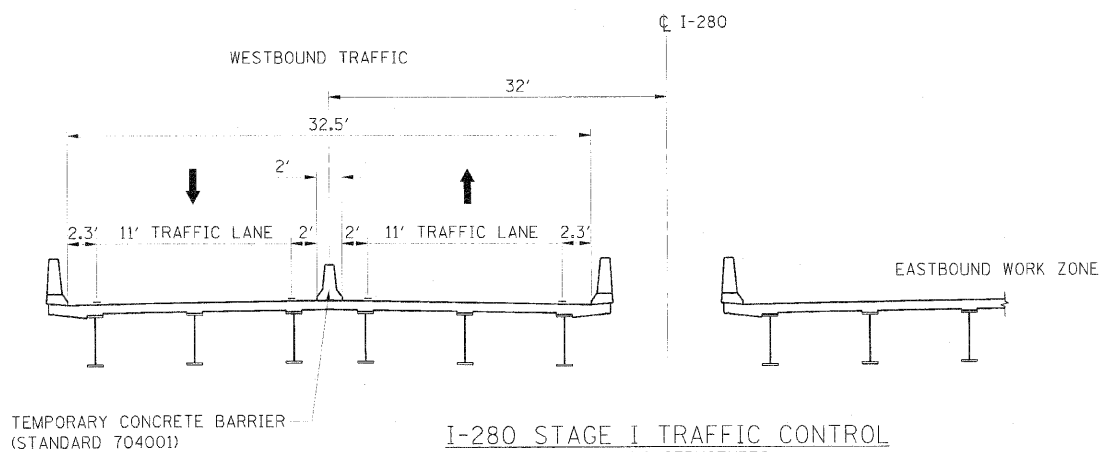


I-280 STAGE I TRAFFIC CONTROL AT EXISTING STRUCTURES

STA 232+32 TO STA 234+33
STA 240+90 TO STA 242+45
STA 254+17 TO STA 255+78
STA 263+25 TO STA 265+91
STA 285+69 TO STA 287+83

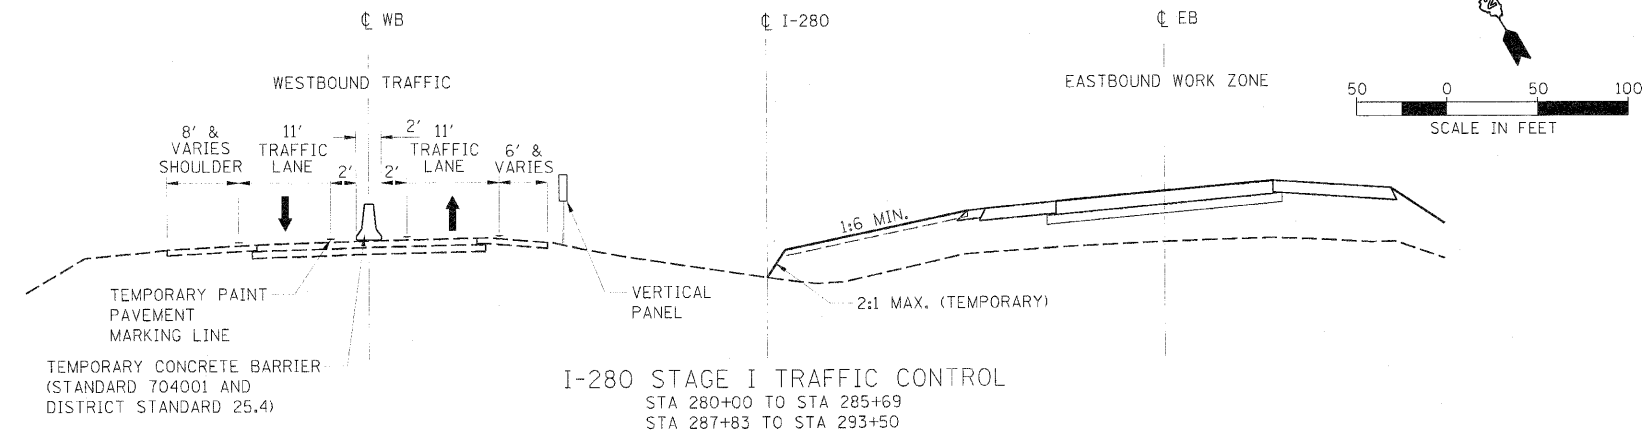

I-280 STAGE I TRAFFIC CONTROL STA 280+00 TO STA 285+69 STA 287+83 TO STA 293+50

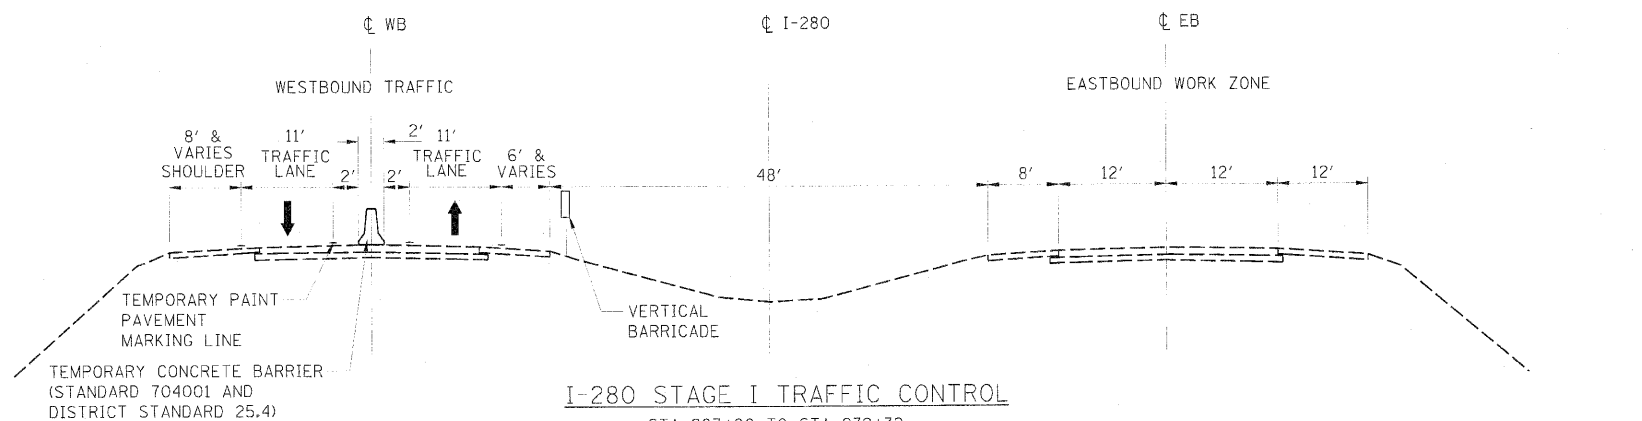

I-280 STAGE I TRAFFIC CONTROL

STA 203+00 TO STA 232+32
STA 234+33 TO STA 240+90
STA 242+45 TO STA 254+17
STA 255+78 TO STA 263+25
STA 265+91 TO STA 280+00
STA 293+50 TO STA 307+26

STATE OF ILLINOIS
DEPARTMENT OF TRANSPORTATION

I-280
STAGING PLANS
STAGE I PLAN

SCALE: 1" = 50' SHEET NO. OF SHEETS STA. 178+00 TO STA. 193+00

F.A.I. RTE.	SECTION	COUNTY	TOTAL SHEETS	SHEET NO.
280	61-118-1, 118-2, 118-3, 118-4, 118-99, 119-00	ROCK ISLAND	503	67
CONTRACT NO. 64815				

FED. ROAD DIST. NO. 7 ILLINOIS FED. AID PROJECT 7