





Hanson Professional Services Inc.

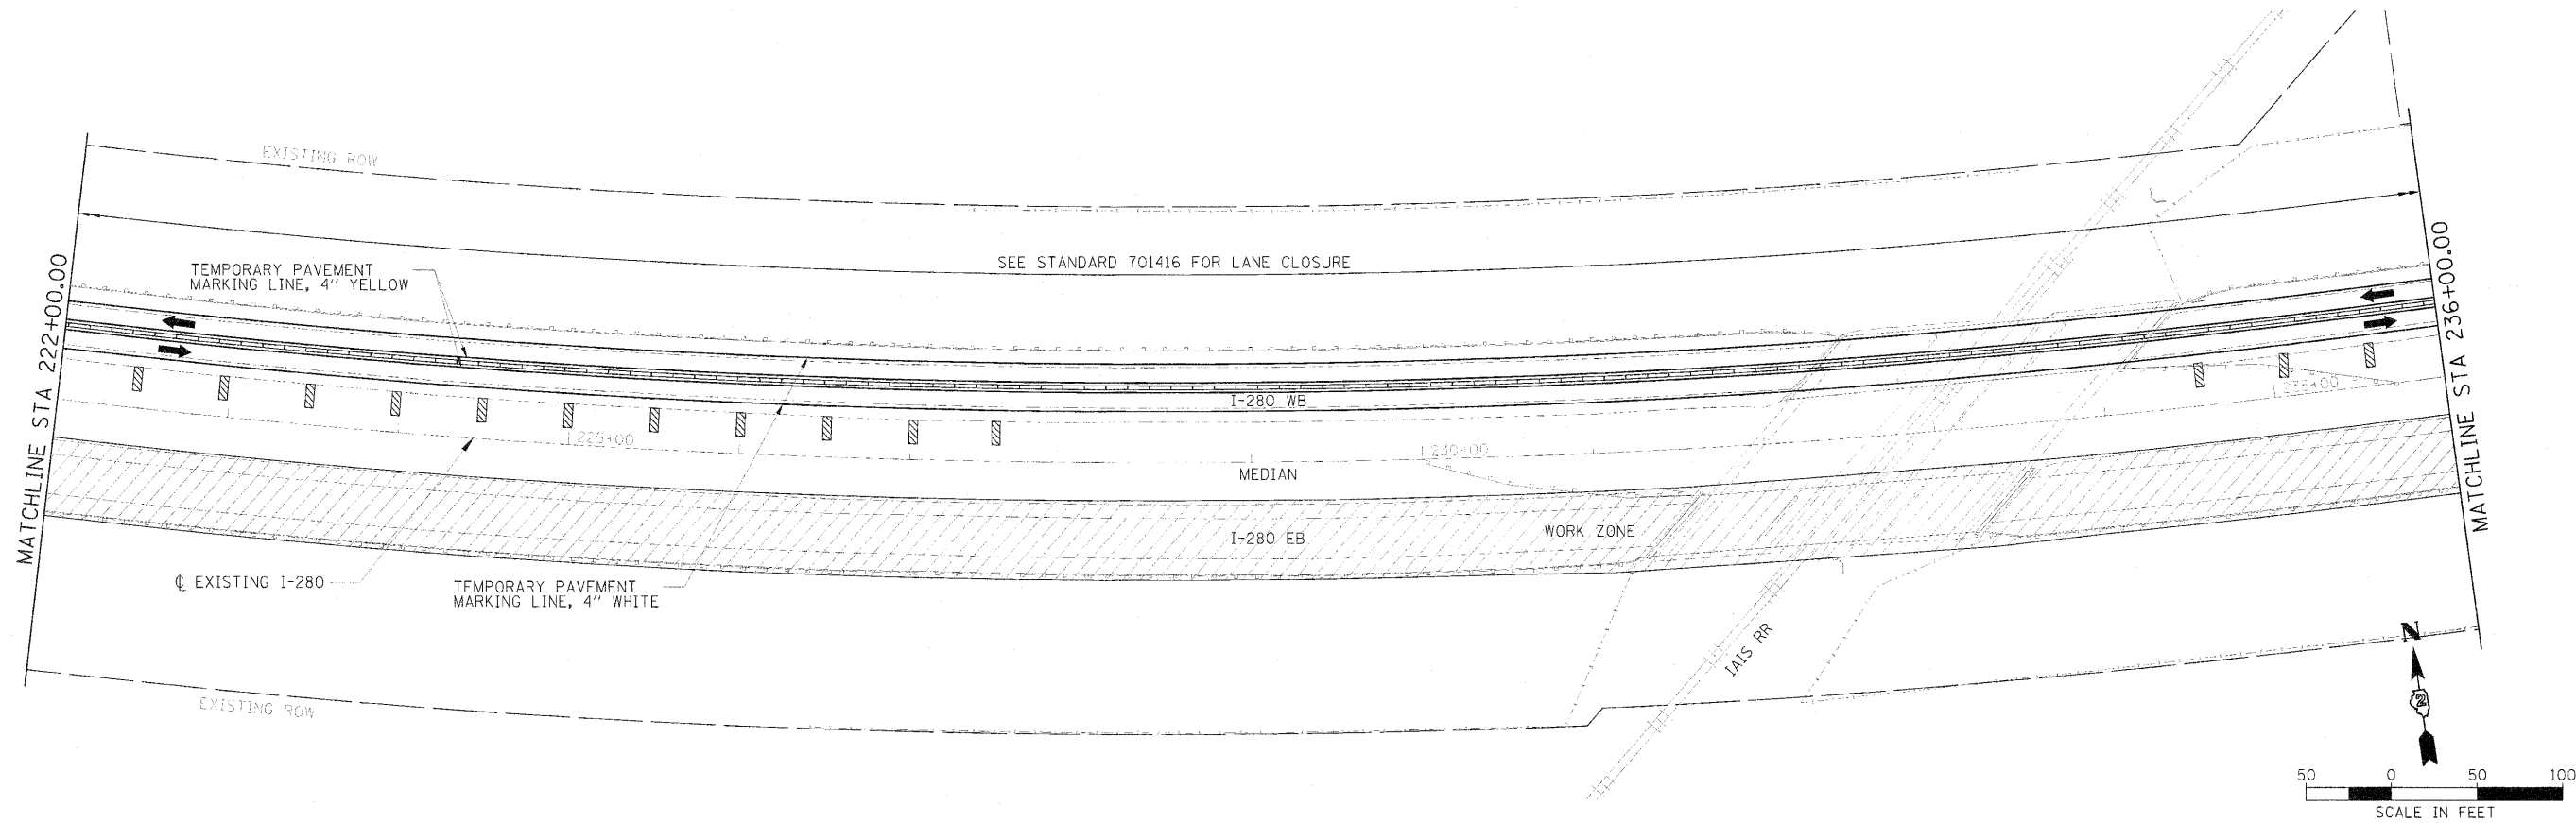

NOTE: SEE 4TH STREET STAGING PLANS FOR THE TRAFFIC CONTROL AND PROTECTION ALONG 4TH STREET DURING THE CONSTRUCTION OF THE I-280 STRUCTURES.

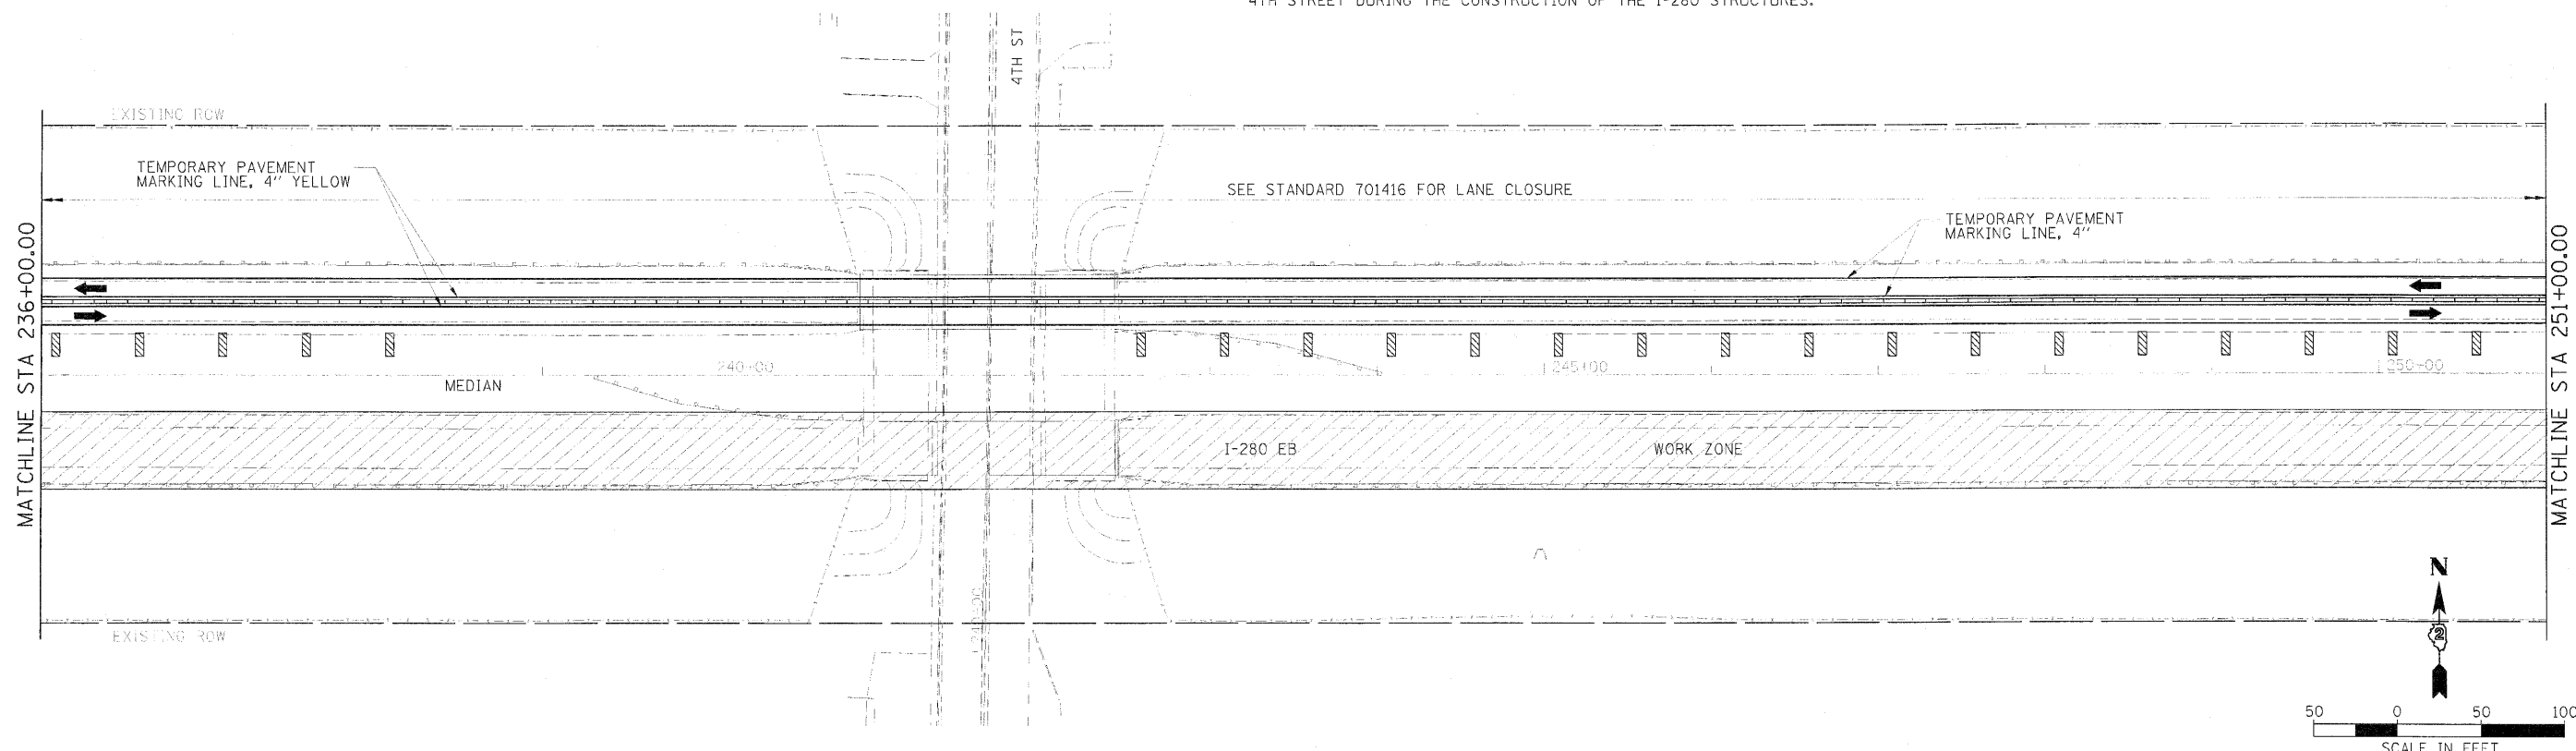

DATE	07/23/10
BY	MWH
CHECKED	DPA
DESIGNED	DPA

FILE NAME  
12064815-shd-14-100-90.dgn  
MODEL NAME  
Y01

SUB NAME  
61ng2238  
PLOT SCALE  
1/8" = 1' (1/8" = 1' 0")  
PLOT DATE  
26/09/2010

DESIGNED	DPA	REVISED	
DRAWN	MWH	REVISED	
CHECKED	DPA	REVISED	
DATE	07/23/10	REVISED	

STATE OF ILLINOIS  
DEPARTMENT OF TRANSPORTATION

I-280  
STAGING PLANS  
STAGE I PLAN

SCALE: 1" = 50' SHEET NO. OF SHEETS STA. 222+00 TO STA. 251+00

F.A.I. RTE.	SECTION	COUNTY	TOTAL SHEETS	SHEET NO.
280	61-11B-1,11B-1,11B-2,11B-3,11B-4	ROCK ISLAND	503	69
FED. ROAD DIST. NO. 7 ILLINOIS FED. AID PROJECT 7		CONTRACT NO. 64815		