
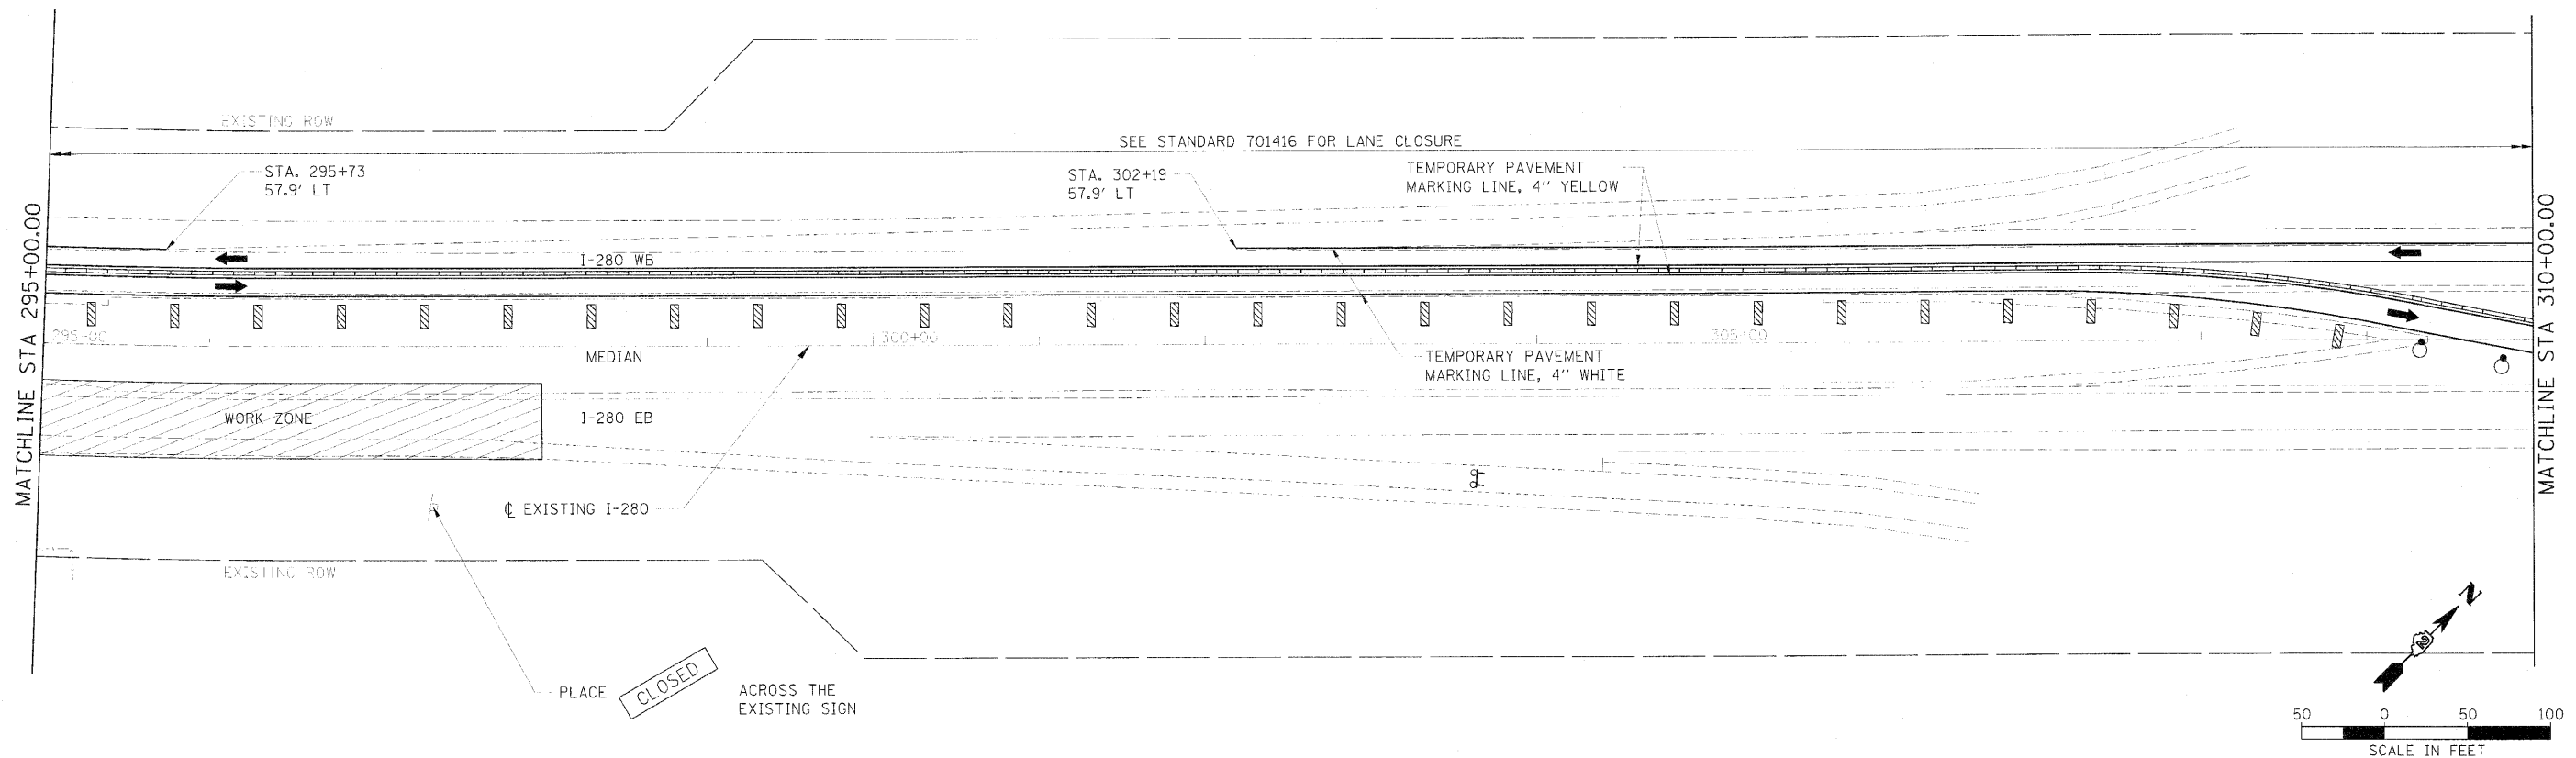


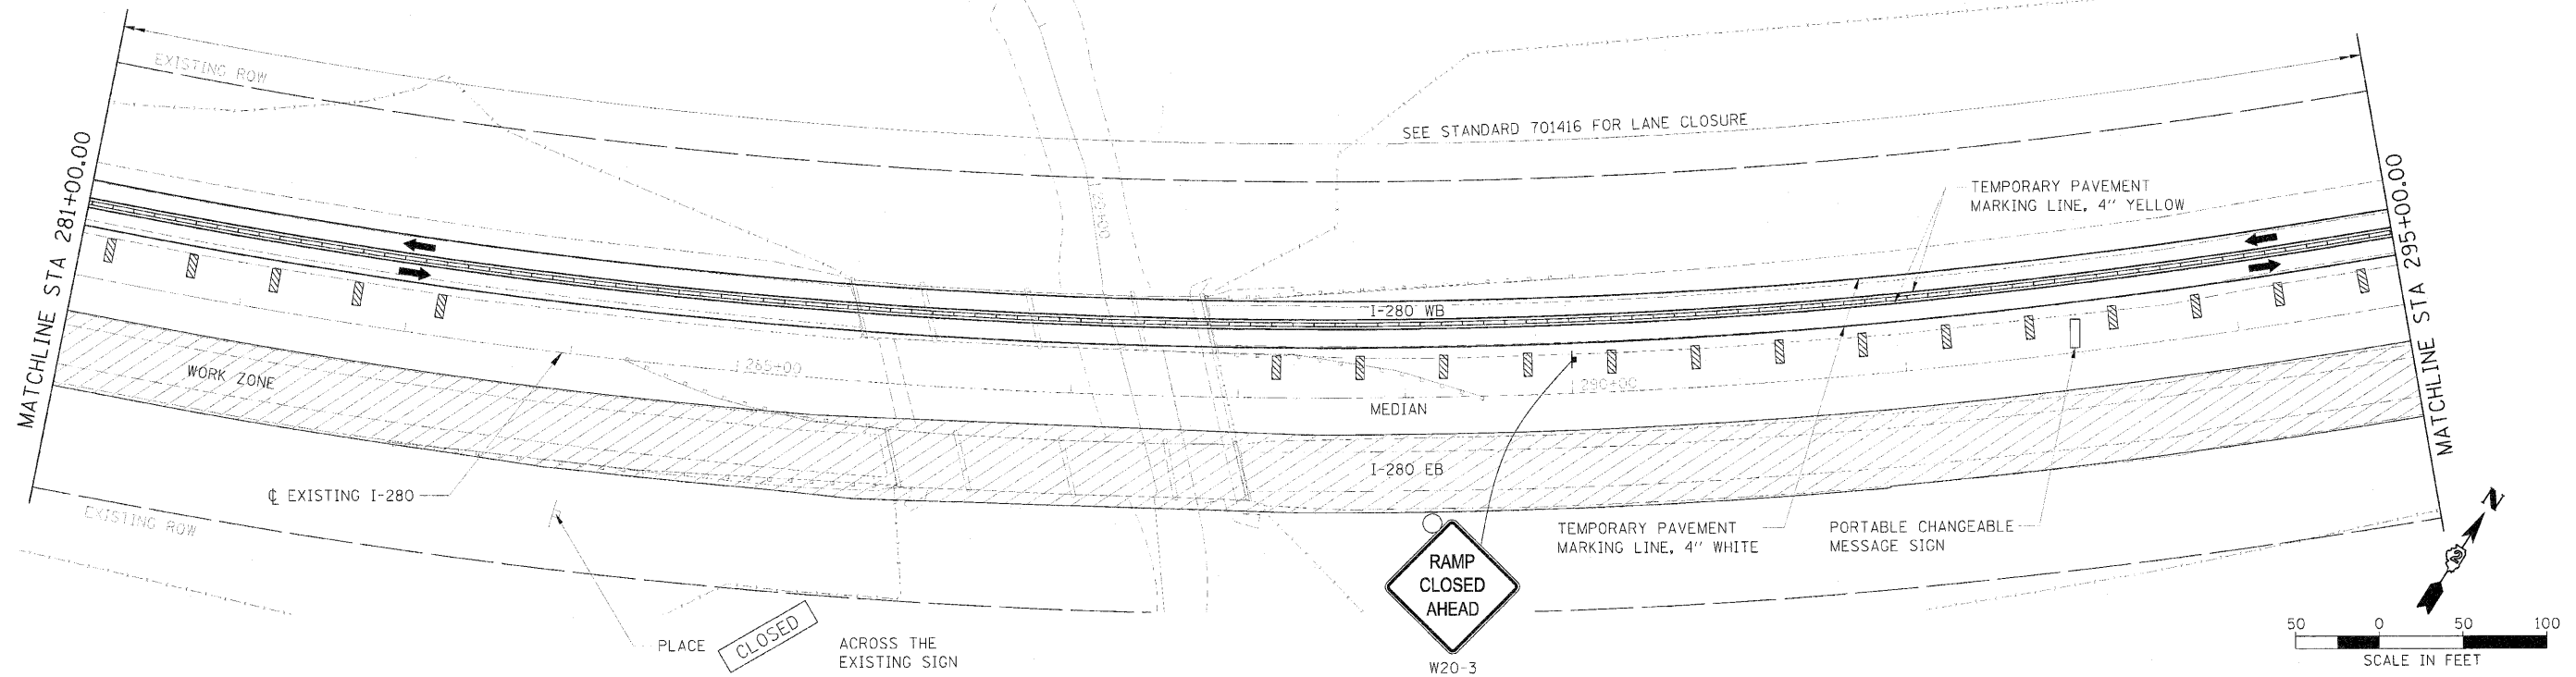

DESIGNED	DPA
DRAWN	MWH
CHECKED	DPA
DATE	07/23/10

FILE NAME -
D:\04815-sha-051\I-280\plan
PROJECT NAME -
NOT

USER NAME -
PROJECT SCALE -
DATE -

DESIGNED DPA
DRAWN MWH
CHECKED DPA
DATE 07/23/10

REVISED
REVISED
REVISED
REVISED

STATE OF ILLINOIS
DEPARTMENT OF TRANSPORTATION

I-280
STAGING PLANS
STAGE I PLAN

SCALE: 1" = 50' SHEET NO. OF SHEETS STA. 281+00 TO STA. 310+00

F.A.I. RTE.	SECTION	COUNTY	TOTAL SHEETS	SHEET NO.
280	81-11B-1, 11B-2, 11B-3, 11B-4, 11B-99, 11B-100	ROCK ISLAND	503	71
CONTRACT NO. 64815				