



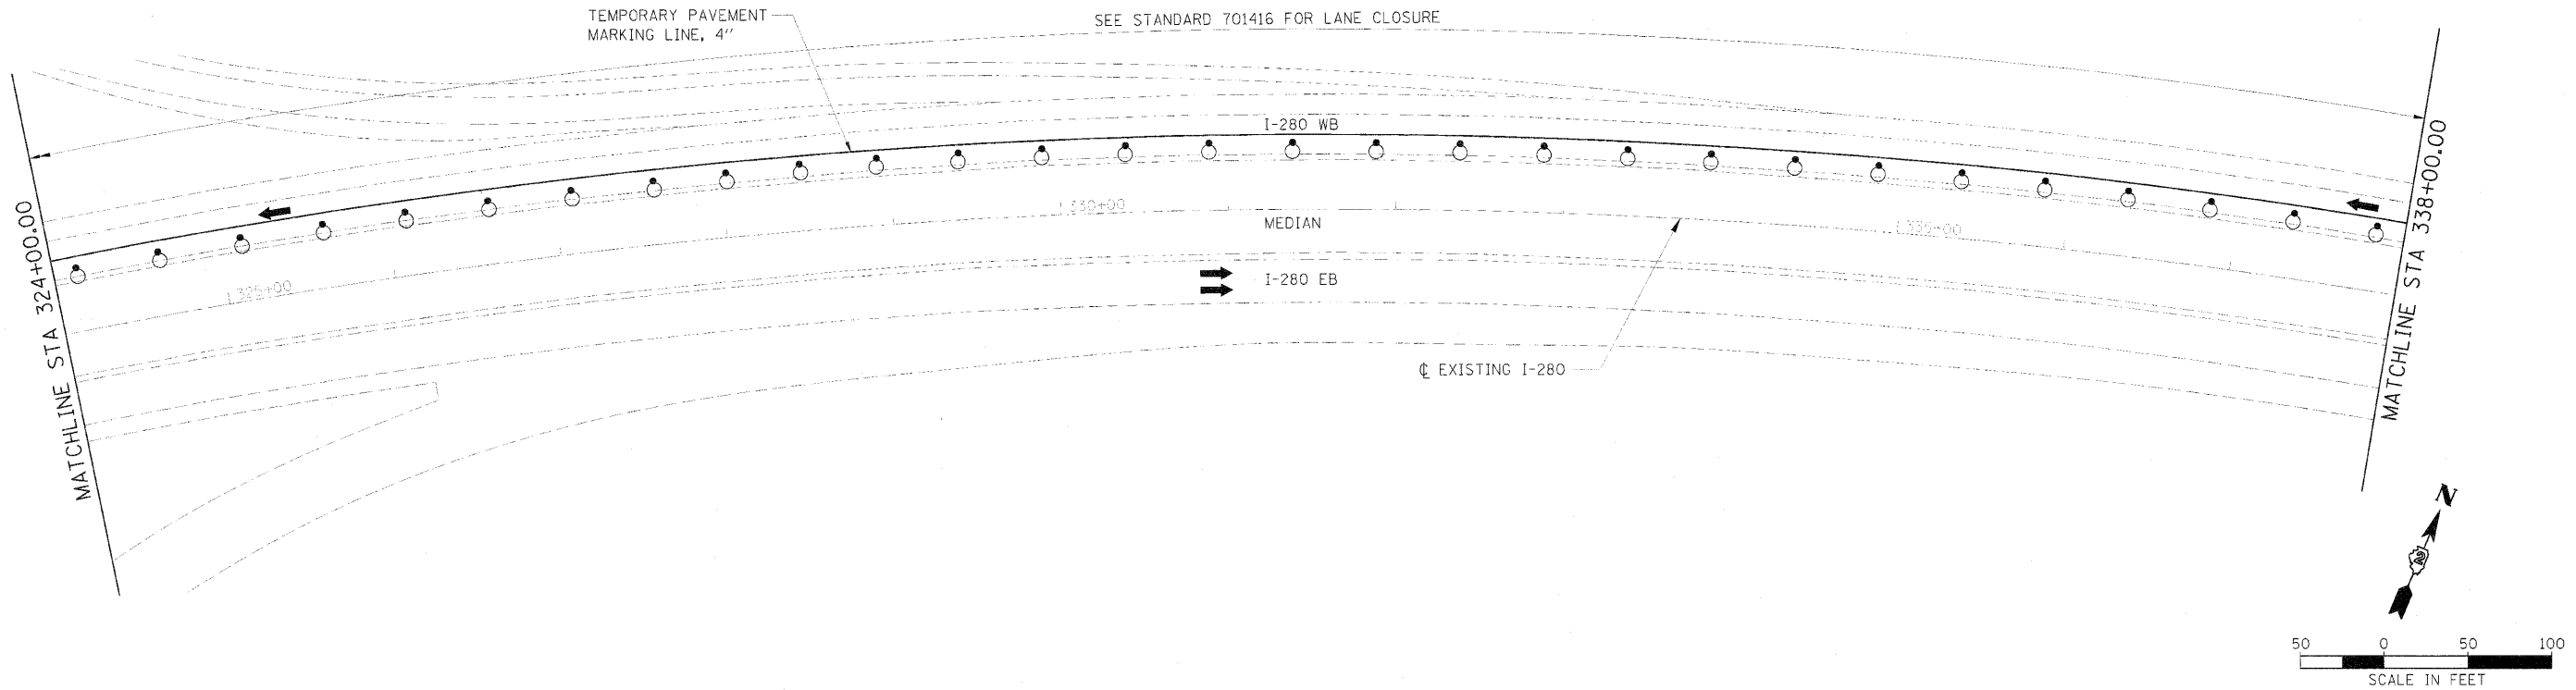

Hanson Professional Services Inc.

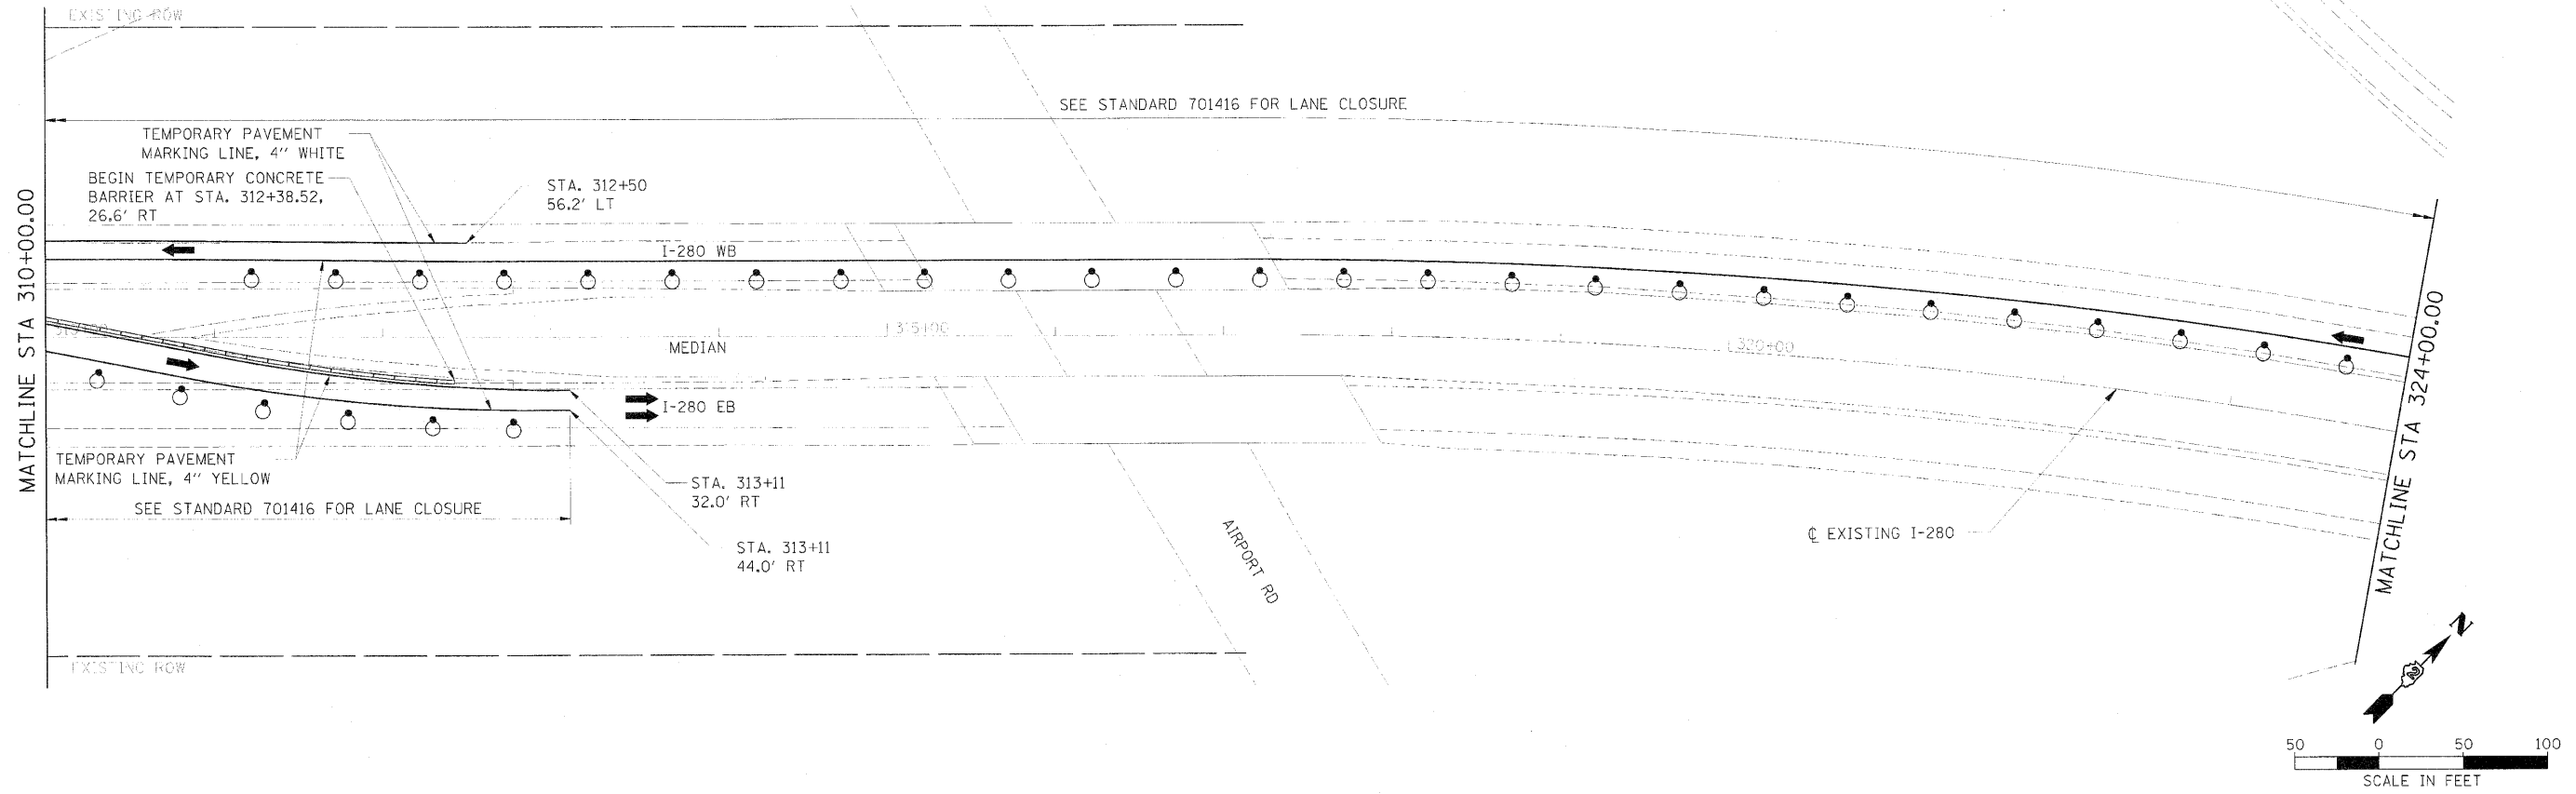

DESIGNED	DPA
DRAWN	MWH
CHECKED	DPA
DATE	07/23/10

PROJECT NAME -
025468 Project 17 Interchange
MODEL NAME -
NO.

PROJECT NAME -
025468 Project 17 Interchange
MODEL NAME -
NO.

DESIGNED DPA
DRAWN MWH
CHECKED DPA
DATE 07/23/10

REVISED
REVISED
REVISED
REVISED

STATE OF ILLINOIS
DEPARTMENT OF TRANSPORTATION

I-280
STAGING PLANS
STAGE I PLAN

SCALE: 1" = 50' SHEET NO. OF SHEETS STA. 310+00 TO STA. 338+00

F.A.I. RTE.	SECTION	COUNTY	TOTAL SHEETS	SHEET NO.
280	81-10B-1,10B,10B-1,10B-2,10B,10B-10R	ROCK ISLAND	503	72
FED. ROAD DIST. NO. 7 ILLINOIS FED. AID PROJECT 7			CONTRACT NO. 64815	