



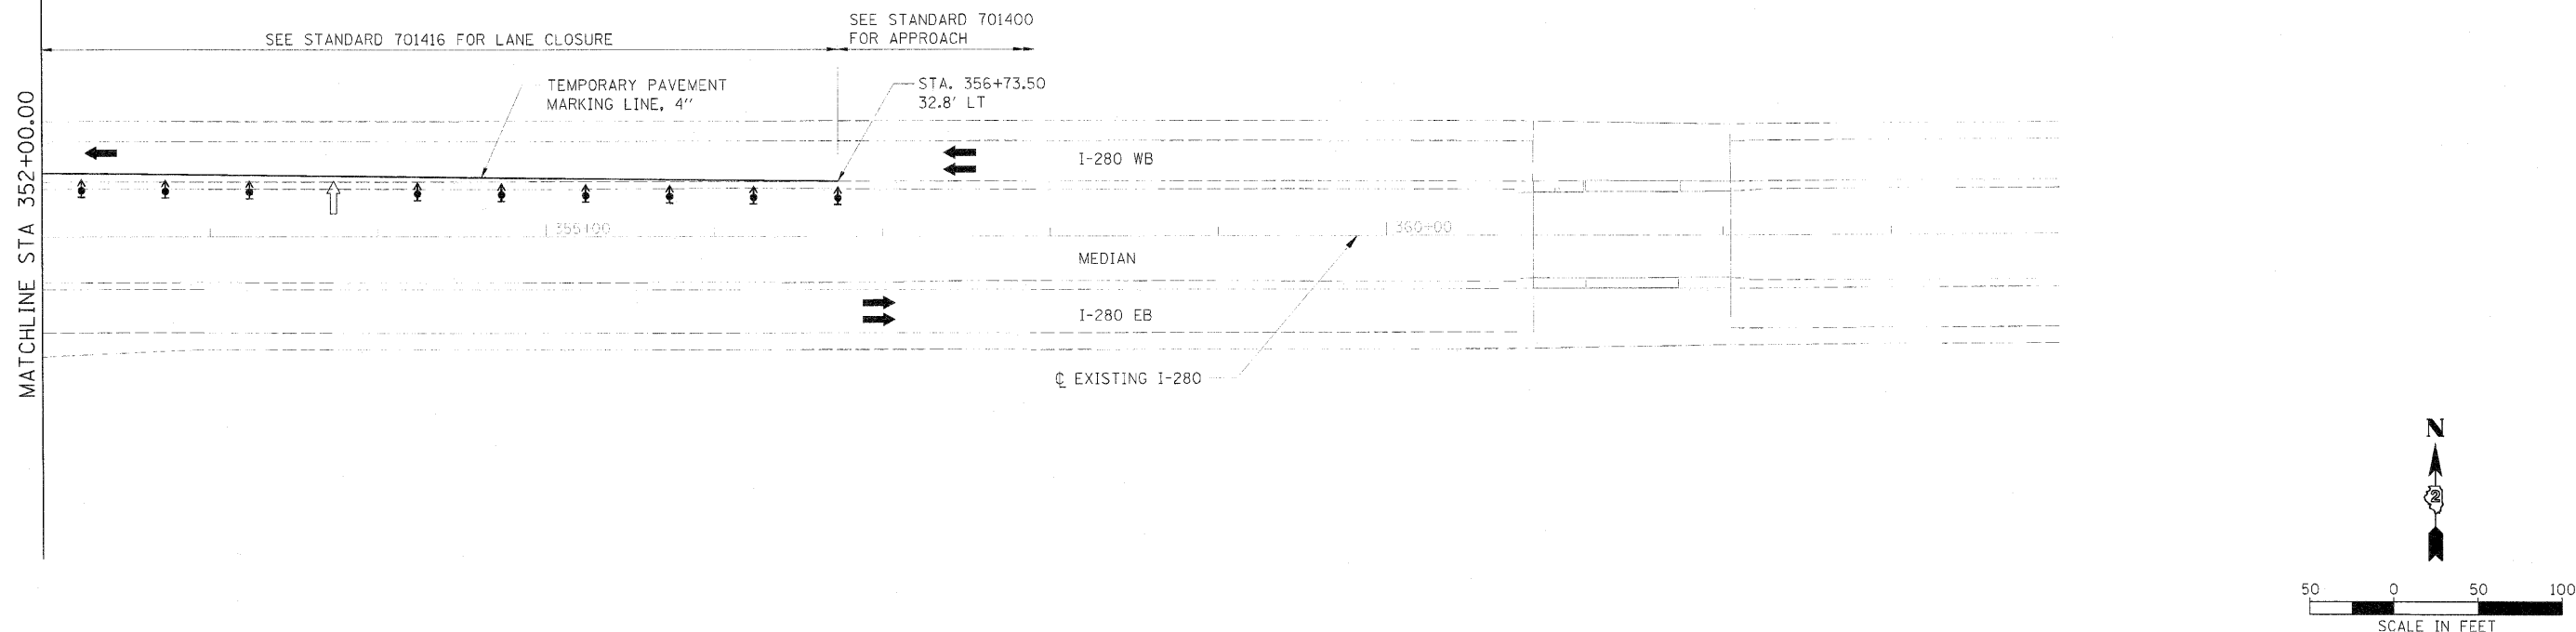

Hanson Professional Services Inc.

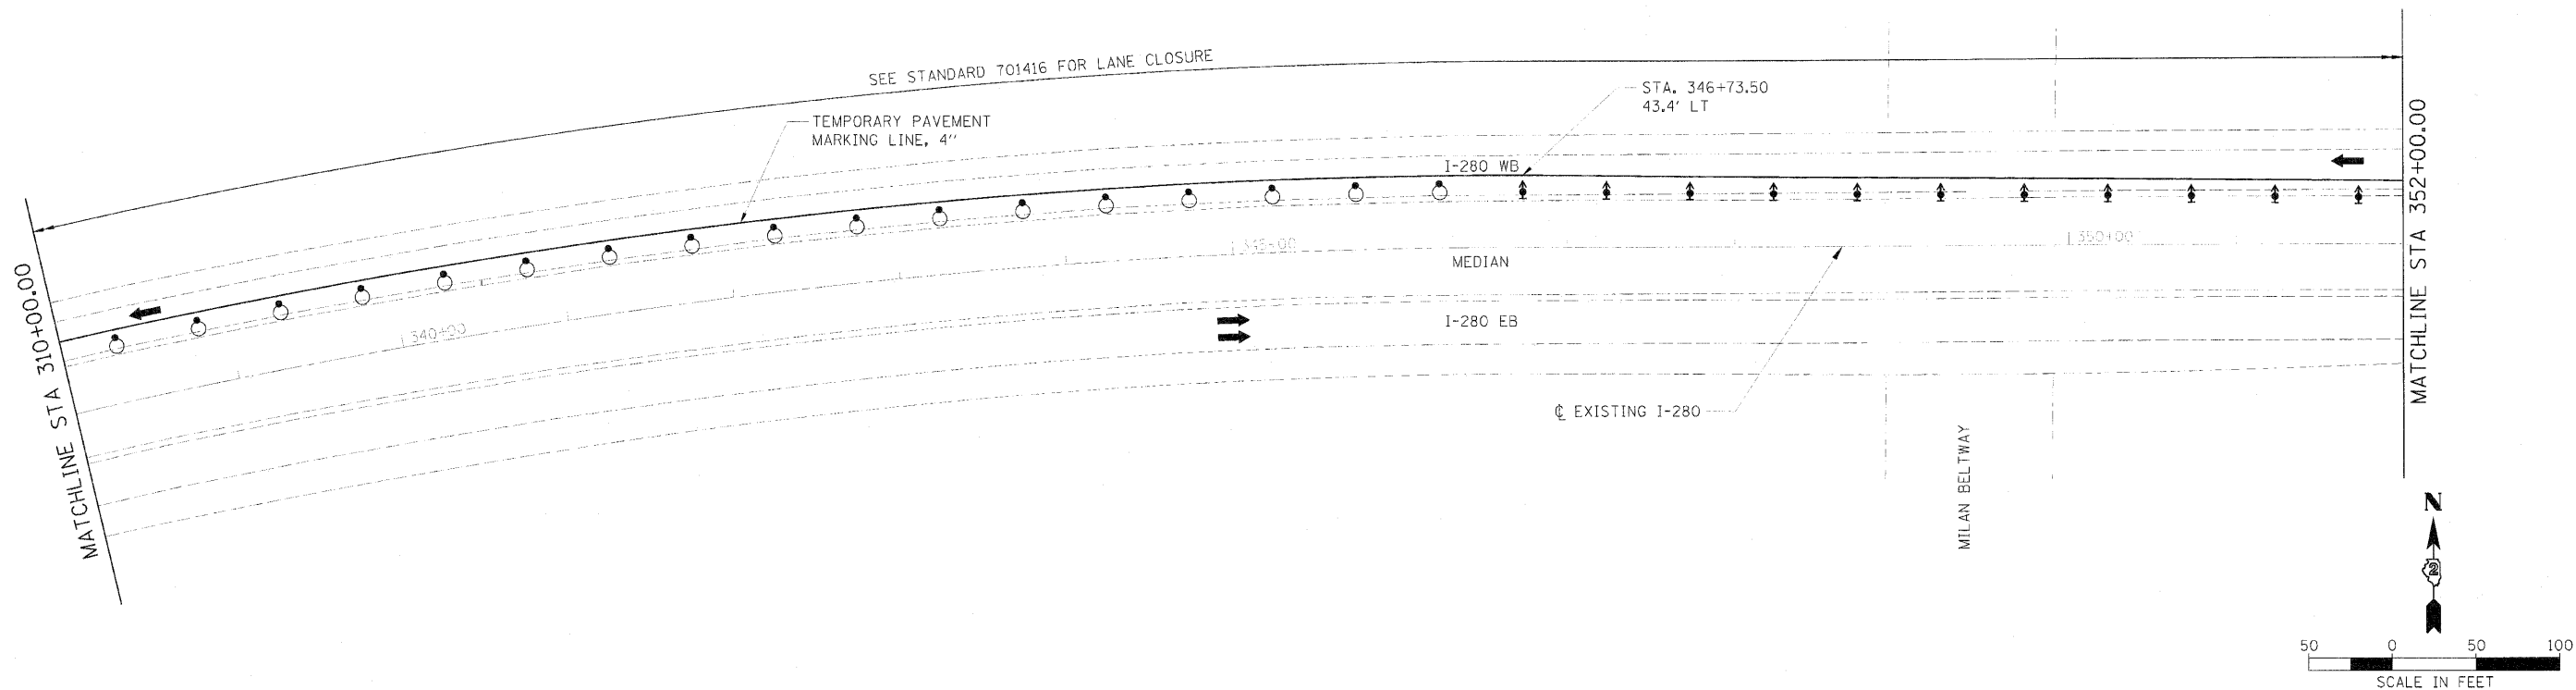

LAYOUT	DWH	05/18/10
DRAWN	DPA	05/27/10
CHECKED	DPA	07/23/10
NOT		

FILE NAME =	51R NHP - A1002201	DESIGNED	DPA	REVISED		STATE OF ILLINOIS DEPARTMENT OF TRANSPORTATION	I-280 STAGING PLANS STAGE I PLAN	SCALE: 1" = 50' SHEET NO. OF SHEETS STA. 338+00 TO STA. 364+00	F.A.I. RTE. 280 SECTION R1-1B-1,HB,HB-1,HB-2,VB,VB-1R COUNTY ROCK ISLAND TOTAL SHEETS 503 SHEETS NO. 73 CONTRACT NO. 64815 FED. ROAD DIST. NO. 7 ILLINOIS FED. AID PROJECT 7
MODEL NAME =		DRAWN	MWH	REVISED					
PILOT SCALE =	1/2" = 100'	CHECKED	DPA	REVISED					
PLOT DATE =	05/19/2010	DATE	07/23/10	REVISED					