



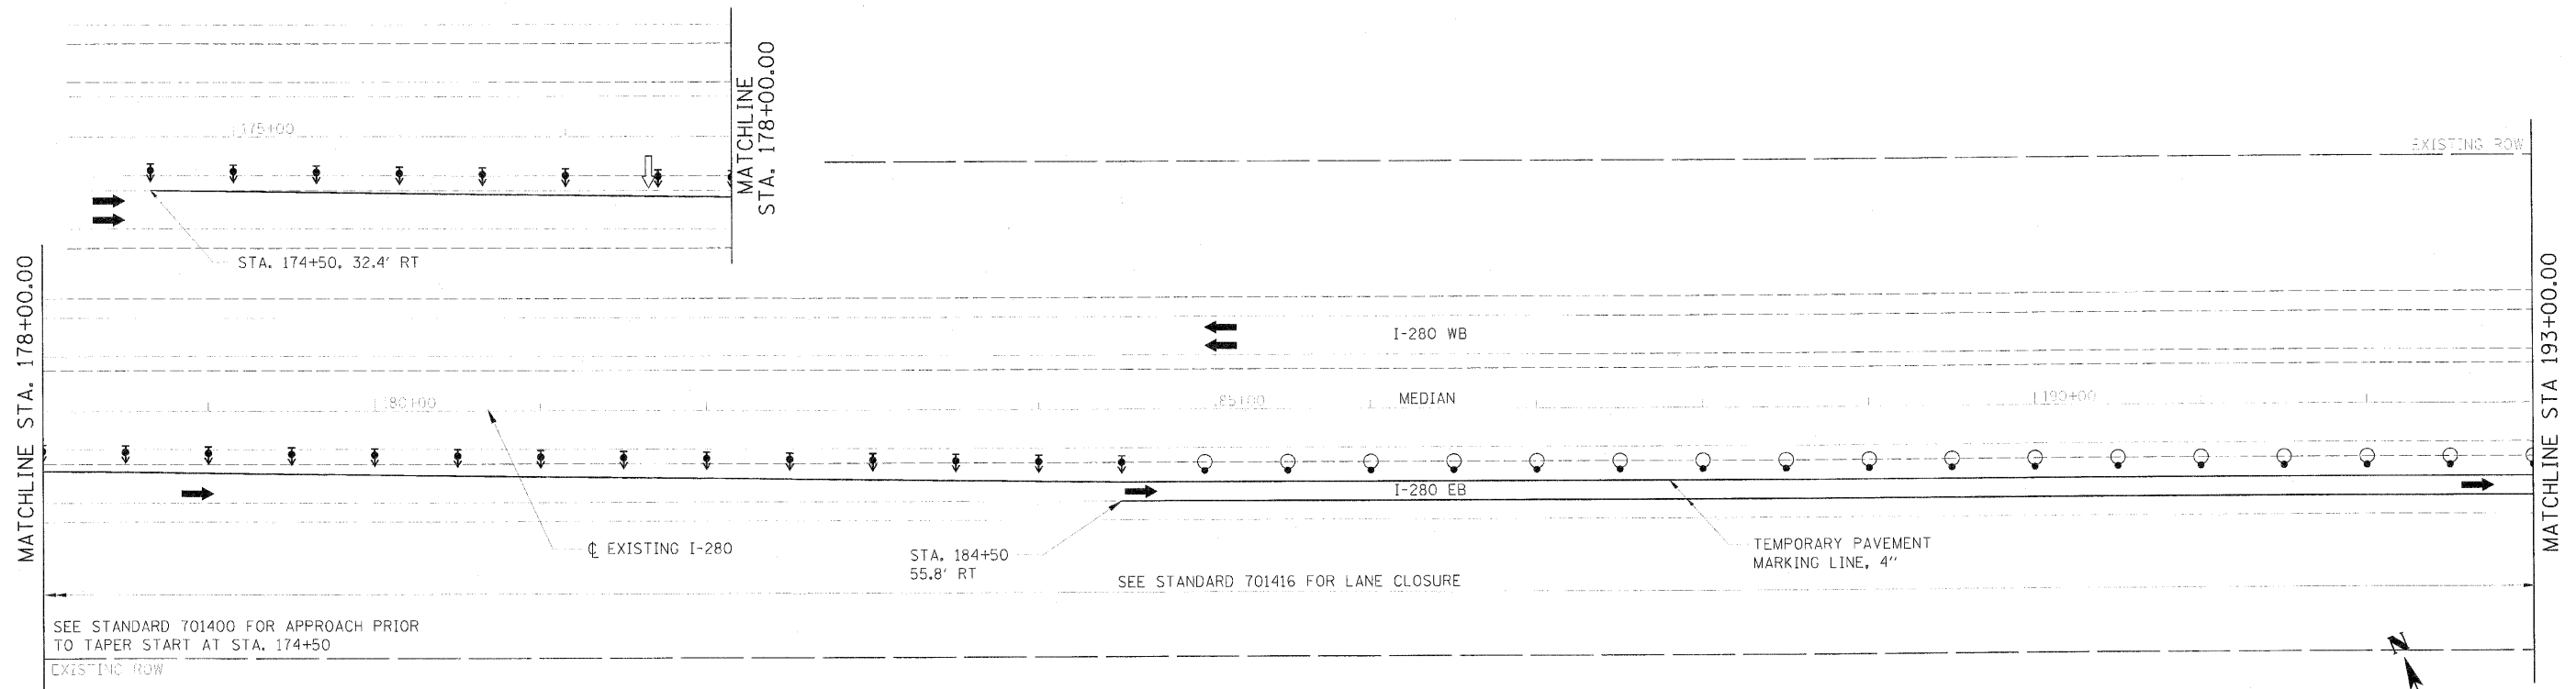



LEGEND

- ARROW BOARD
- WORK AREA
- SIGN
- DIRECTION INDICATOR BARRICADE WITH STEADY BURN MONO-DIRECTIONAL LIGHT
- TYPE II BARRICADE WITH STEADY BURN MONO-DIRECTIONAL LIGHT
- DRUM WITH STEADY BURN MONO-DIRECTIONAL LIGHT
- VERTICAL PANEL (BACK TO BACK)
- TYPE III BARRICADE WITH FLASHING LIGHTS
- TEMPORARY CONCRETE BARRIER
- BI-DIRECTIONAL BARRIER MARKER

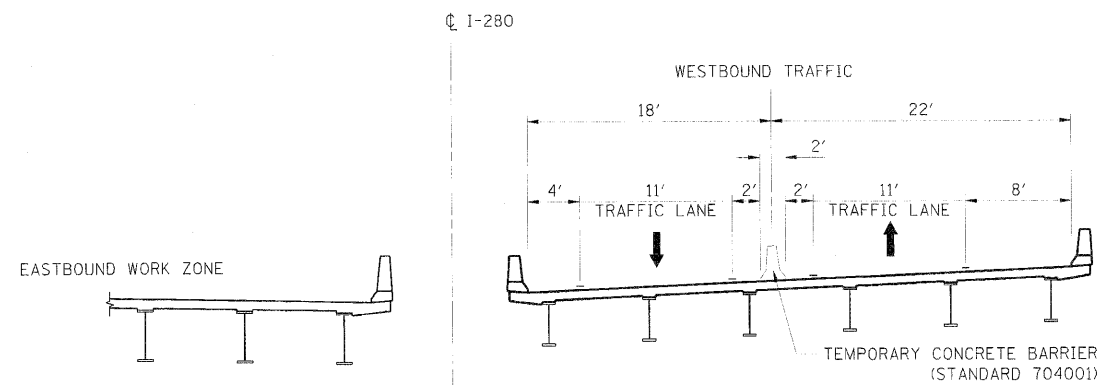

I-280 STAGE II TRAFFIC CONTROL AT STRUCTURES

STA 231+41 TO STA 233+44
STA 240+88 TO STA 242+47
STA 254+16 TO STA 255+78
STA 263+68 TO STA 266+40
STA 285+96 TO STA 288+02

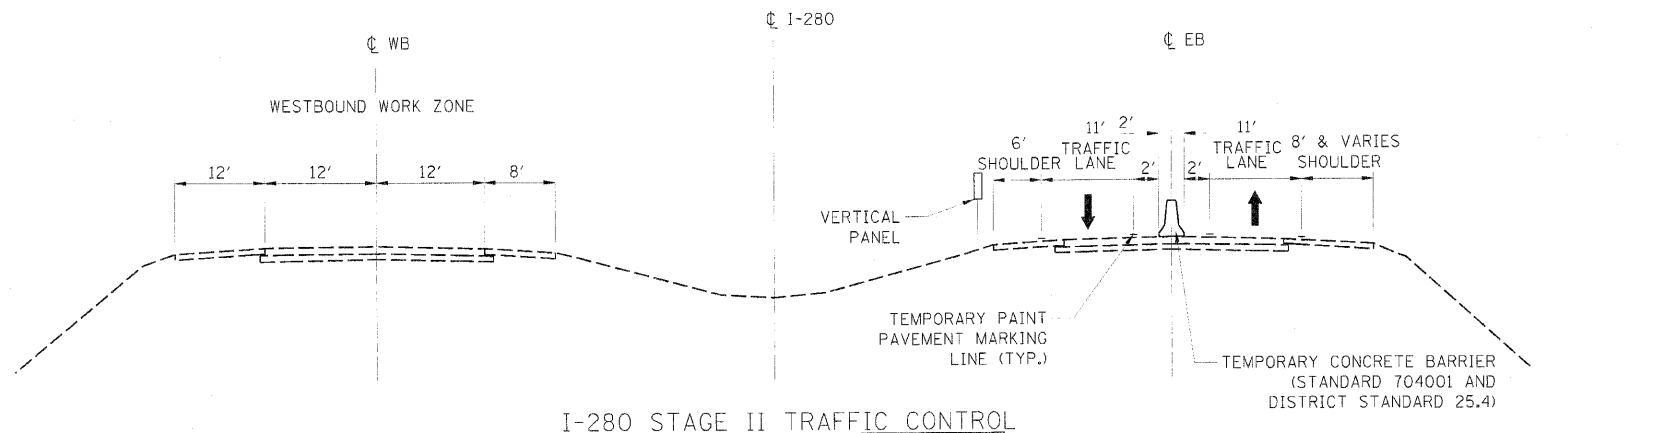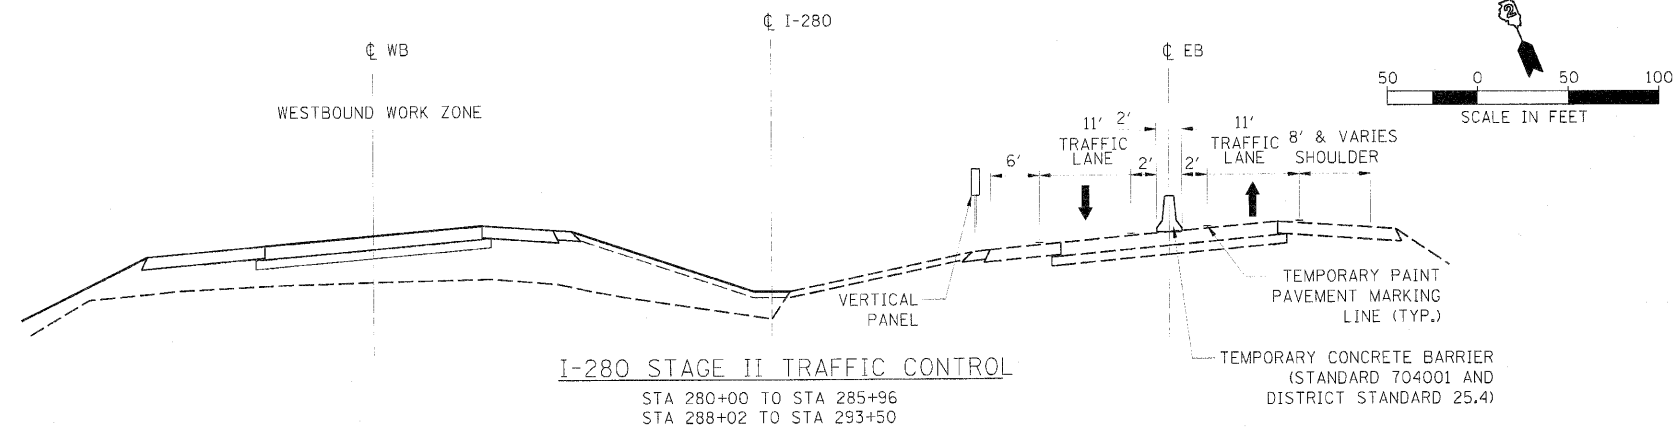

**STATE OF ILLINOIS
DEPARTMENT OF TRANSPORTATION**

**I-280
STAGING PLANS
STAGE II PLAN**

SCALE: 1" = 50' SHEET NO. OF SHEETS STA. 178+00 TO STA. 193+00

F.A.I. RTE.	SECTION	COUNTY	TOTAL SHEETS	SHEET NO.
280	81-108-1, 108-2, 108-3, 108-4	ROCK ISLAND	503	76
CONTRACT NO. 64815				

FED. ROAD DIST. NO. 7 ILLINOIS FED. AID PROJECT 7

DATE	07/23/10
BY	07/23/10
CHKD	07/23/10
APPD	07/23/10