
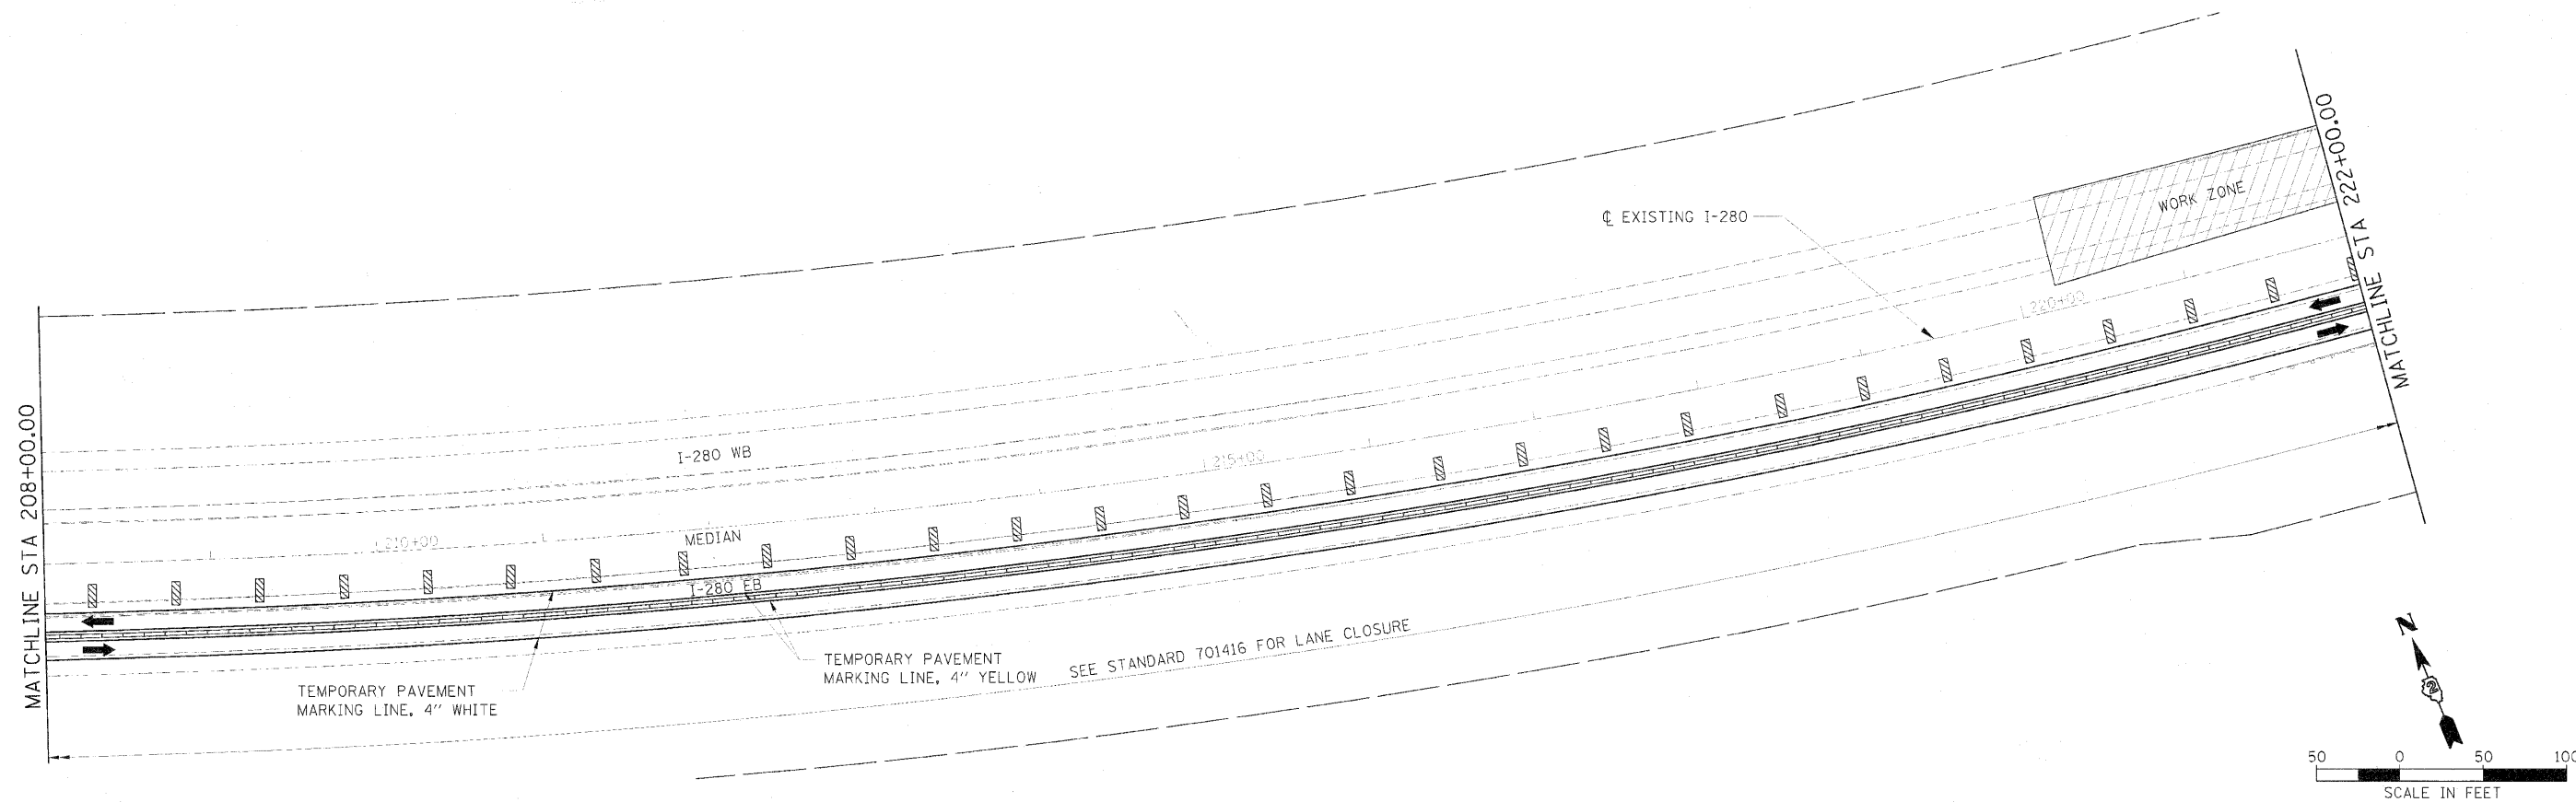


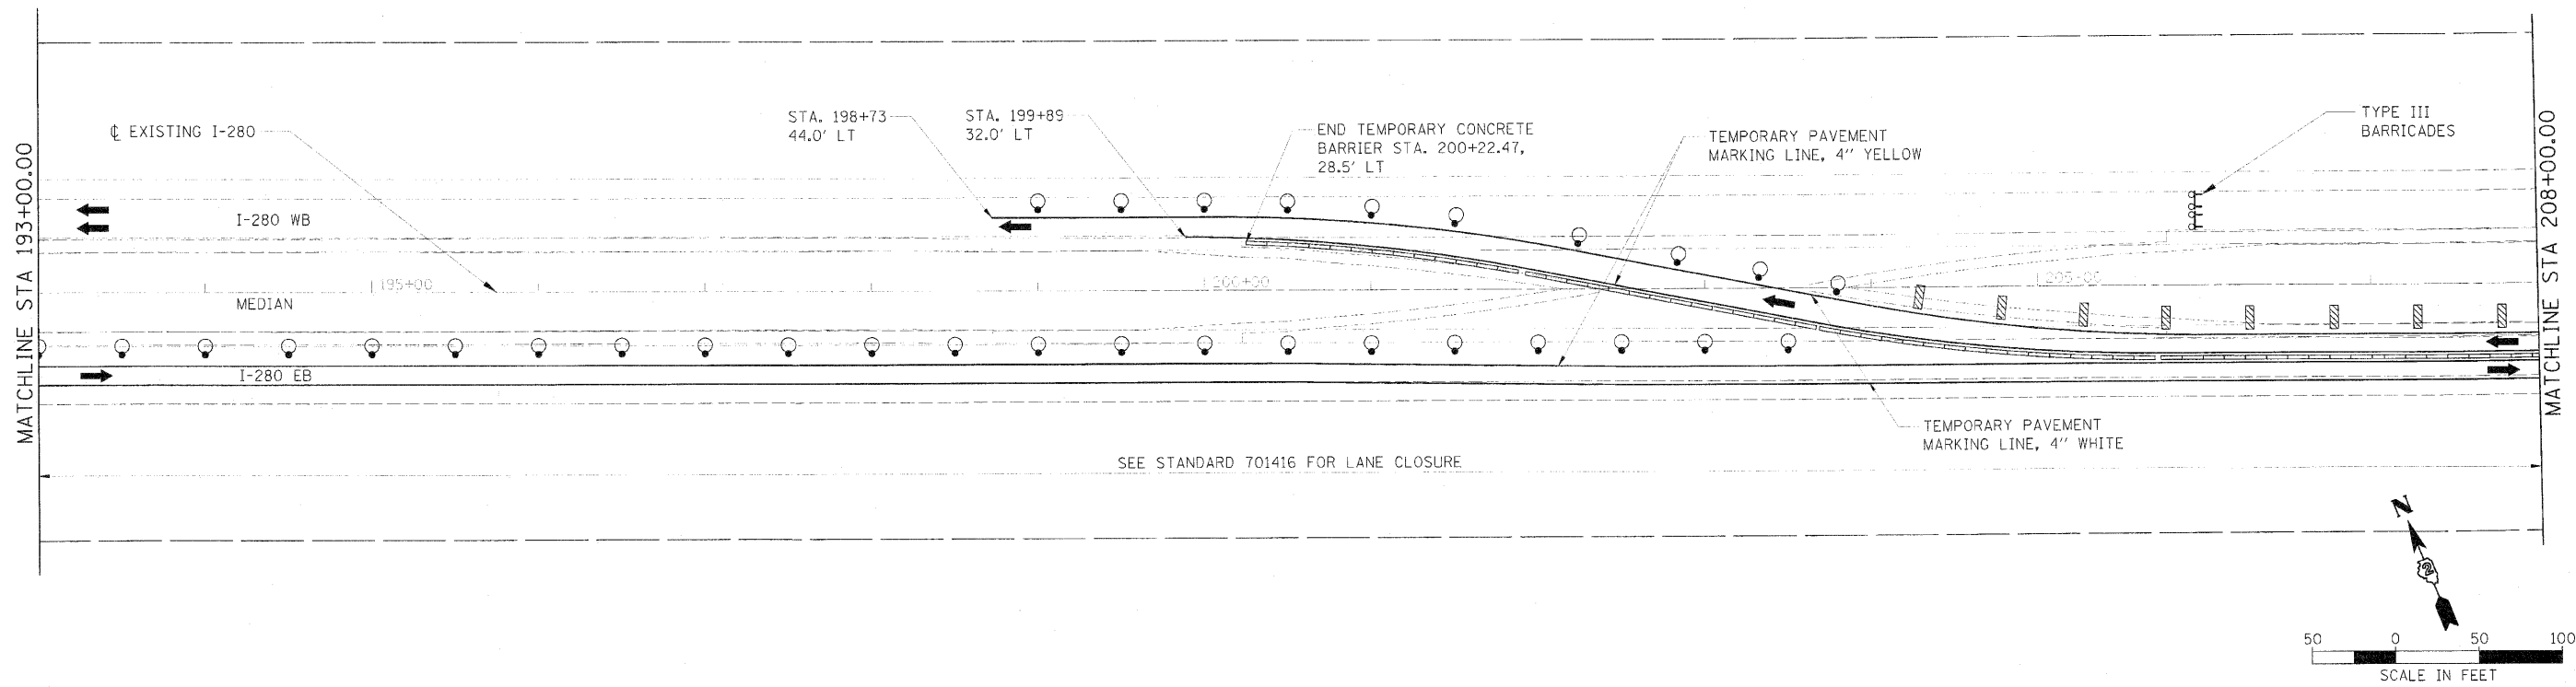

DATE	07/17/10
BY	WJ
CHECKED	WJ
DATE	06/27/10
BY	WJ
CHECKED	DPA
DATE	07/23/10

FILE NAME -
C:\4815\4815-2\280\280.dwg
PROJECT NAME -
MUT

USER NAME -
C:\4815\4815-2\280\280.dwg
PLOT DATE -
07/23/10

DESIGNED	DPA
DRAWN	MWH
CHECKED	DPA
DATE	07/23/10

REVISED	
REVISED	
REVISED	
REVISED	

STATE OF ILLINOIS
DEPARTMENT OF TRANSPORTATION

I-280
STAGING PLANS
STAGE II PLAN
SCALE: 1" = 50' SHEET NO. OF SHEETS STA. 193+00 TO STA. 222+00

F.A.I. RTE.	SECTION	COUNTY	TOTAL SHEETS	SHEET NO.
280	81-1(B)-1(H)-1(HB)-1(HB)-2(VB)-1(R)	ROCK ISLAND	503	77
CONTRACT NO.				64815
FED. ROAD DIST. NO. 7 (ILLINOIS) FED. AID PROJECT 7				