


NOTE: SEE 4TH STREET STAGING PLANS FOR THE TRAFFIC CONTROL AND PROTECTION ALONG 4TH STREET DURING THE CONSTRUCTION OF THE I-280 STRUCTURES.

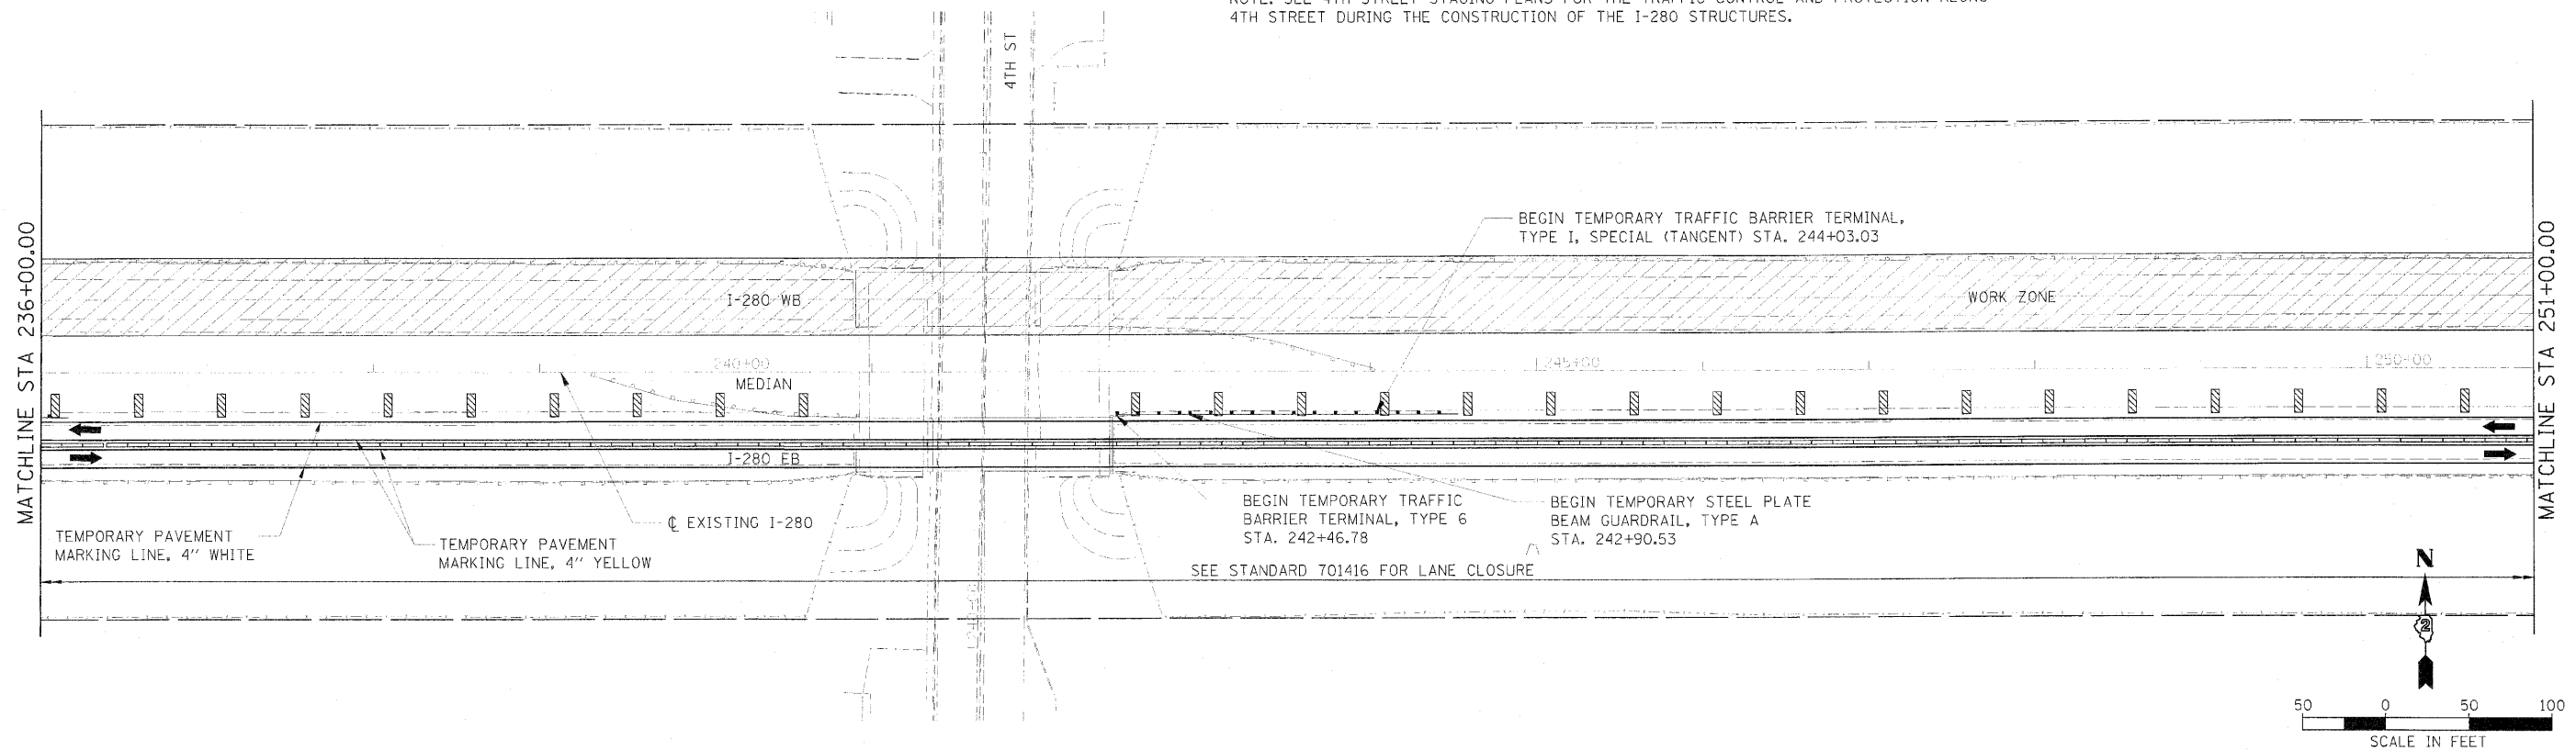

STATE OF ILLINOIS  
DEPARTMENT OF TRANSPORTATION

I-280  
STAGING PLANS  
STAGE II PLAN

SCALE: 1" = 50' SHEET NO. OF SHEETS STA. 222+00 TO STA. 251+00

F.A.I. RTE.	SECTION	COUNTY	TOTAL SHEETS	SHEET NO.
280	81-1B-1-HB-1-HB-2-VB-1B-1R	ROCK ISLAND	503	78
CONTRACT NO. 64815				
FED. ROAD DIST. NO. 7 ILLINOIS FED. AID PROJECT 7				

DESIGNED: MWH 03/17/10  
DRAWN: MWH 05/27/10  
CHECKED: DPA 07/23/10  
DATE: 07/23/10

DESIGNED: MWH 03/17/10  
DRAWN: MWH 05/27/10  
CHECKED: DPA 07/23/10  
DATE: 07/23/10

