
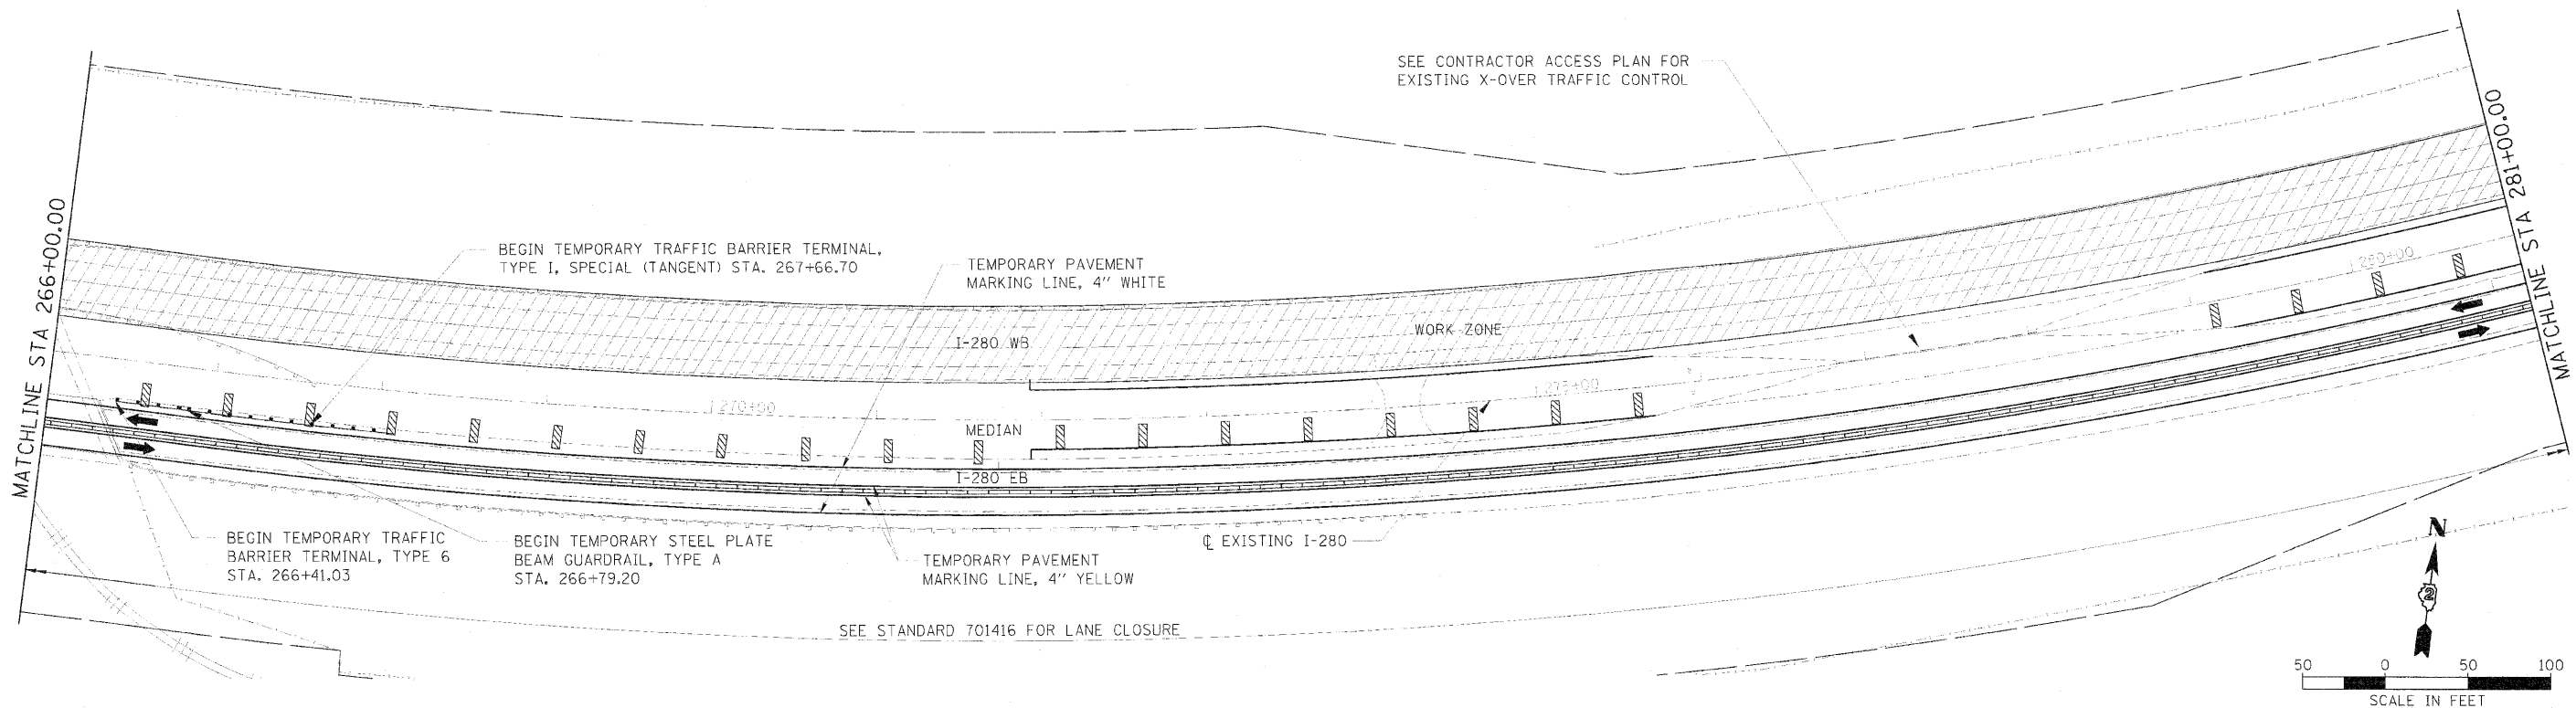


NOTE: SEE US 67 STAGING PLANS FOR THE TRAFFIC CONTROL AND PROTECTION ALONG US 67 DURING THE CONSTRUCTION OF THE I-280 STRUCTURES.

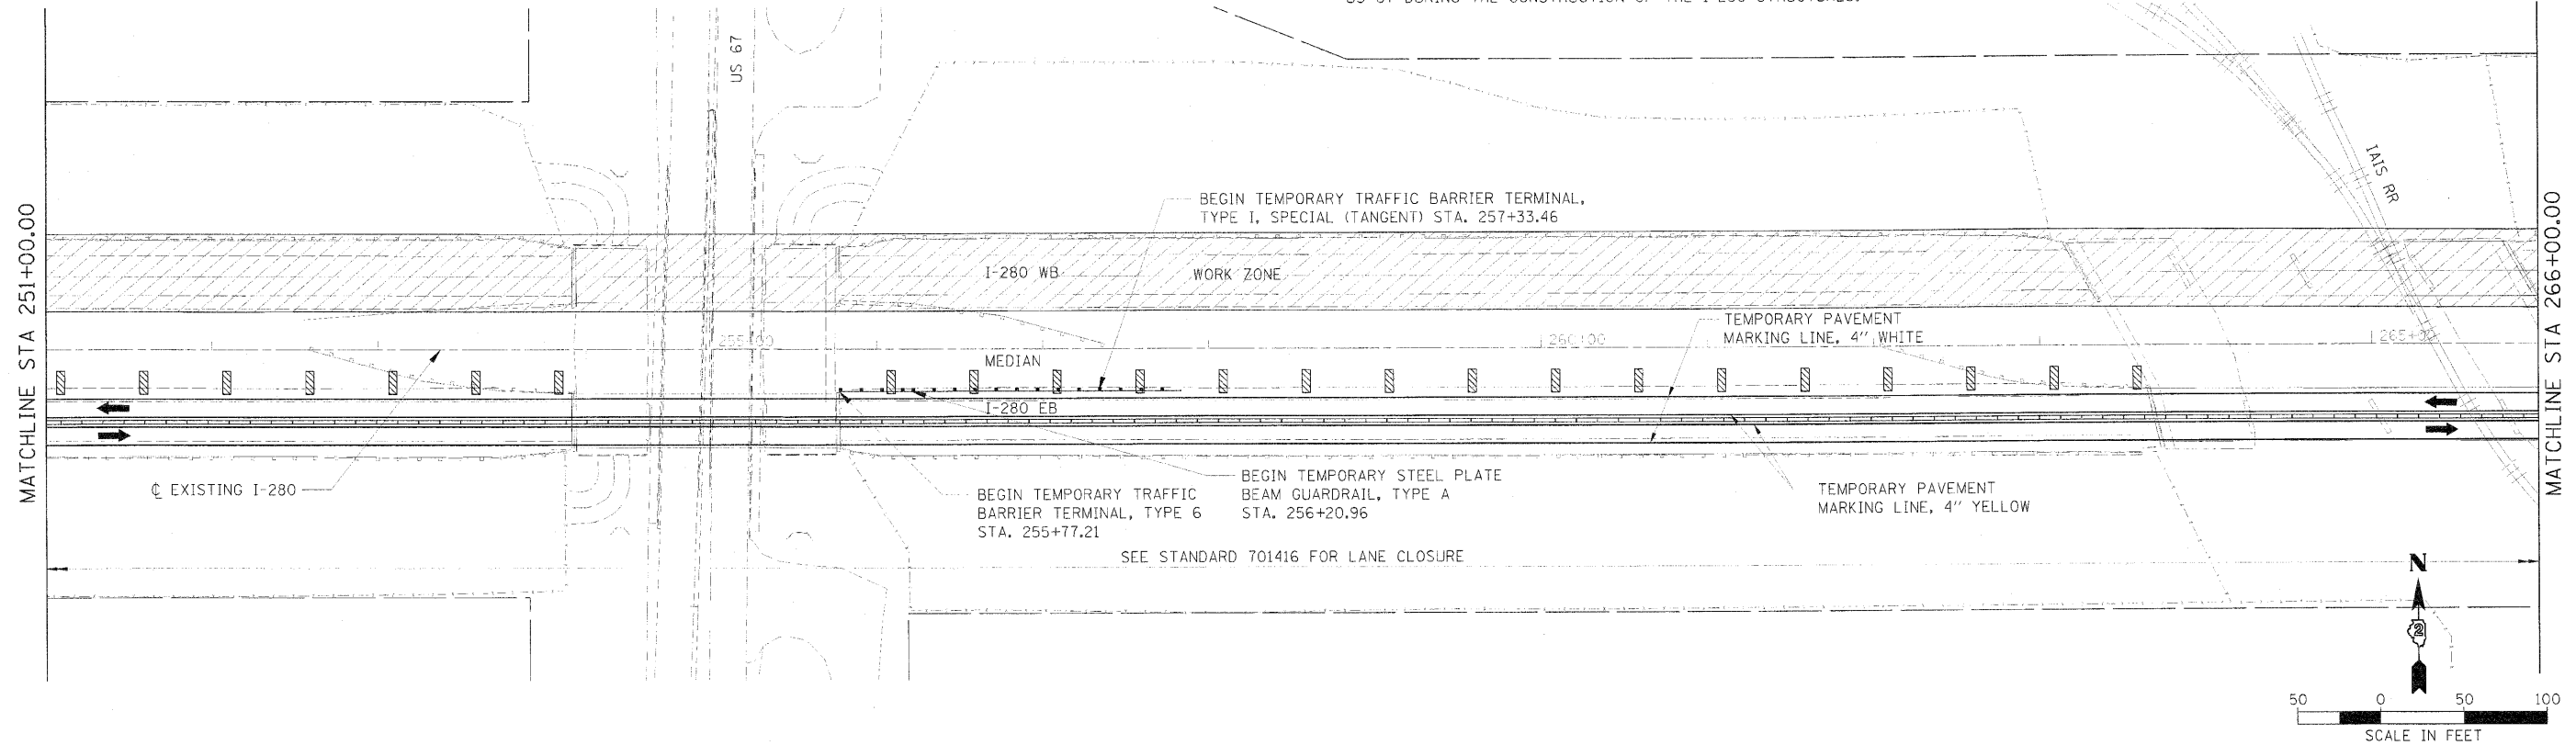

**STATE OF ILLINOIS
DEPARTMENT OF TRANSPORTATION**

**I-280
STAGING PLANS
STAGE II PLAN**

SCALE: 1" = 50' SHEET NO. 07 OF 10 SHEETS STA. 251+00 TO STA. 281+00

F.A.I. RTE.	SECTION	COUNTY	TOTAL SHEETS	SHEET NO.
280	81-11B-1-11B-1-11B-2-11B-1-11B	ROCK ISLAND	503	79
CONTRACT NO. 64815				
FED. ROAD DIST. NO. 7 ILLINOIS FED. AID PROJECT 7				

DESIGNED	DPA
DRAWN	MWH
CHECKED	DPA
DATE	07/23/10

FILE NAME	10254210-1-23-2010-02-01-01
PROJECT NAME	10254210-1-23-2010-02-01-01
DATE	07/23/10

DESIGNED	DPA
DRAWN	MWH
CHECKED	DPA
DATE	07/23/10

REVISED	
REVISED	
REVISED	
REVISED	