
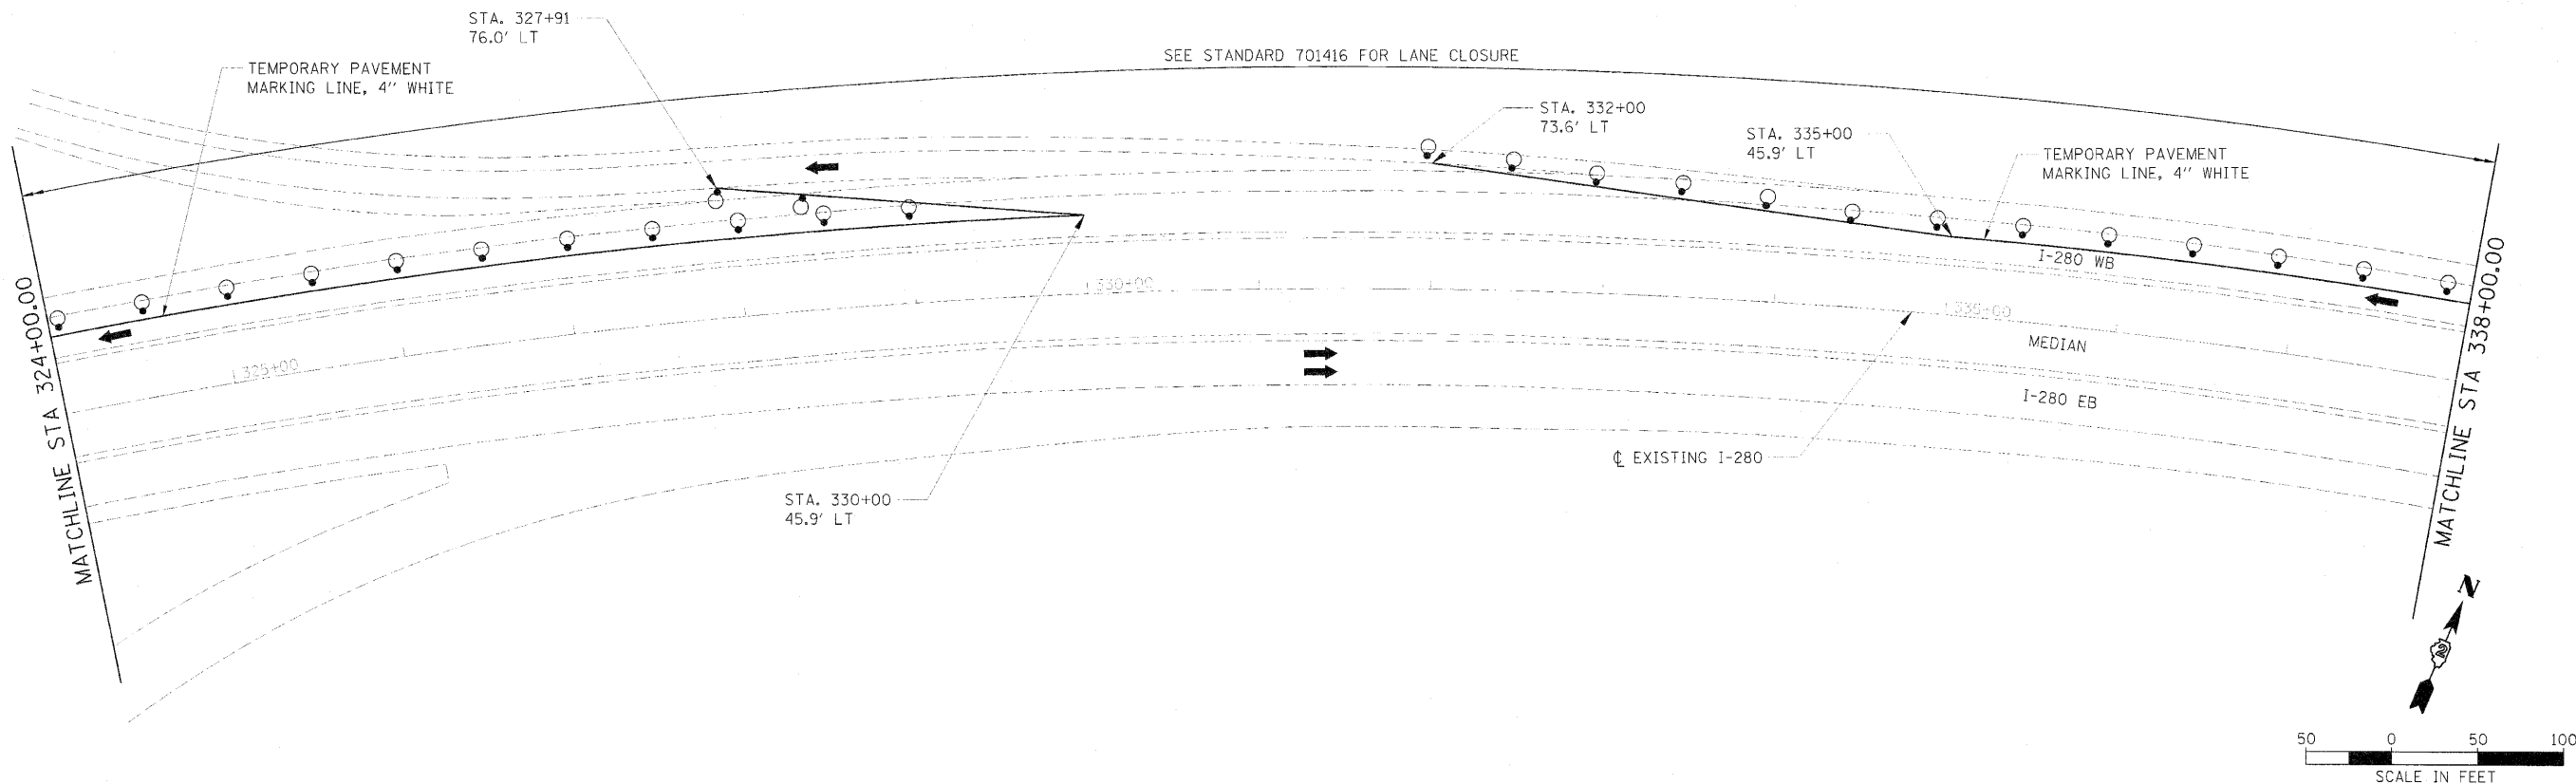


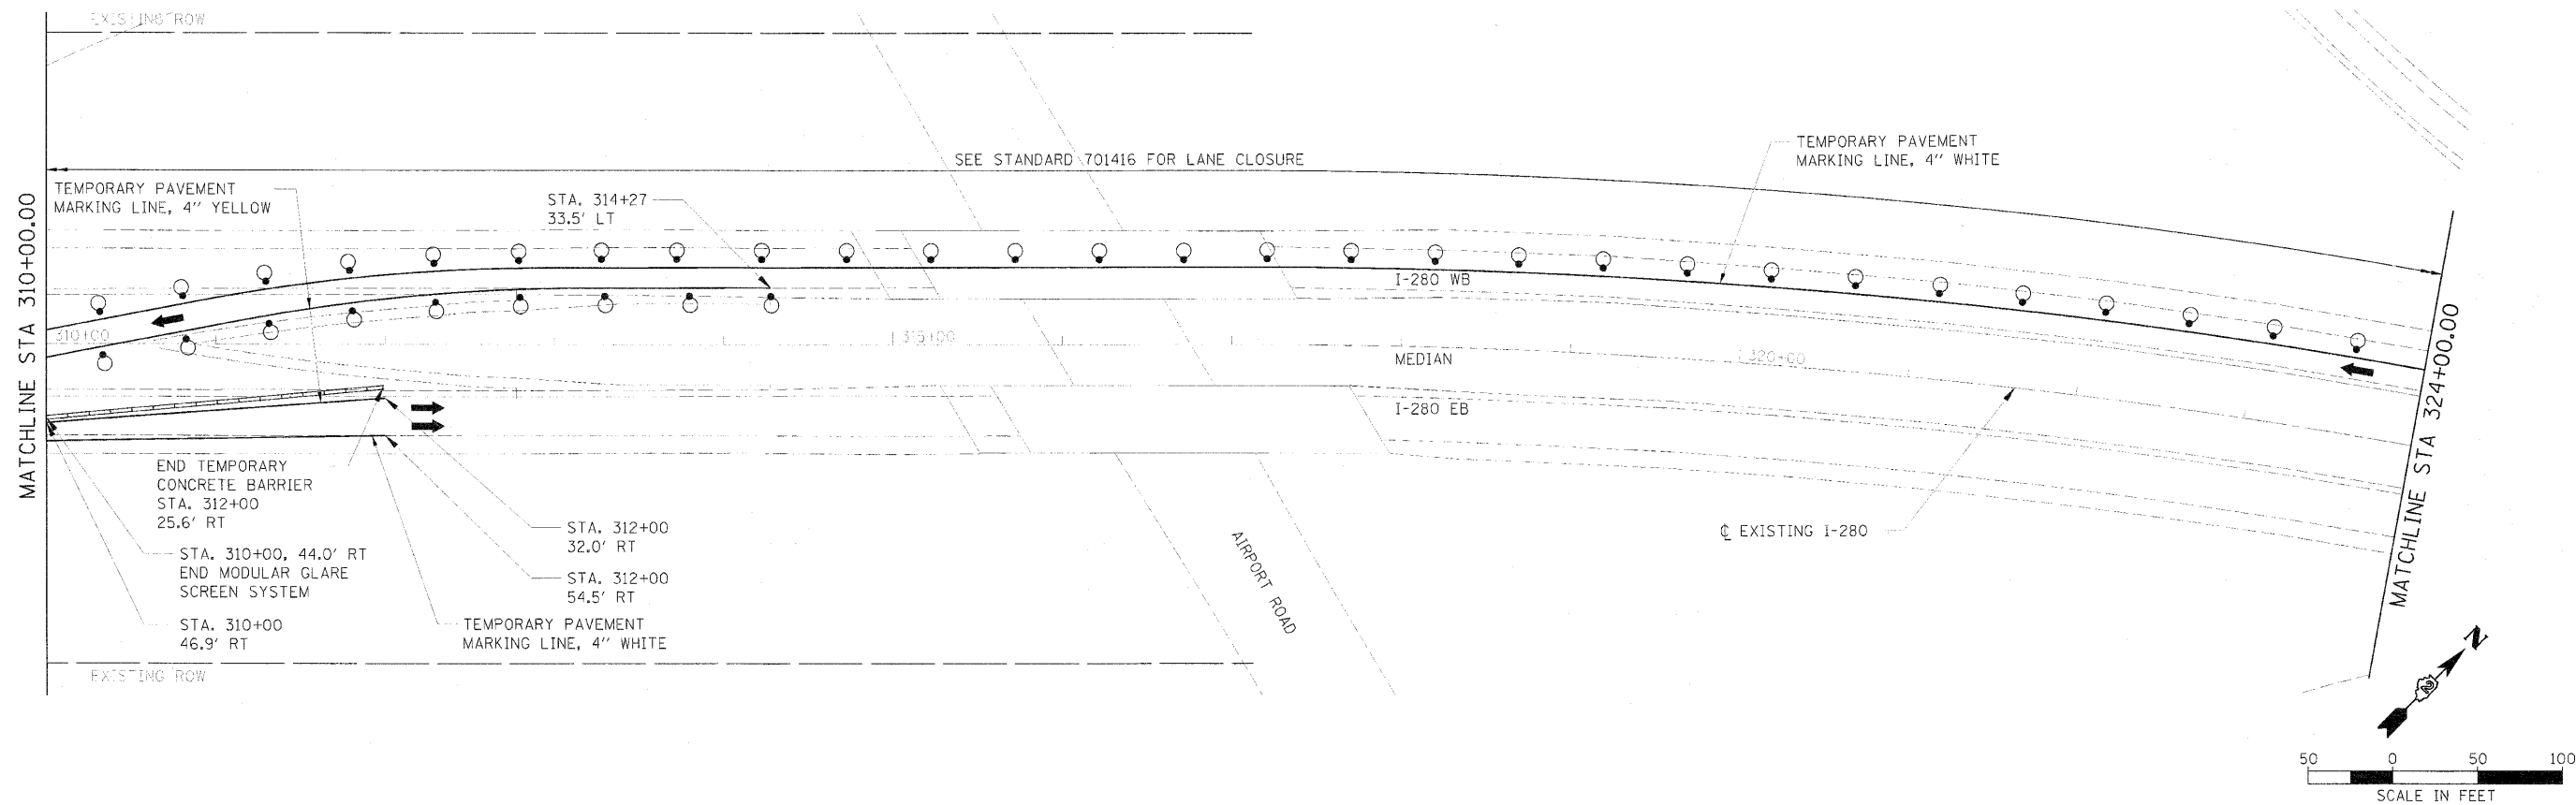

FILE NAME	02/17/10
USER NAME	05/27/10
DESIGNED	07/23/10
DRAWN	07/23/10
CHECKED	07/23/10
DATE	07/23/10

DESIGNED	DPA
DRAWN	MWH
CHECKED	DPA
DATE	07/23/10

DESIGNED	DPA
DRAWN	MWH
CHECKED	DPA
DATE	07/23/10

DESIGNED	DPA
DRAWN	MWH
CHECKED	DPA
DATE	07/23/10

STATE OF ILLINOIS
DEPARTMENT OF TRANSPORTATION

I-280
STAGING PLANS
STAGE II PLAN

SCALE: 1" = 50' SHEET NO. OF SHEETS STA. 310+00 TO STA. 338+00

F.A.I. RTE. 280	SECTION 81-11B-1-11B-1-11B-2-VB-VB-11B	COUNTY ROCK ISLAND	TOTAL SHEETS 503	SHEET NO. 81
CONTRACT NO. 64815				
FED. ROAD DIST. NO. 7 ILLINOIS FED. AID PROJECT 7				