
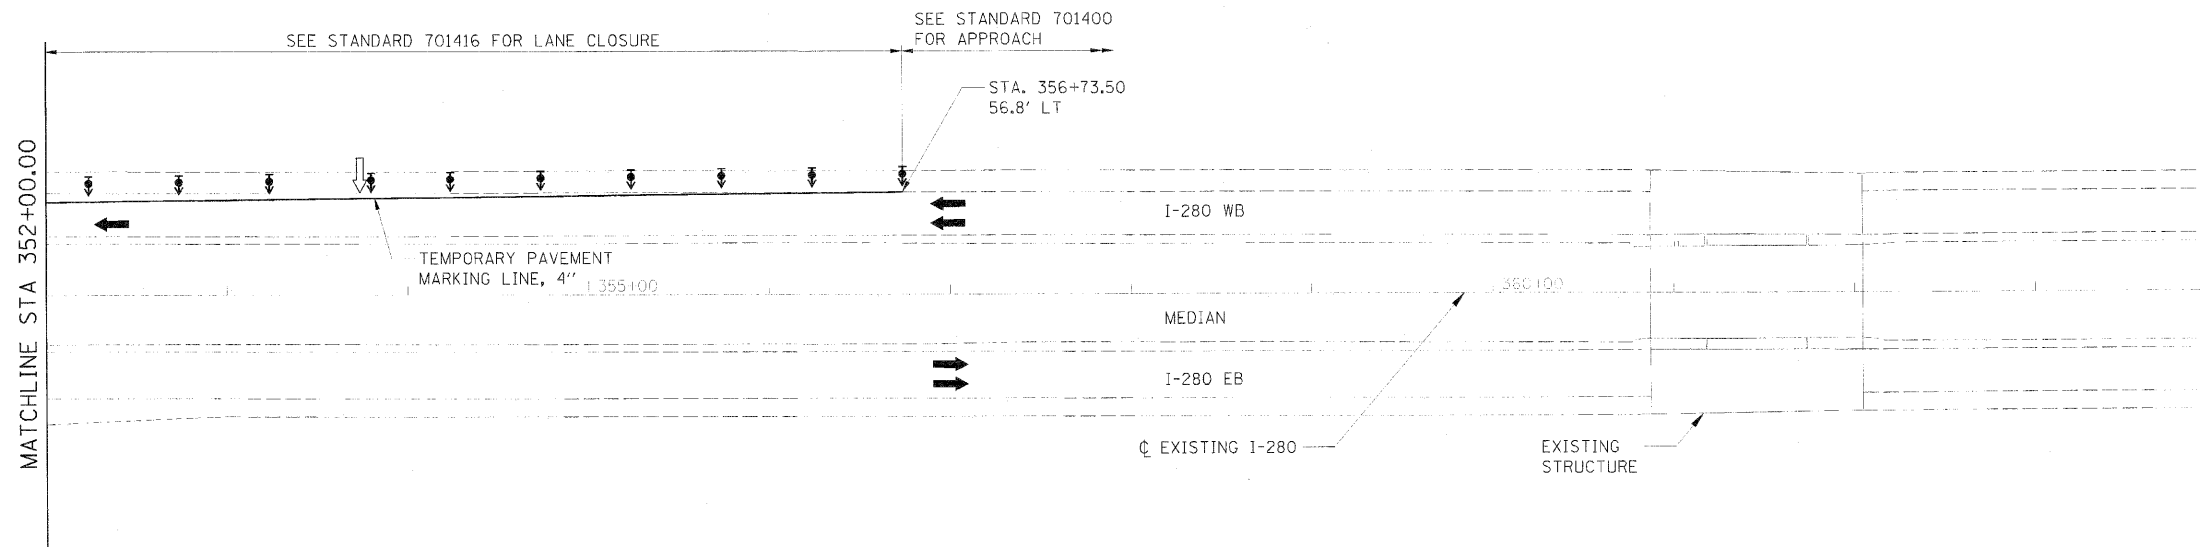


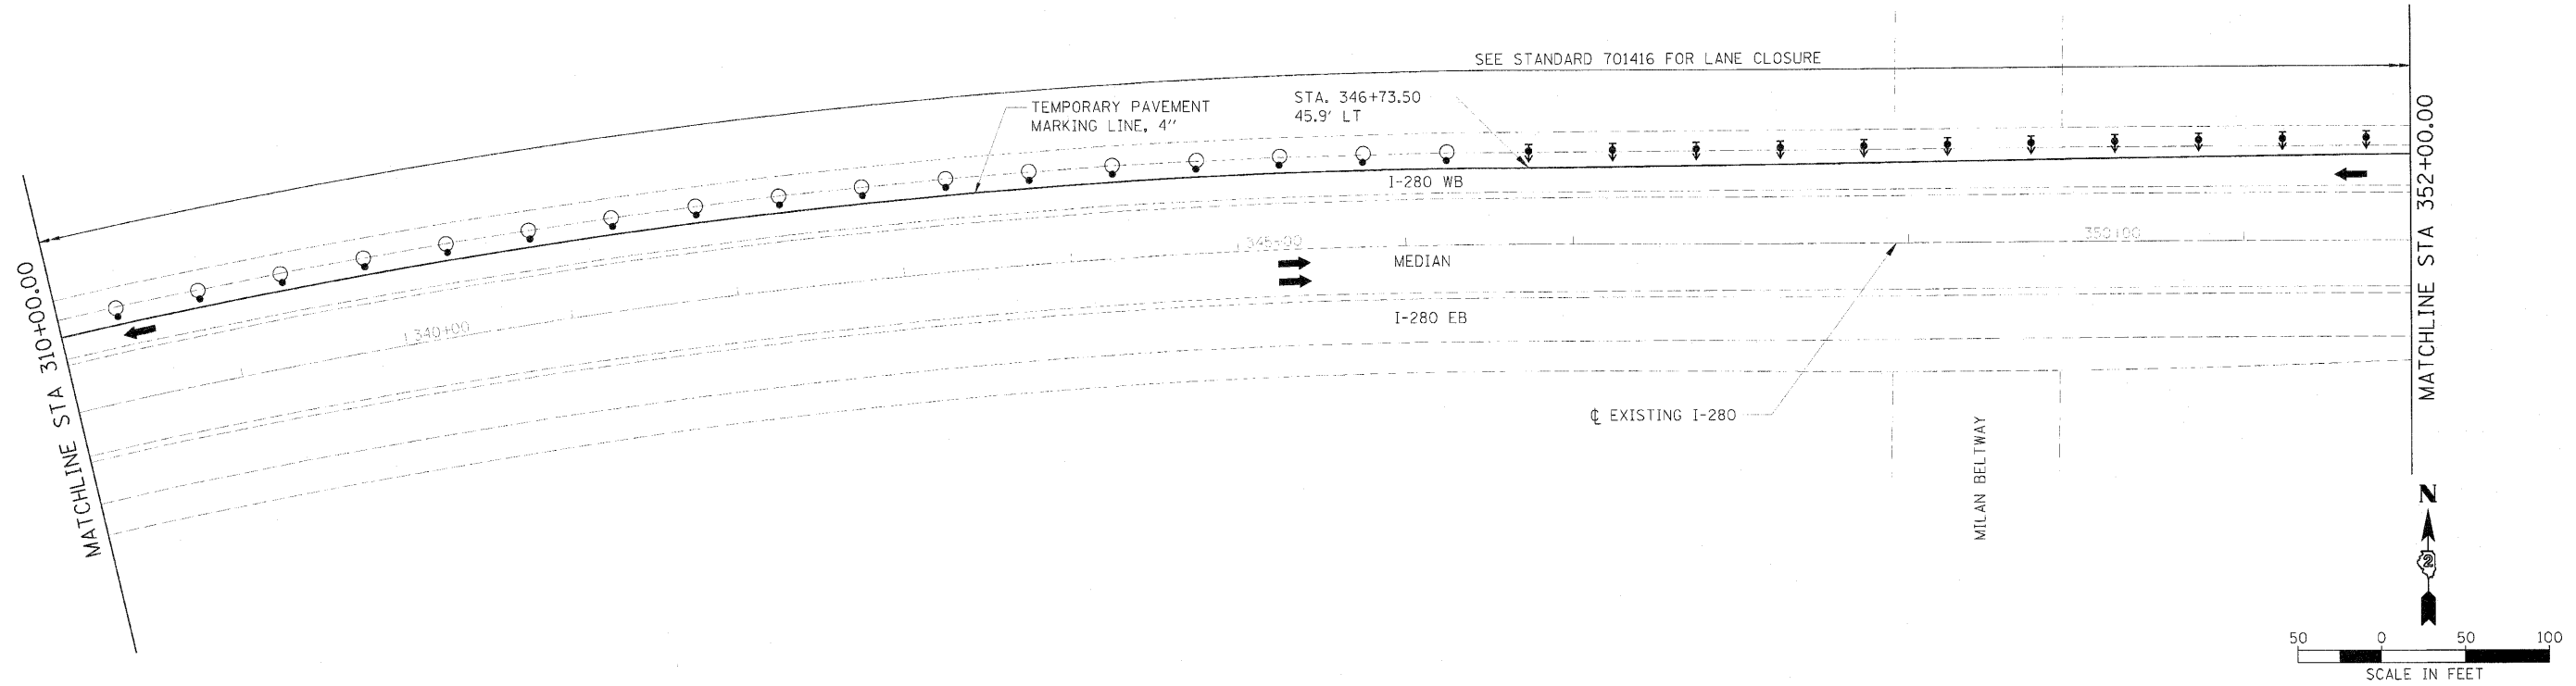

DESIGNED	DPA
DRAWN	MWH
CHECKED	DPA
DATE	07/23/10

FILE NAME	07264815-ent-25A-Zent80.dgn
USER NAME	abag@hscb
DESIGNED	DPA
DRAWN	MWH
CHECKED	DPA
DATE	07/23/10

DESIGNED	DPA
DRAWN	MWH
CHECKED	DPA
DATE	07/23/10

DESIGNED	DPA
DRAWN	MWH
CHECKED	DPA
DATE	07/23/10

STATE OF ILLINOIS
DEPARTMENT OF TRANSPORTATION

I-280
STAGING PLANS
STAGE II PLAN

SCALE: 1" = 50' SHEET NO. OF SHEETS STA. 338+00 TO STA. 364+00

F.A.I. RTE.	SECTION	COUNTY	TOTAL SHEETS	SHEET NO.
280	81-11B-11B-11B-21B-11B	ROCK ISLAND	503	82
FED. ROAD DIST. NO. 7 ILLINOIS FED. AID PROJECT 7		CONTRACT NO. 64815		