

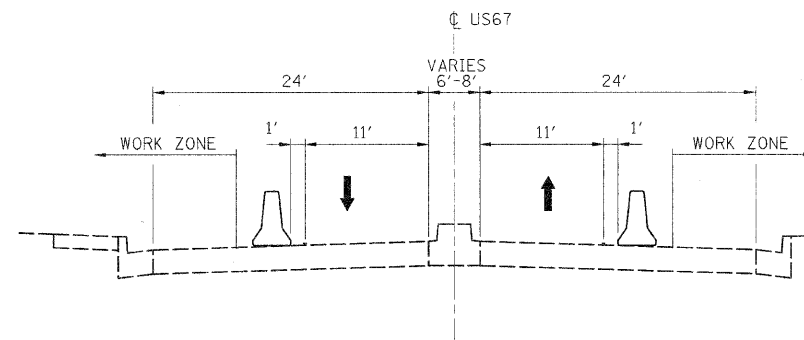


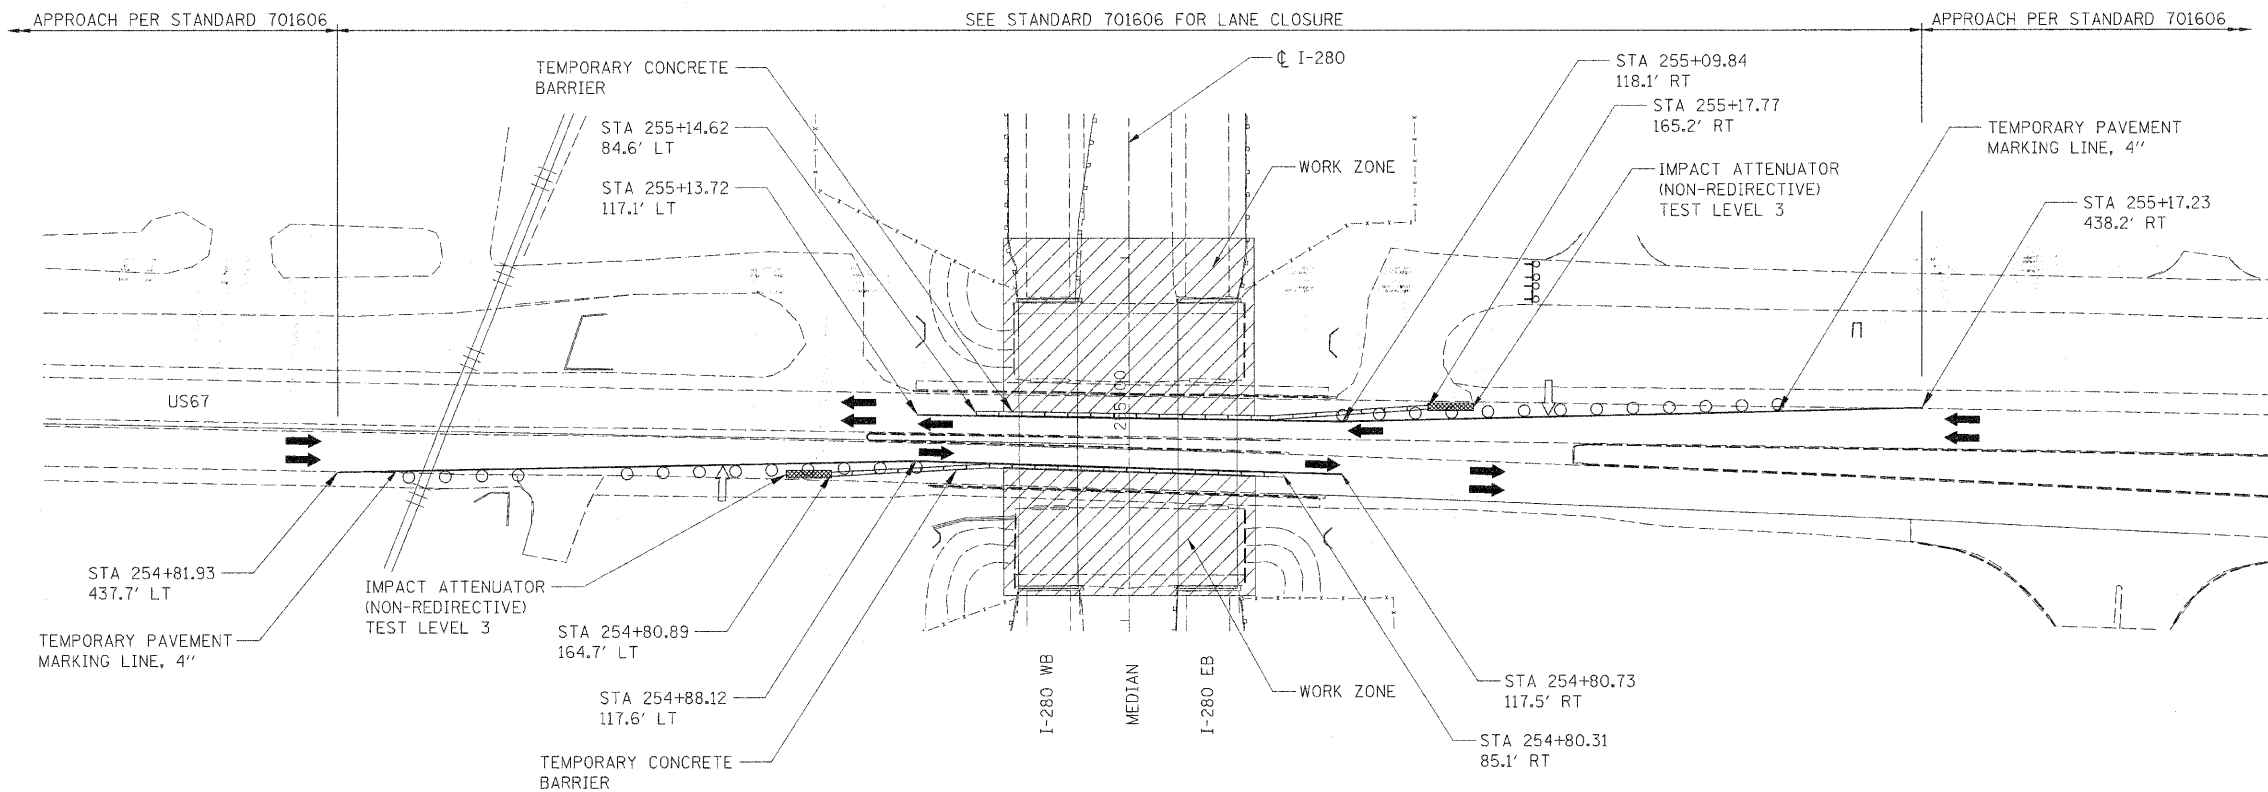

US67 STAGE 1A & 2A TRAFFIC CONTROL

LEGEND

- ARROW BOARD
- WORK AREA
- SIDEWALK CLOSURE SIGN
- DRUM, CONE, OR BARRICADE
- FLEXIBLE DELINEATOR
- TYPE III BARRICADE WITH FLASHING LIGHTS
- TEMPORARY CONCRETE BARRIER

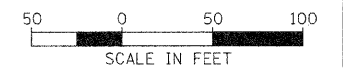

|                          |                            |                 |           |                                                   |                                        |                |         |        |                 |              |      |         |                                |                    |
|--------------------------|----------------------------|-----------------|-----------|---------------------------------------------------|----------------------------------------|----------------|---------|--------|-----------------|--------------|------|---------|--------------------------------|--------------------|
| FILE NAME =              | USER NAME = Hussu00411     | DESIGNED - DPA  | REVISED - | STATE OF ILLINOIS<br>DEPARTMENT OF TRANSPORTATION | US67<br>STAGING PLANS<br>STAGE 1A & 2A | F.A.I.<br>RTE. | SECTION | COUNTY | TOTAL<br>SHEETS | SHEET<br>NO. |      |         |                                |                    |
| D264815-sh1-38-1m180.dgn |                            | DRAWN - MWH     | REVISED - |                                                   |                                        |                |         |        |                 |              |      |         |                                |                    |
| MODEL NAME =             | PLOT SCALE = 50.0000' / 1" | CHECKED - DPA   | REVISED - |                                                   |                                        |                |         |        |                 |              |      |         |                                |                    |
| MOT                      | PLOT DATE = 08/24/2010     | DATE - 07/23/10 | REVISED - |                                                   |                                        |                |         |        |                 |              |      |         |                                |                    |
|                          |                            |                 |           | SCALE: 1" = 50'                                   |                                        | SHEET NO.      |         | OF     |                 | SHEETS       | STA. | TO STA. | FED. ROAD DIST. NO. 7 ILLINOIS | FED. AID PROJECT 7 |
|                          |                            |                 |           | CONTRACT NO. 64815                                |                                        |                |         |        |                 |              |      |         |                                |                    |