
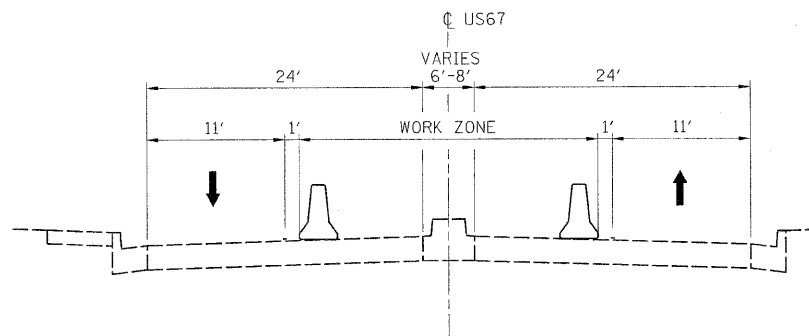


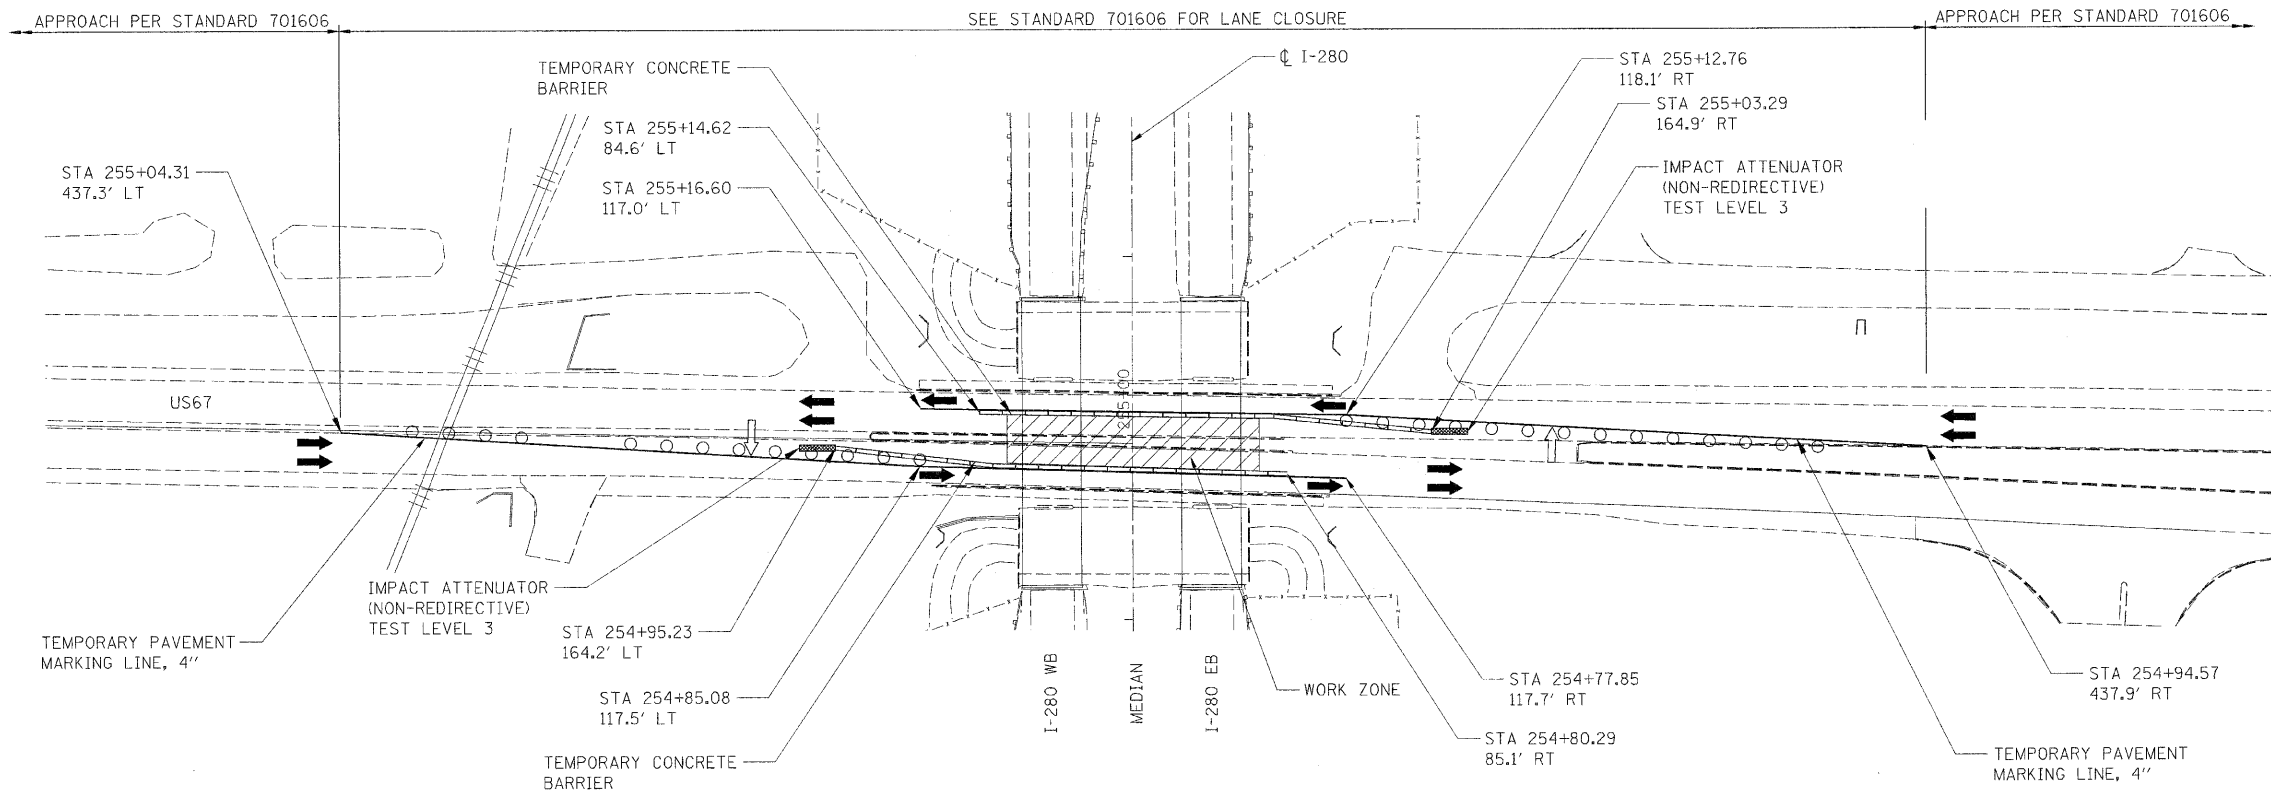

US67 STAGE 1B & 2B TRAFFIC CONTROL

LEGEND

- ARROW BOARD
- WORK AREA
- SIDEWALK CLOSURE SIGN
- DRUM, CONE, OR BARRICADE
- FLEXIBLE DELINEATOR
- TYPE III BARRICADE WITH FLASHING LIGHTS
- TEMPORARY CONCRETE BARRIER

LAYOUT	MWH	08/17/10
DRAWN	MWH	08/17/10
REVIEWED	DPA	07/23/10

FILE NAME =
D264815-shr-39-1mot80.dgn
MODEL NAME =
MOT

USER NAME = Pusa.00411
PLOT SCALE = 50.0000' / 1" = 50'
PLOT DATE = 08/24/2010

DESIGNED -	DPA	REVISED -	
DRAWN -	MWH	REVISED -	
CHECKED -	DPA	REVISED -	
DATE -	07/23/10	REVISED -	

STATE OF ILLINOIS
DEPARTMENT OF TRANSPORTATION

US67
STAGING PLANS
STAGE 1B & 2B
SCALE: 1" = 50' SHEET NO. OF SHEETS STA. TO STA.

F.A.I. RTE.	SECTION	COUNTY	TOTAL SHEETS	SHEET NO.
280	81-1B-1JHJB-1H8-2LVB-VB-1R	ROCK ISLAND	503	82D
CONTRACT NO. 64815				
FED. ROAD DIST. NO. 7 ILLINOIS FED. AID PROJECT 7				